

04-APR-2003 08:20  
 W:\Special Details\review\stds\02\stds to Special Details\metric\84802\84802m.dgn  
 Eric Ward R1:DS18668

STATE OF  
 NORTH CAROLINA  
 DEPT. OF TRANSPORTATION  
 DIVISION OF HIGHWAYS  
 RALEIGH, N.C.


METRIC DETAIL DRAWING FOR  
**DRIVEWAY TURNOUT**  
 RADIUS TYPE

SHEET 1 OF 2  
**848D02**

STATE OF  
 NORTH CAROLINA  
 DEPT. OF TRANSPORTATION  
 DIVISION OF HIGHWAYS  
 RALEIGH, N.C.

METRIC DETAIL DRAWING FOR  
**DRIVEWAY TURNOUT**  
 RADIUS TYPE

SHEET 1 OF 2  
**848D02**

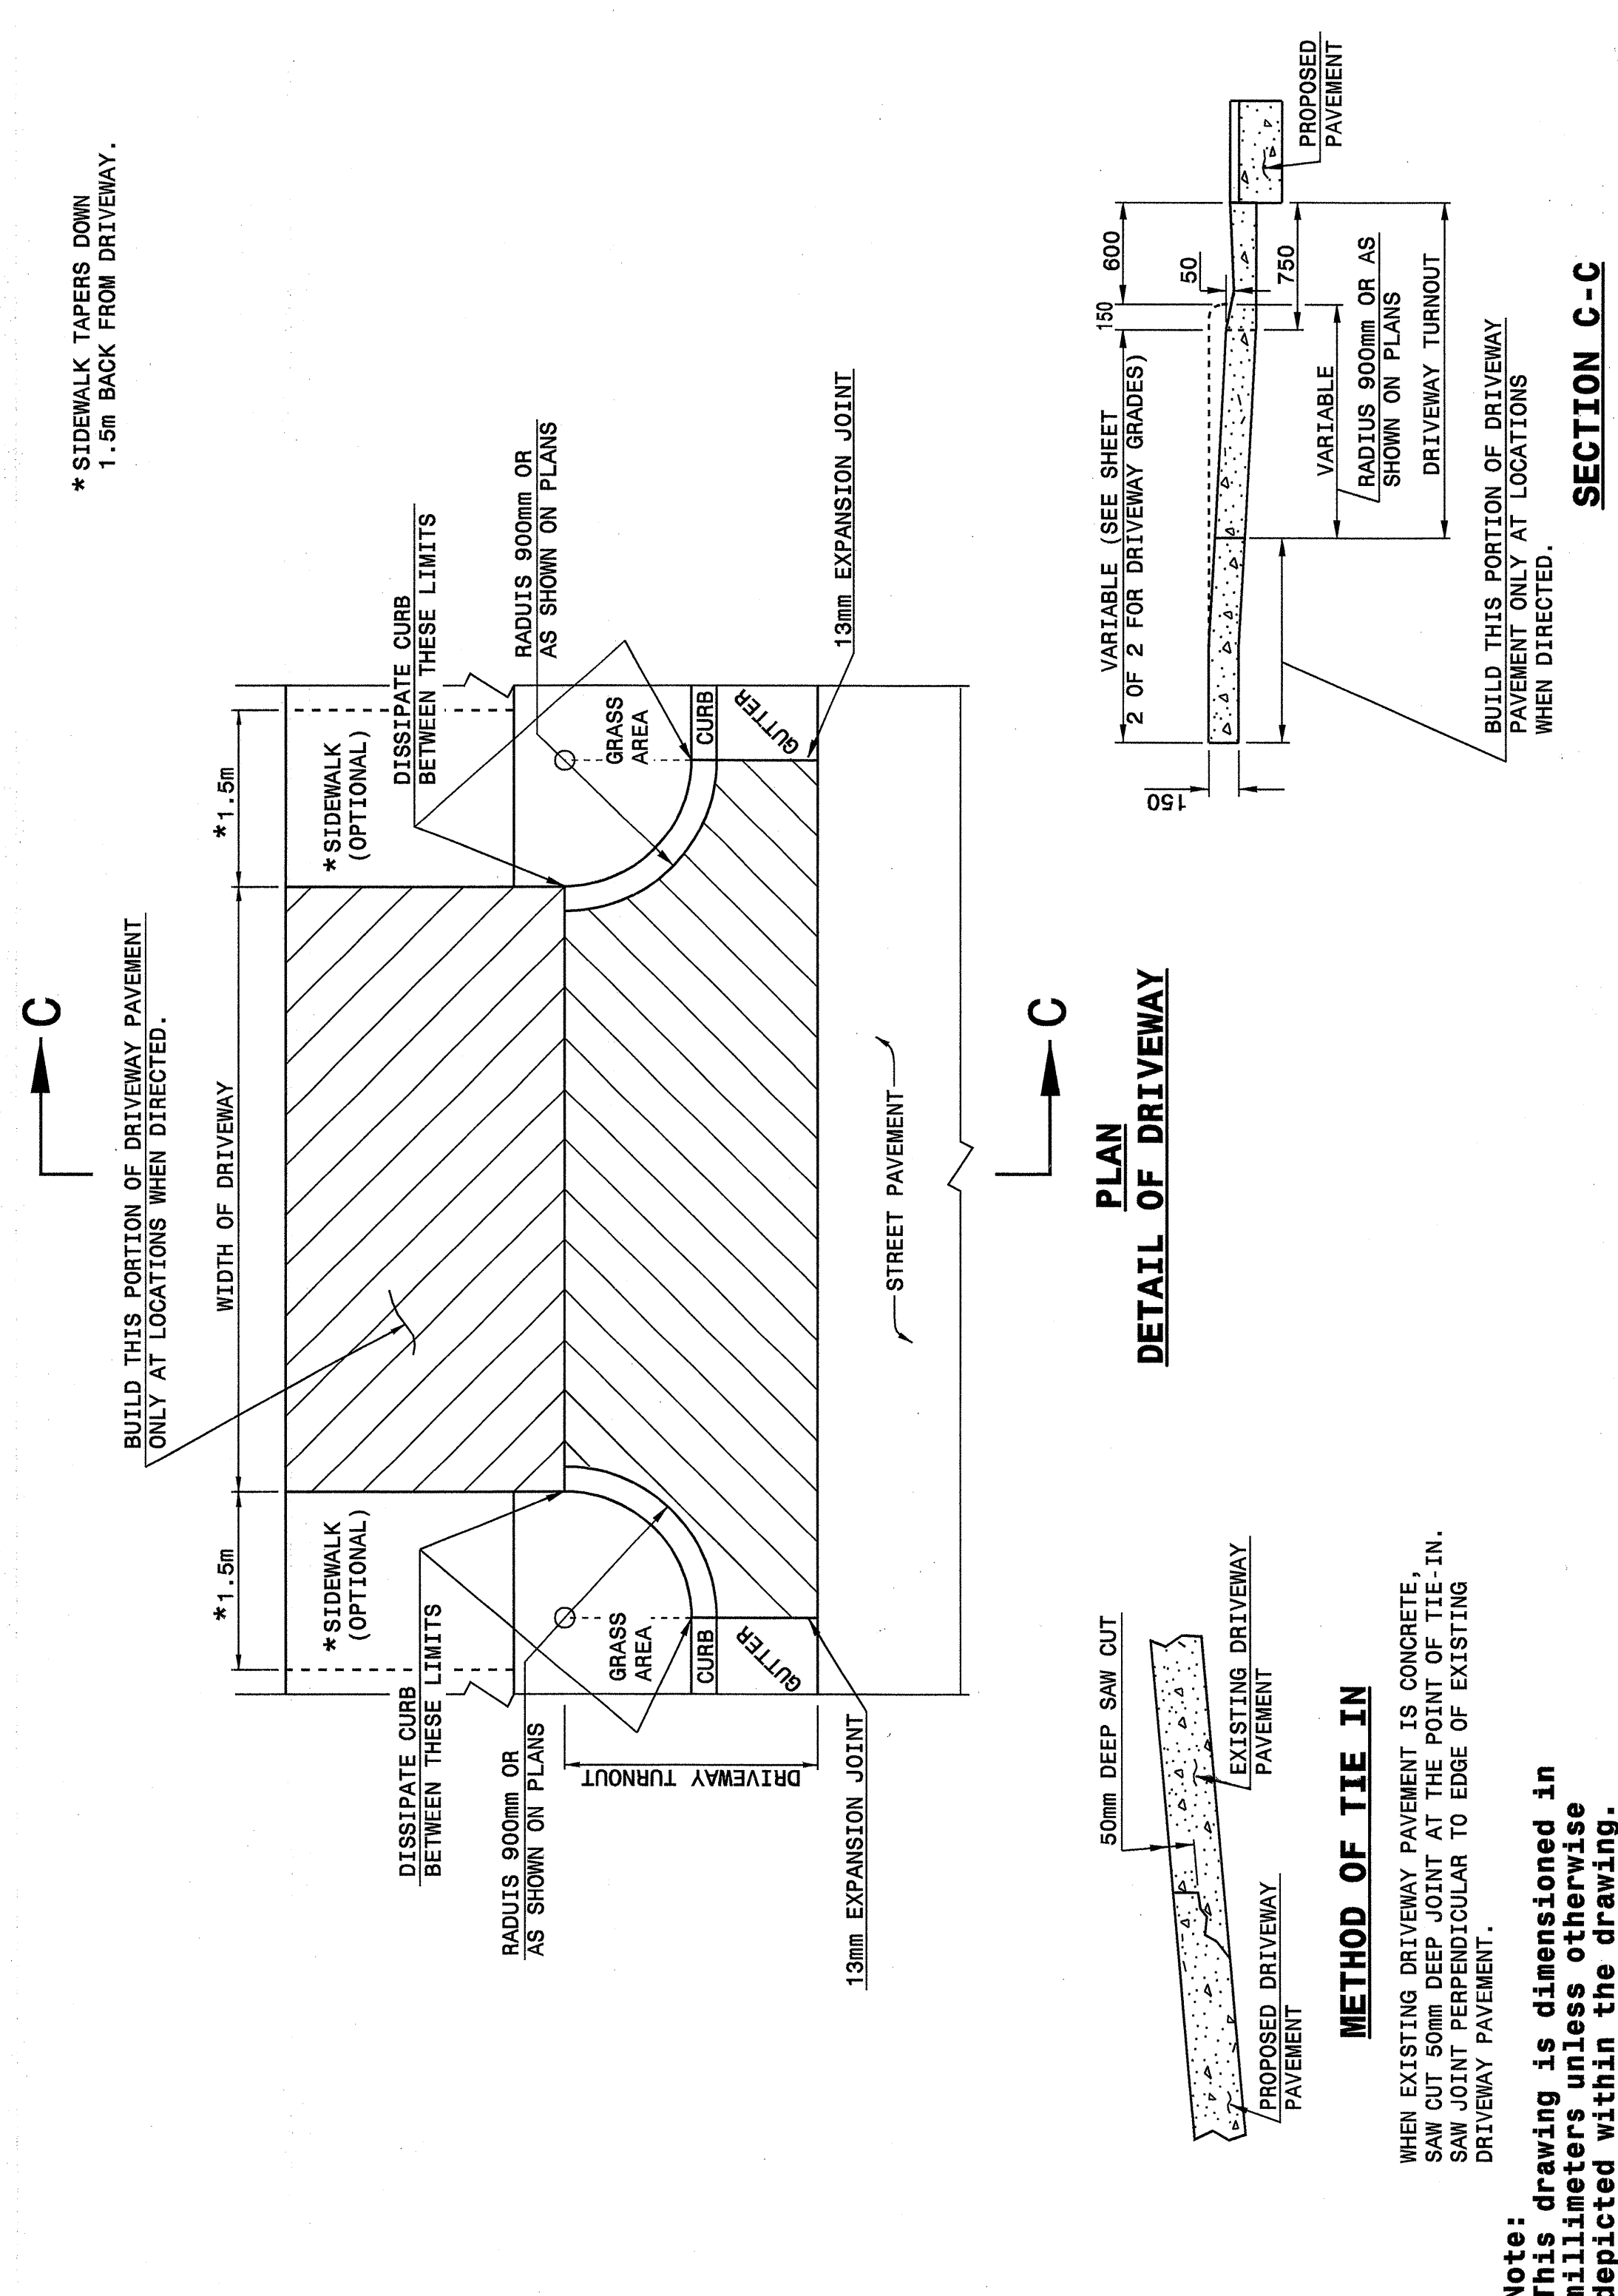

\* SIDEWALK TAPERS DOWN  
 1.5m BACK FROM DRIVEWAY.

BUILD THIS PORTION OF DRIVEWAY PAVEMENT  
 ONLY AT LOCATIONS WHEN DIRECTED.


WIDTH OF DRIVEWAY

\* 1.5m

\* 1.5m

\* 1.5m

\* 1.5m

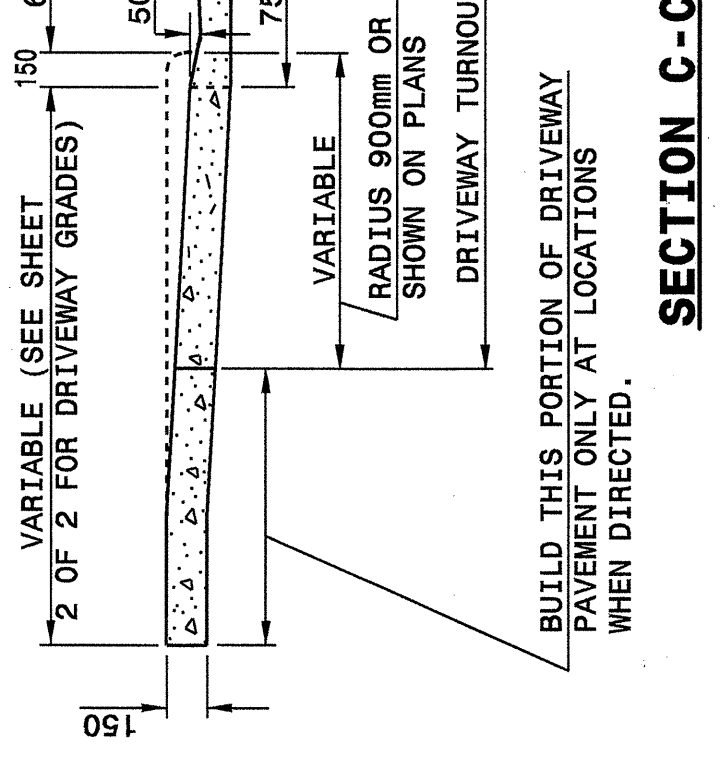

**SECTION C-C**

STATE OF  
 NORTH CAROLINA  
 DEPT. OF TRANSPORTATION  
 DIVISION OF HIGHWAYS  
 RALEIGH, N.C.


METRIC DETAIL DRAWING FOR  
**DRIVEWAY TURNOUT**  
 DRIVEWAY GRADES

SHEET 2 OF 2  
**848D02**

STATE OF  
 NORTH CAROLINA  
 DEPT. OF TRANSPORTATION  
 DIVISION OF HIGHWAYS  
 RALEIGH, N.C.

METRIC DETAIL DRAWING FOR  
**DRIVEWAY TURNOUT**  
 DRIVEWAY GRADES

SHEET 2 OF 2  
**848D02**

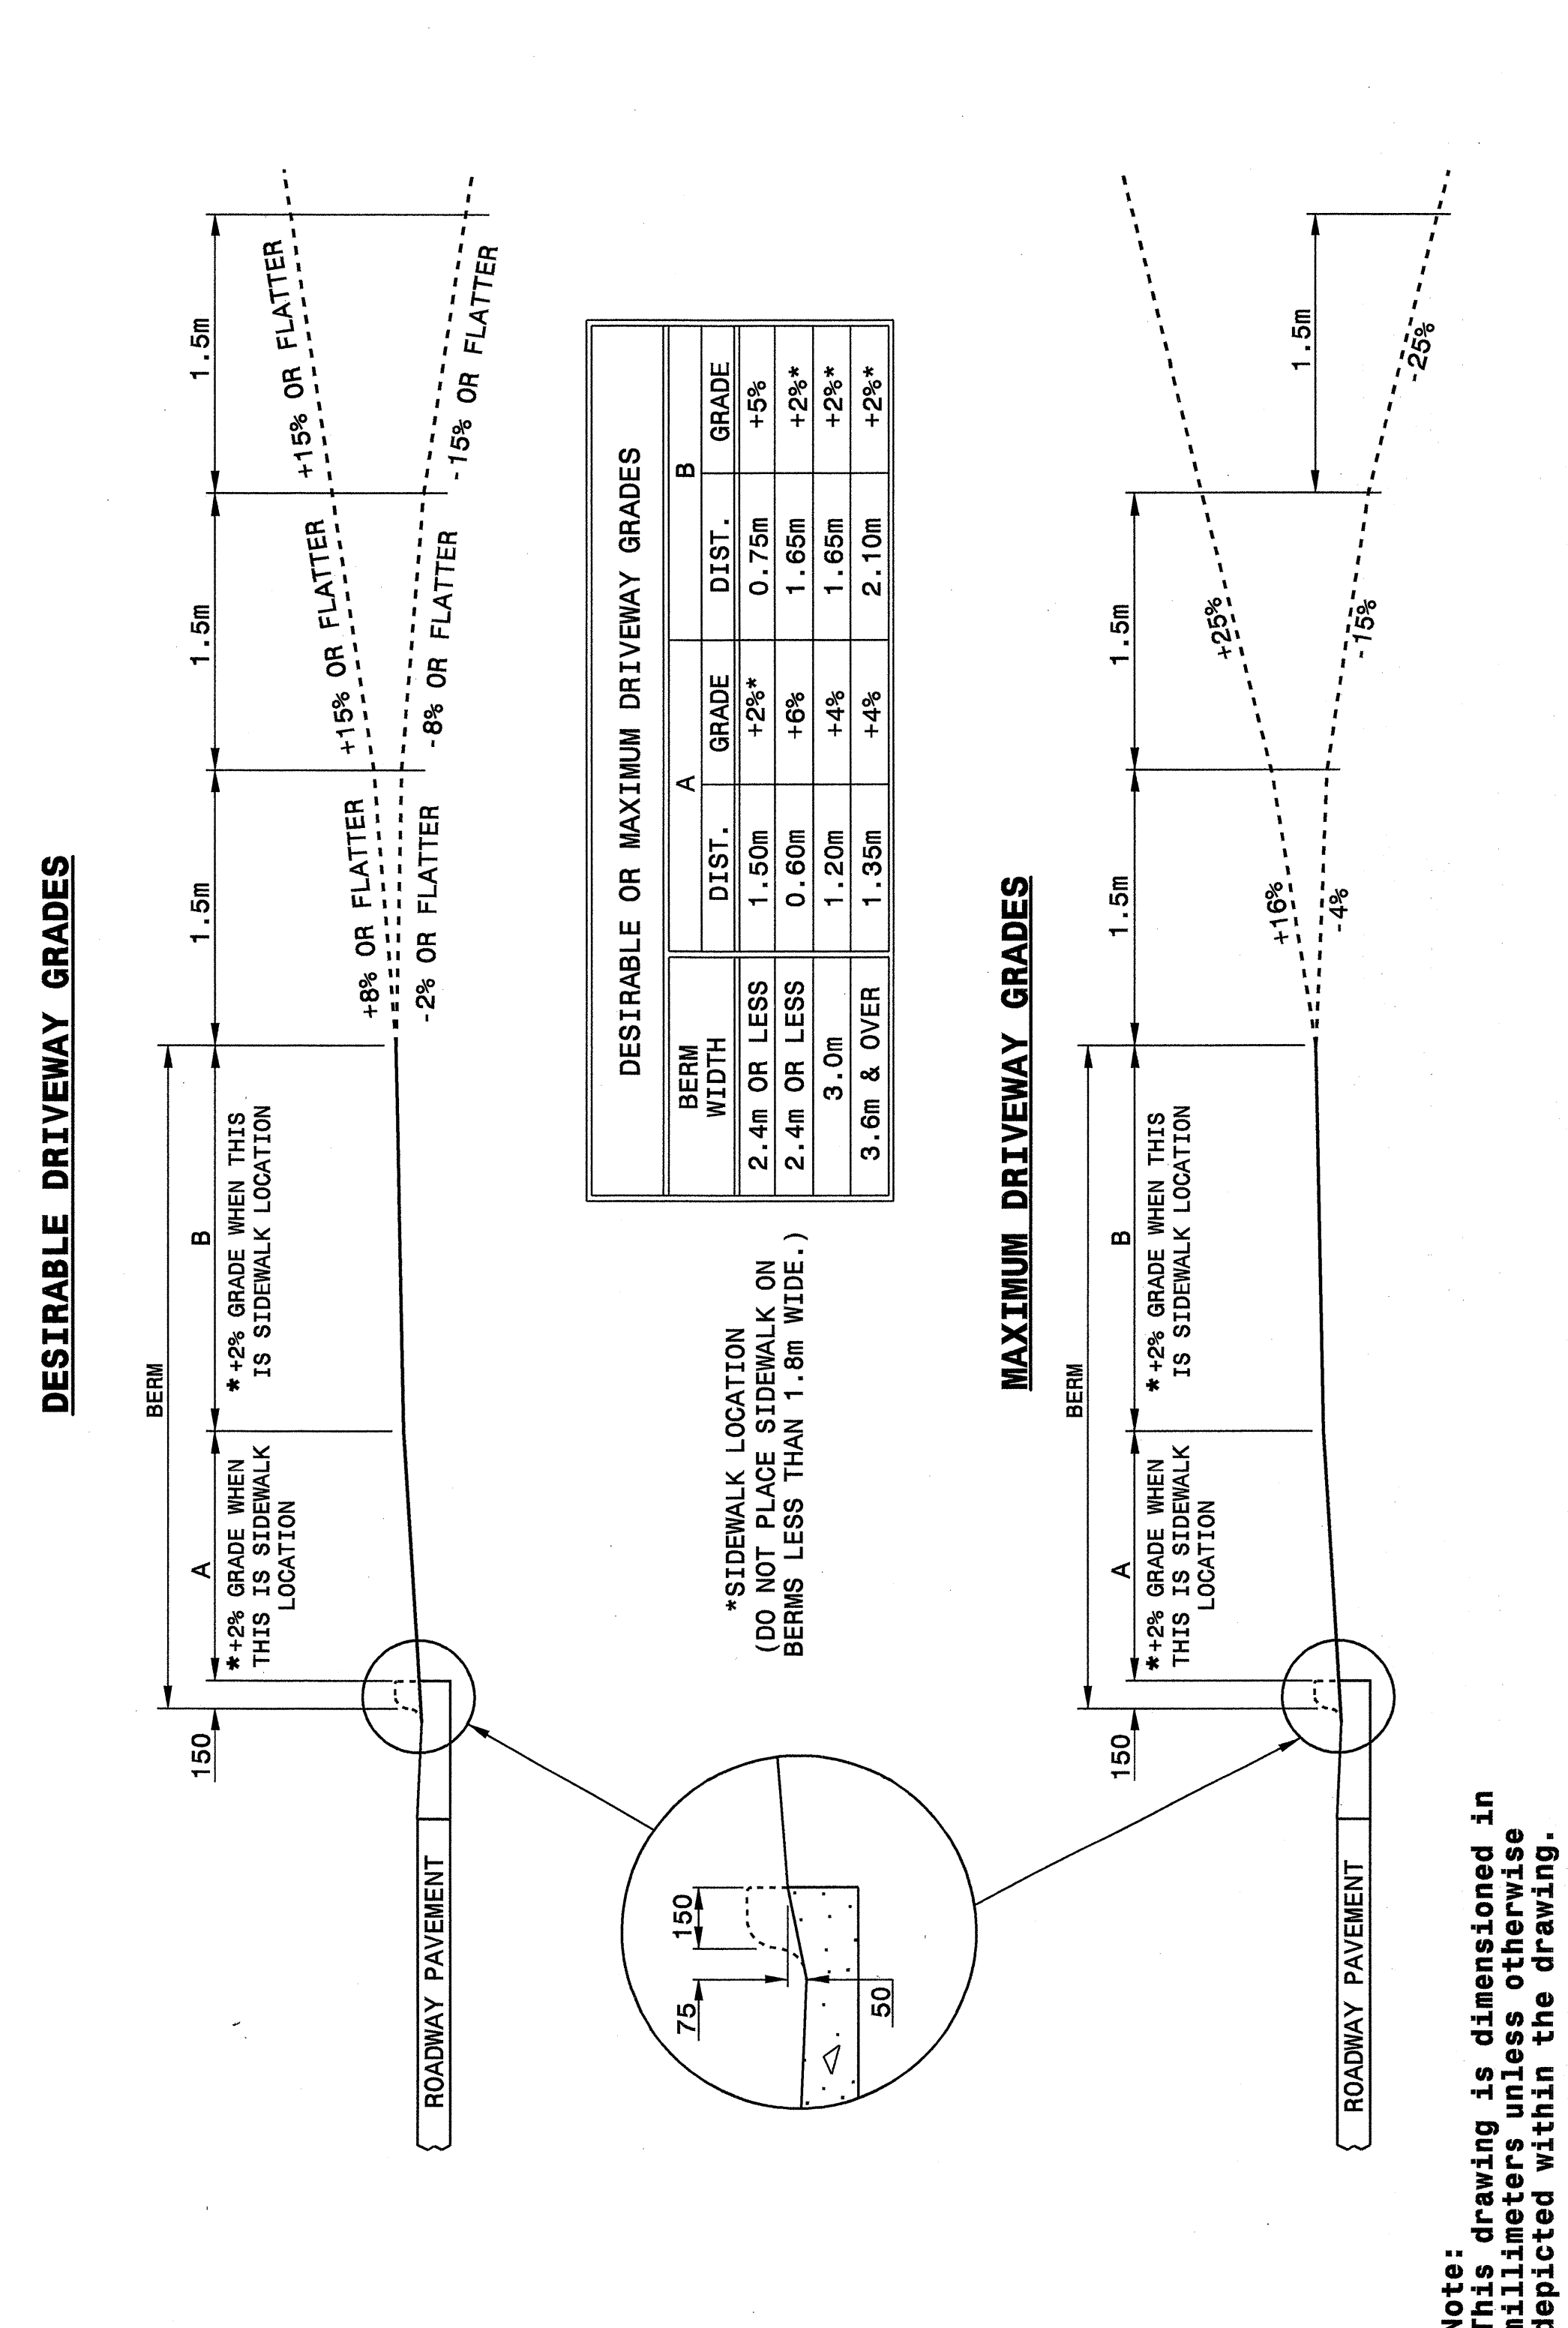

**Note:**  
 This drawing is dimensioned in  
 millimeters unless otherwise  
 depicted within the drawing.

DESIGN SERVICES UNIT  
 STANDARDS AND SPECIAL DESIGN  
 Office 919-250-4128 FAX 919-250-4119

**SEE PLATE FOR TITLE**

ORIGINAL BY: 2002 STD.848.02 DATE:  
 MODIFIED BY: E.E. WARD DATE: 03-27-03  
 CHECKED BY: J.C. HUBBARD DATE: 4-4-03  
 FILE SPEC.: /usr/stds/02todetail/metric/84802/84802m.dgn

