




| | |
|---------------------|-----------|
| PROJ. REFERENCE NO. | SHEET NO. |
| R-2568B | TCP-37 |

STATE OF NORTH CAROLINA
 DEPT. OF TRANSPORTATION
 DIVISION OF HIGHWAYS
 RALEIGH, N.C.

1-02
 METRIC STANDARD DRAWING FOR
DRUMS

SHEET 1 OF 1
1130D01

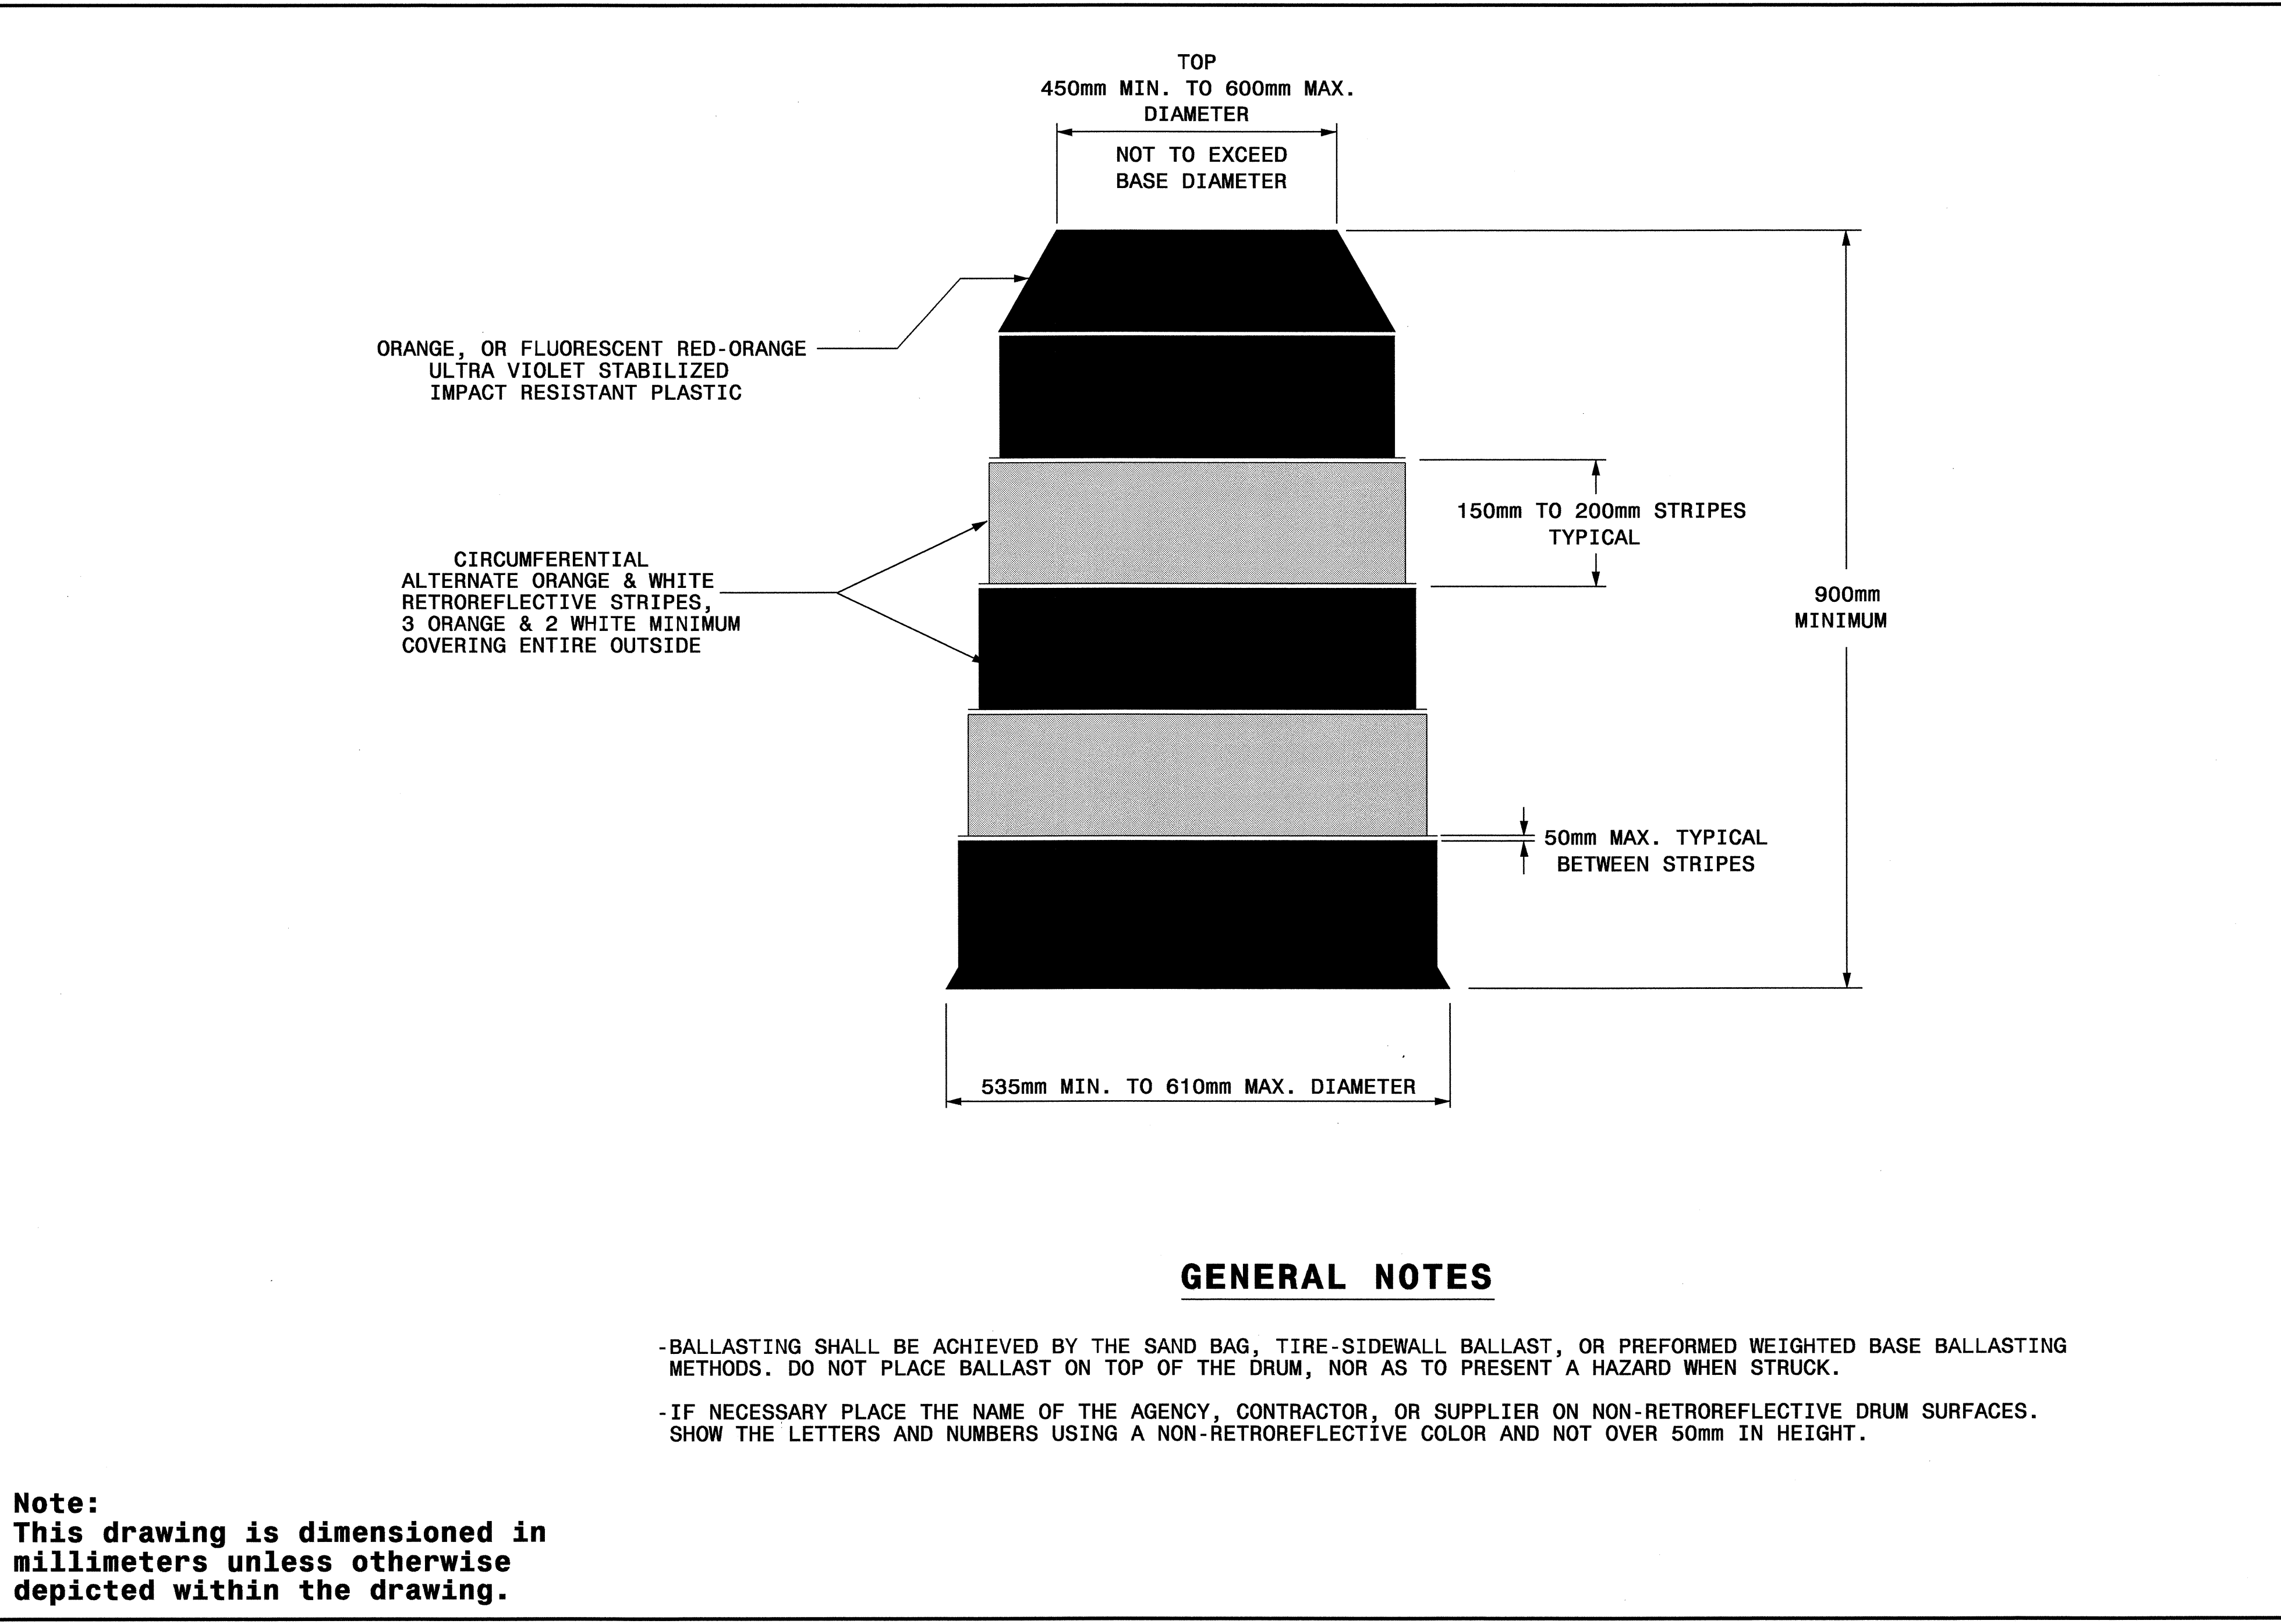

STATE OF NORTH CAROLINA
 DEPT. OF TRANSPORTATION
 DIVISION OF HIGHWAYS
 RALEIGH, N.C.

1-02
 METRIC STANDARD DRAWING FOR
DRUMS

SHEET 1 OF 1
1130D01

GENERAL NOTES

- BALLASTING SHALL BE ACHIEVED BY THE SAND BAG, TIRE-SIDEWALL BALLAST, OR PREFORMED WEIGHTED BASE BALLASTING METHODS. DO NOT PLACE BALLAST ON TOP OF THE DRUM, NOR AS TO PRESENT A HAZARD WHEN STRUCK.
- IF NECESSARY PLACE THE NAME OF THE AGENCY, CONTRACTOR, OR SUPPLIER ON NON-RETROREFLECTIVE DRUM SURFACES. SHOW THE LETTERS AND NUMBERS USING A NON-RETROREFLECTIVE COLOR AND NOT OVER 50mm IN HEIGHT.

Note:
 This drawing is dimensioned in millimeters unless otherwise depicted within the drawing.

01-SEP-2004 11:55
 M:\TCP\PHASE3_TCP37_DRUM.dgn
 SJSykes AT TET096513

| APPROVED: <i>John S. Kite</i> DATE: 9/1/04 | REPLACEMENT DETAIL FOR RSD 1130.01 | | | | | | | | | |
|--|---|--|-----------|--|--|--|--|--|--|--|
| | SCALE: NONE | | | | | | | | | |
| | DATE: 7/04 | | | | | | | | | |
| | DWG. BY: SJS | | | | | | | | | |
| | DESIGN BY: SJS | | | | | | | | | |
| REVIEWED BY: CLM | <table border="1" style="width: 100%;"> <tr> <th colspan="2">REVISIONS</th> </tr> <tr> <td> </td> <td> </td> </tr> <tr> <td> </td> <td> </td> </tr> <tr> <td> </td> <td> </td> </tr> </table> | | REVISIONS | | | | | | | |
| REVISIONS | | | | | | | | | | |
| | | | | | | | | | | |
| | | | | | | | | | | |
| | | | | | | | | | | |