





PROJ. REFERENCE NO.	SHEET NO.
R-2568B	TCP-35

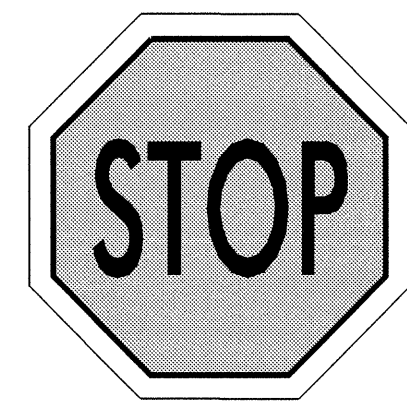

R1-1

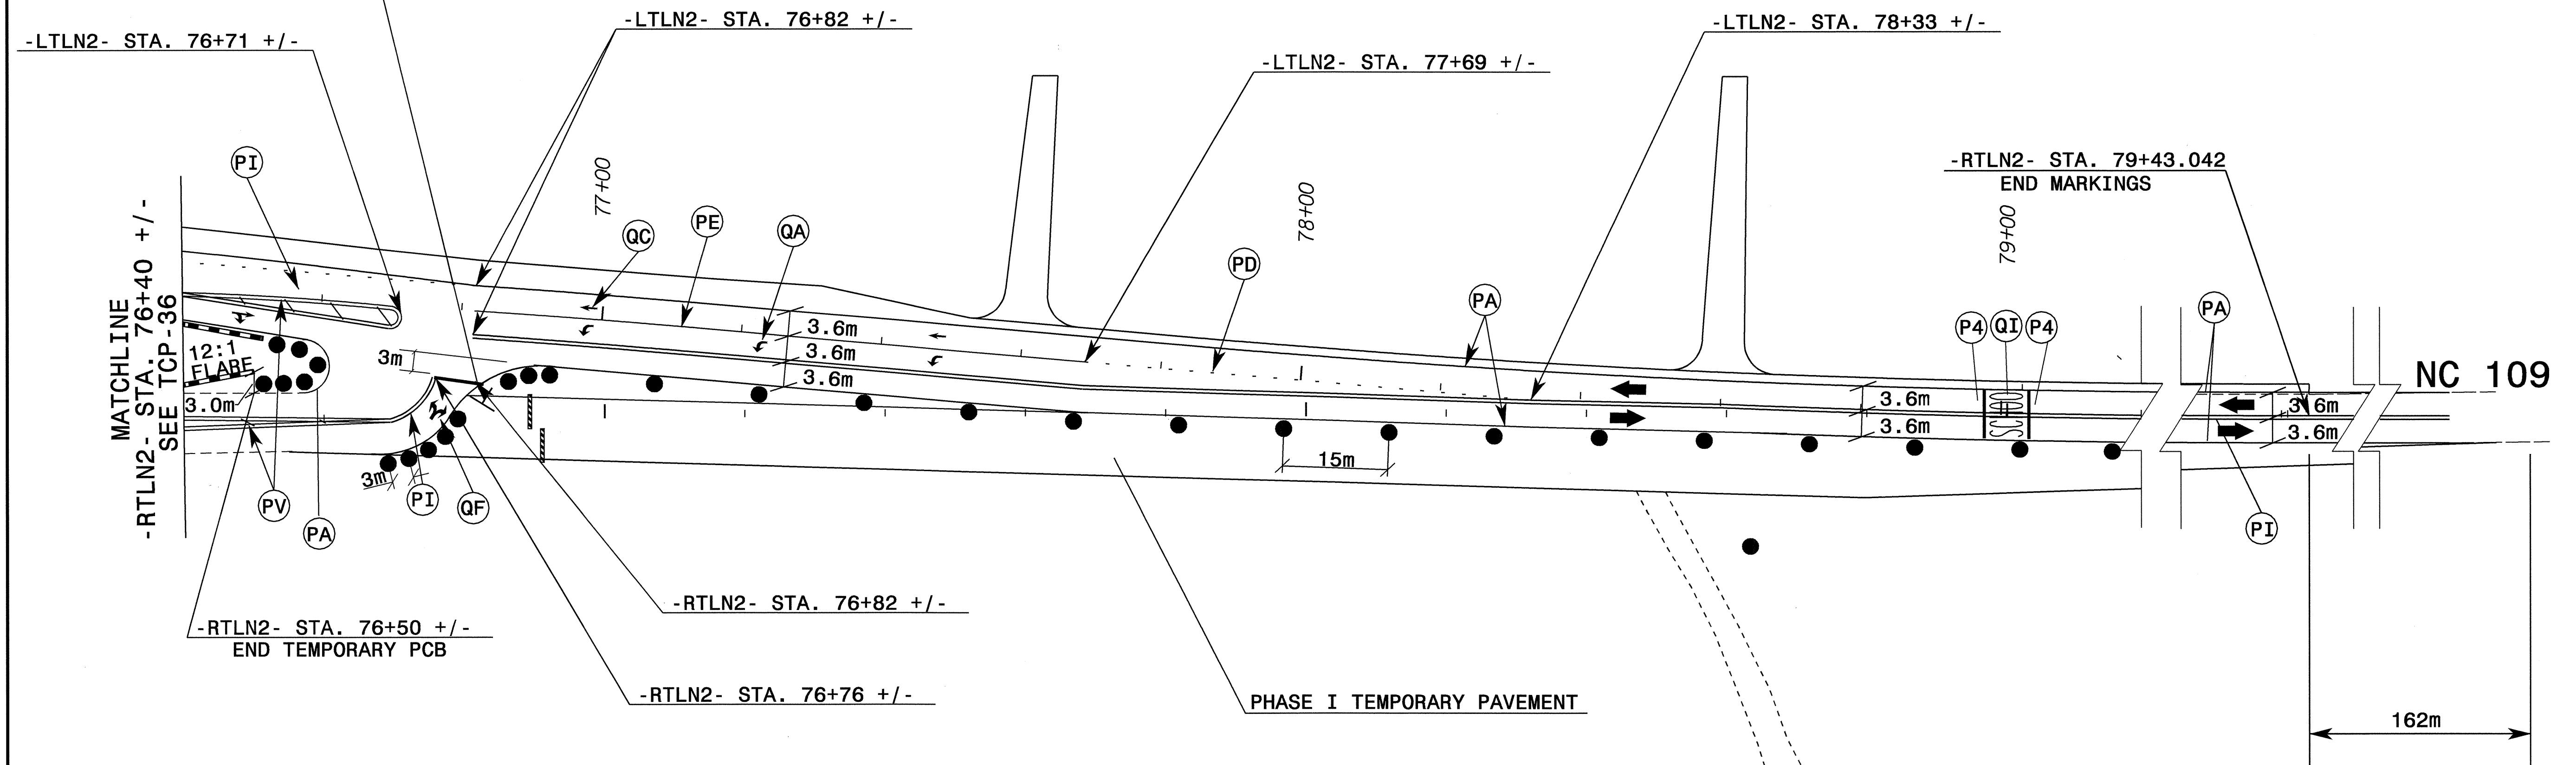

SEE TCP-2B FOR PAVEMENT MARKING SCHEDULE

01-SEP-2004 11:55
M:\TCP\PHASE3_TCP35.dgn
SJS/kes AT TET0916513

APPROVED: <i>John S. Nite</i> DATE: 2/1/04	PHASE III	
	SCALE: NONE	
	DATE: 02/03	
	DWG. BY: SJS	
	DESIGN BY: SJS	
REVIEWED BY: CLM	REVISIONS	