



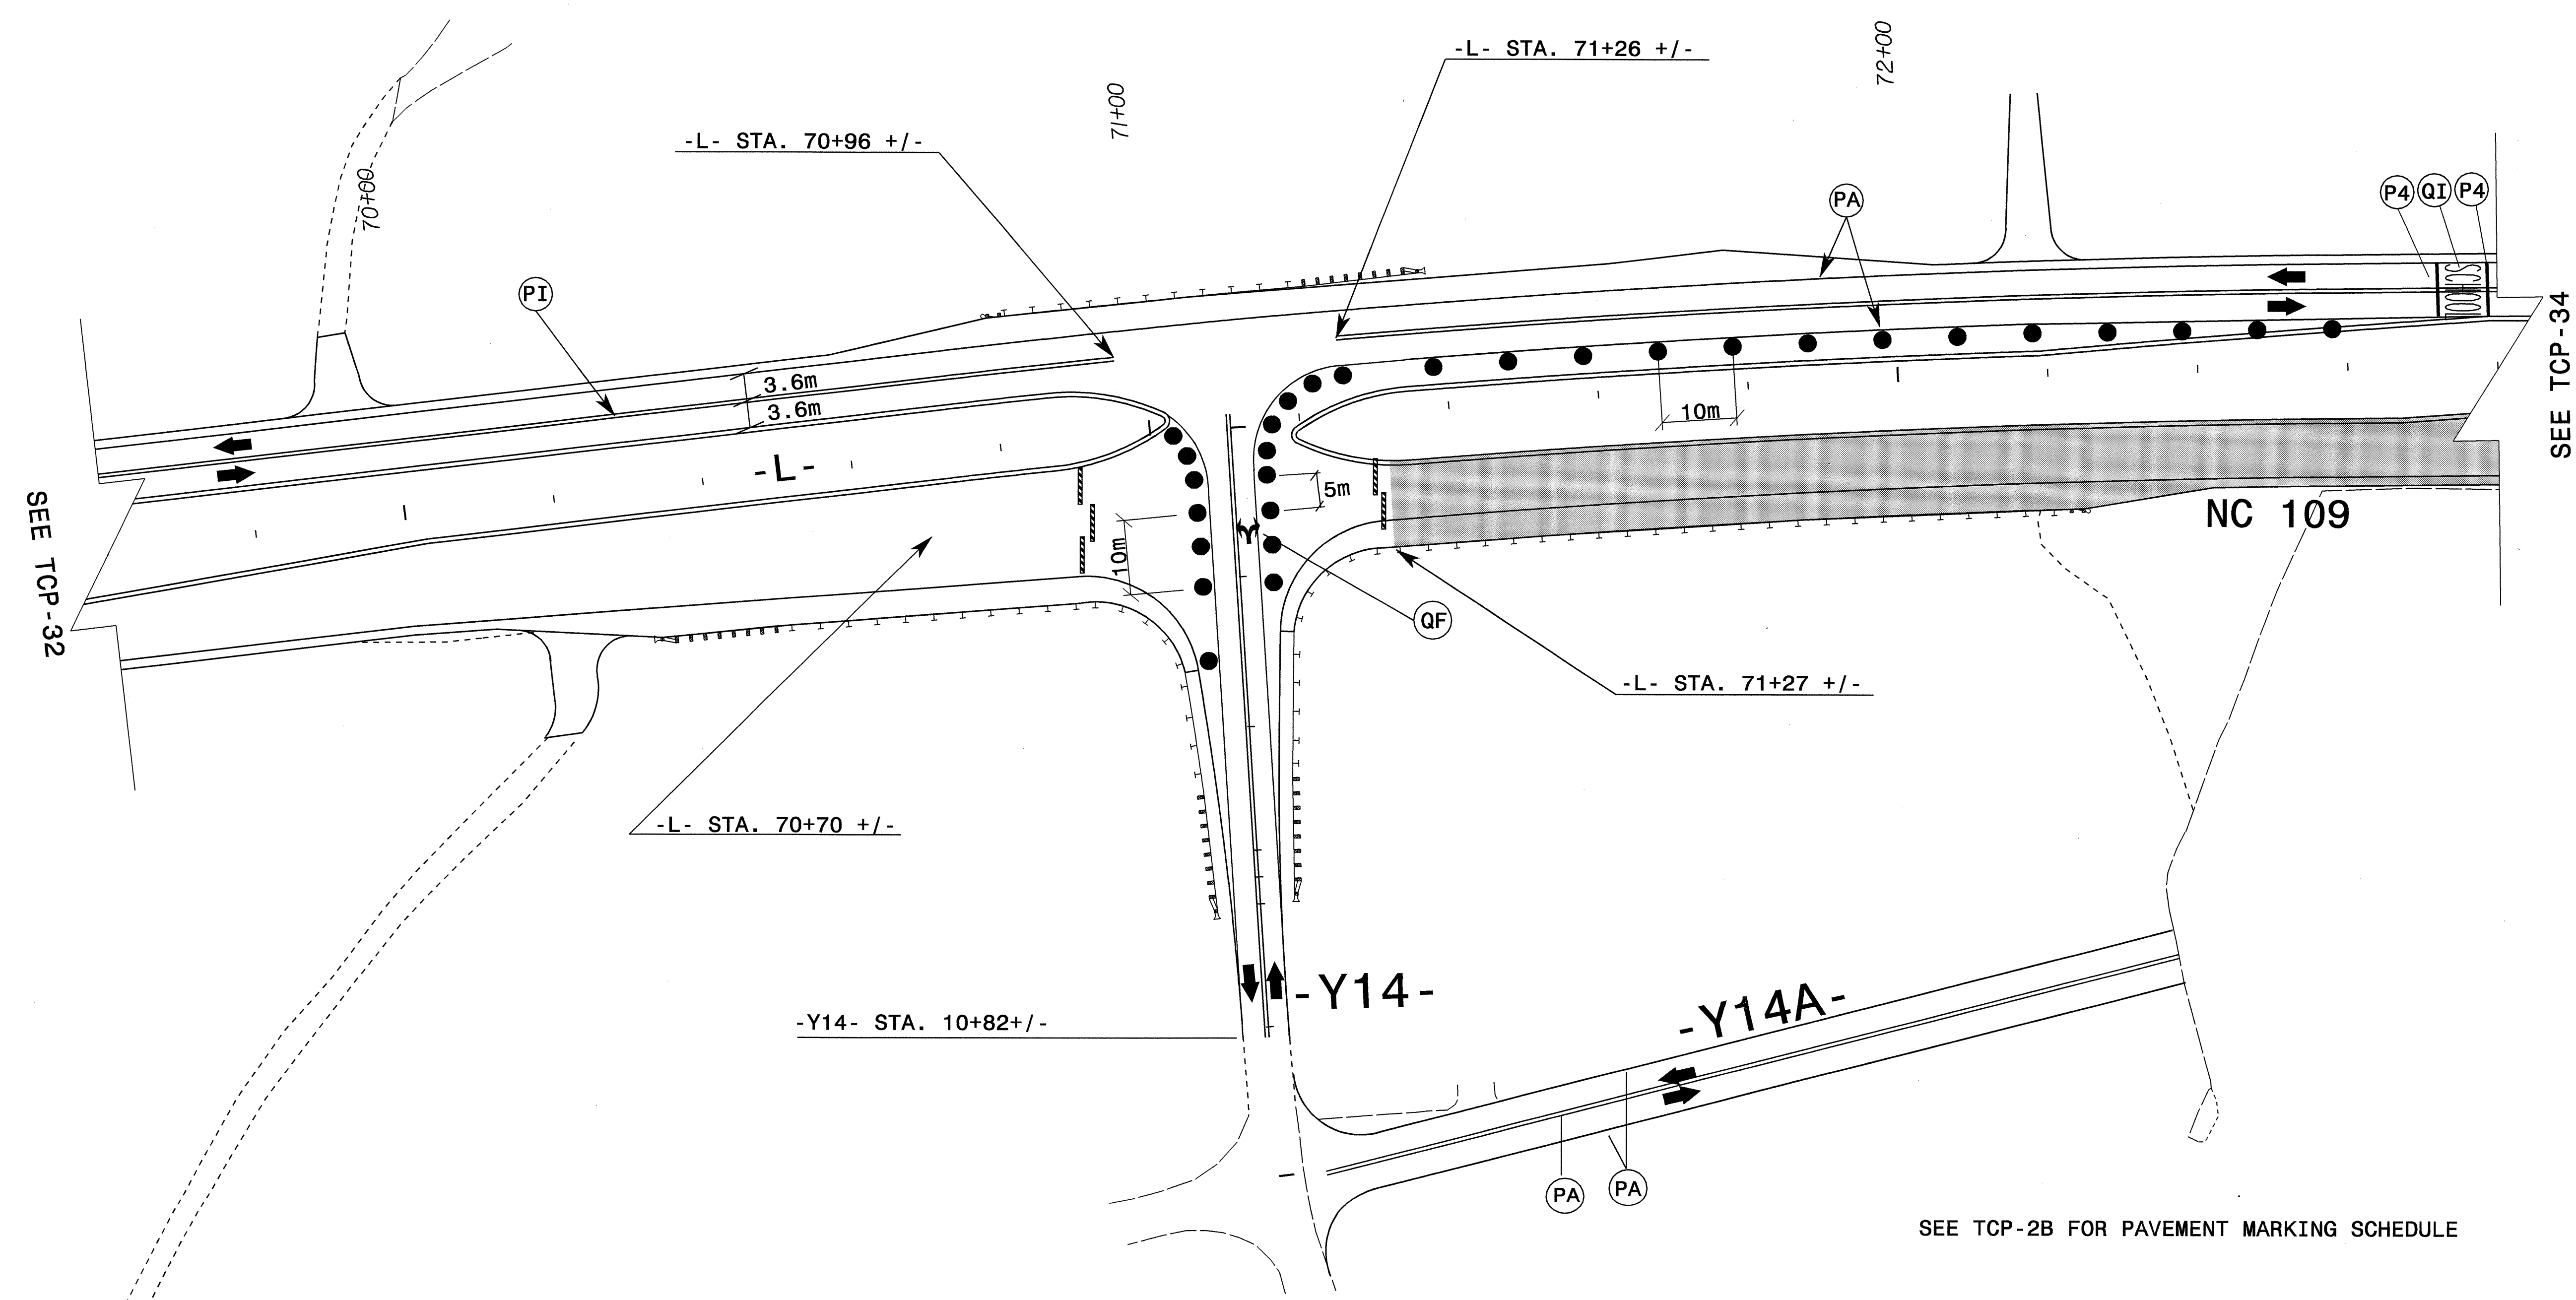

PROJ. REFERENCE NO.	SHEET NO.
R-2568B	TCP-33

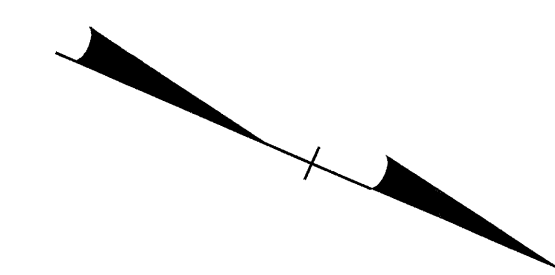

SEE TCP-2B FOR PAVEMENT MARKING SCHEDULE

01-SEP-2004 11:51  
 M:\TCP\PHASE3\_TCP33.dgn  
 SJSykes AT TETC096813

APPROVED: <i>[Signature]</i> DATE: 9/1/04	<b>PHASE III</b>	
	SCALE: NONE	
	DATE: 02/03	
	DWG. BY: SJS	
	DESIGN BY: SJS	
REVIEWED BY: CLM	REVISIONS	