




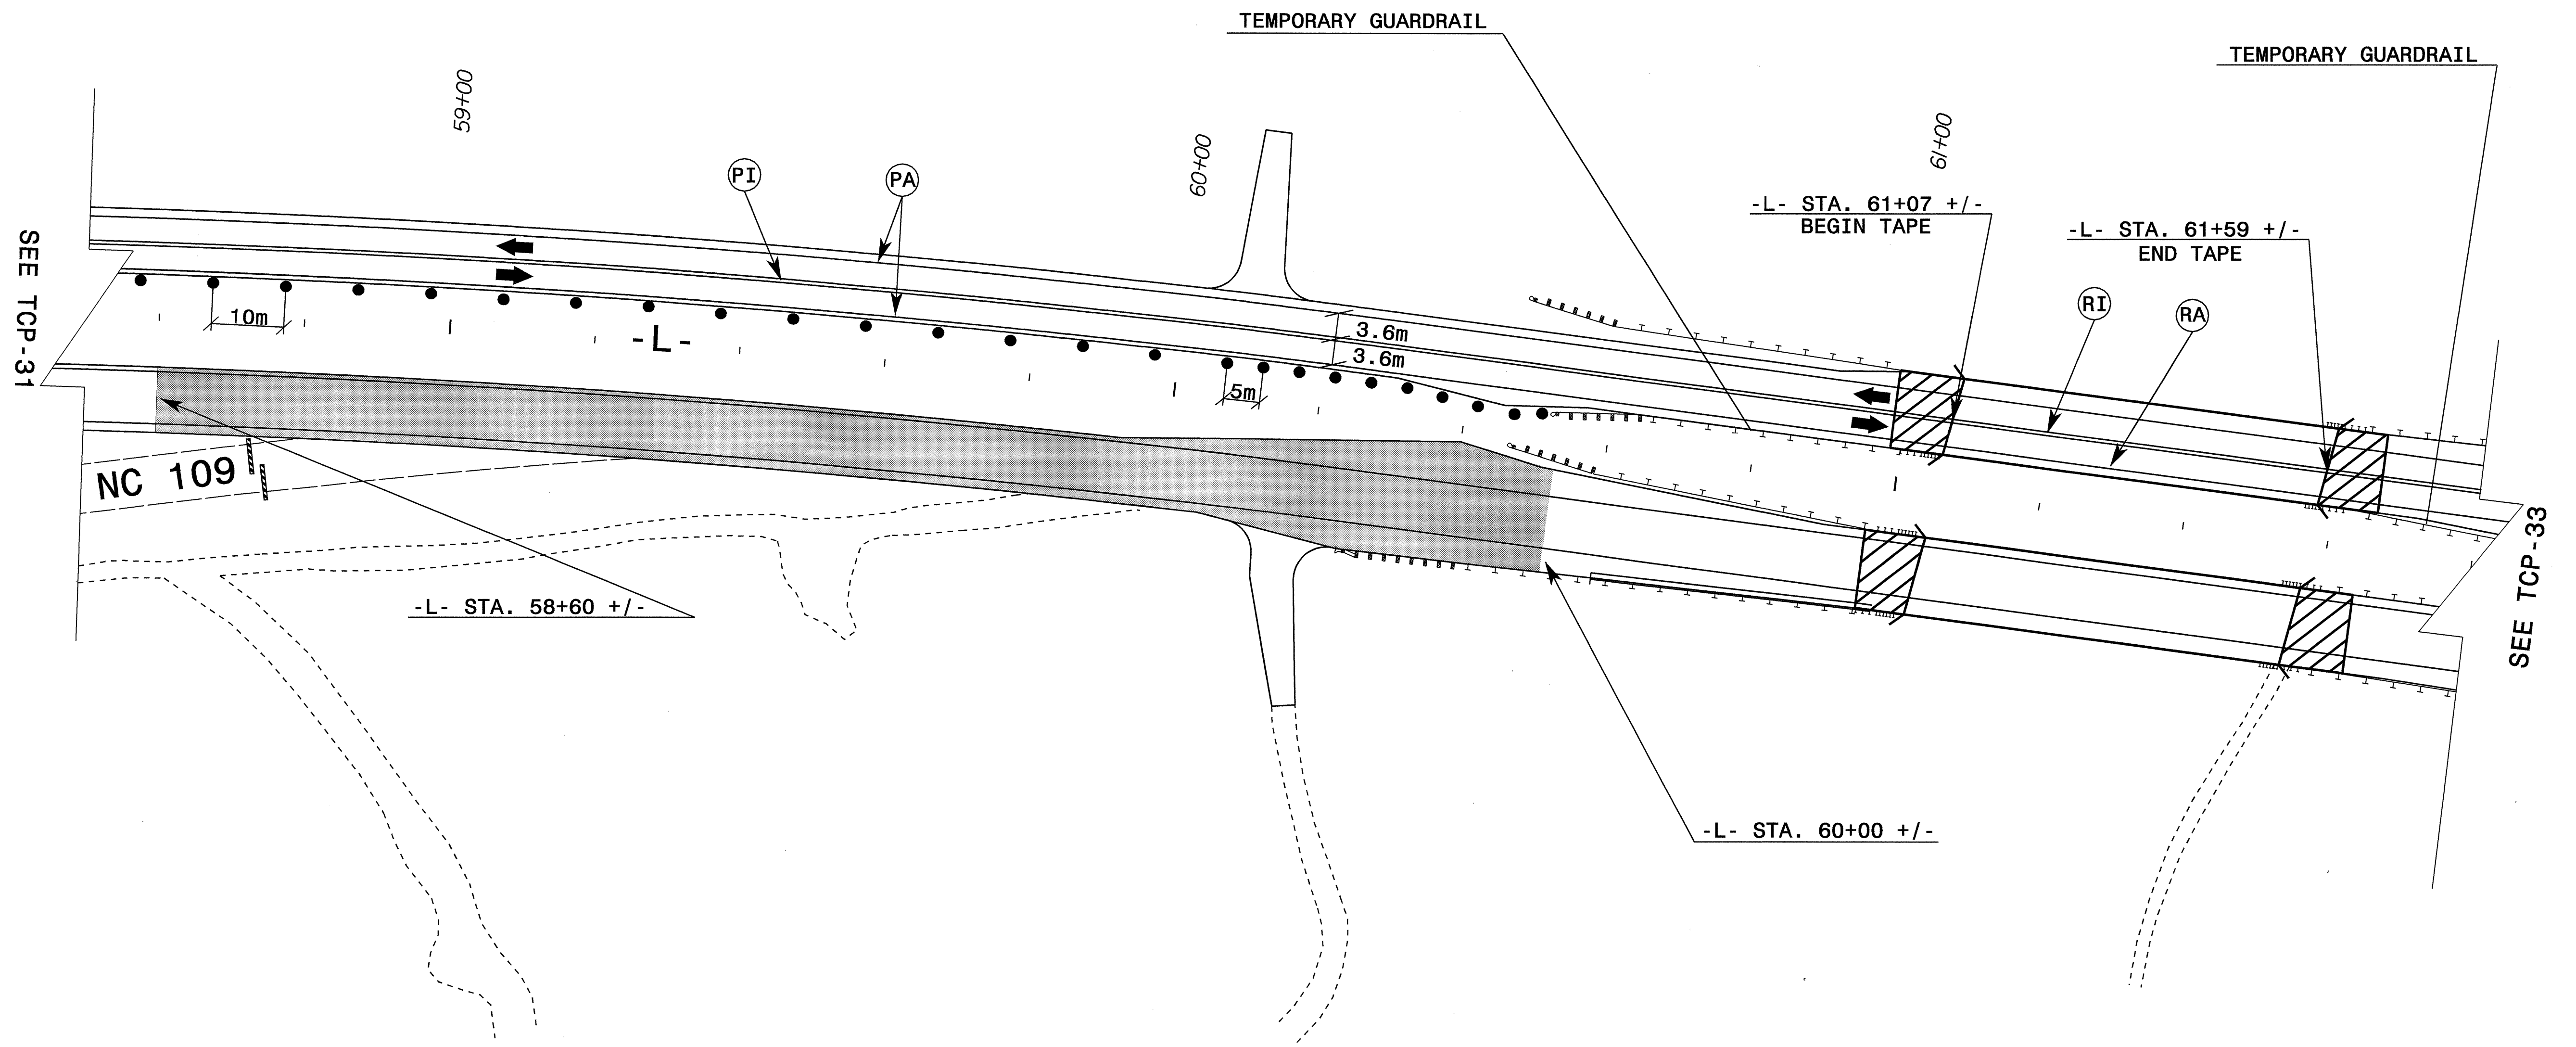



PROJ. REFERENCE NO.	SHEET NO.
R-2568B	TCP-32

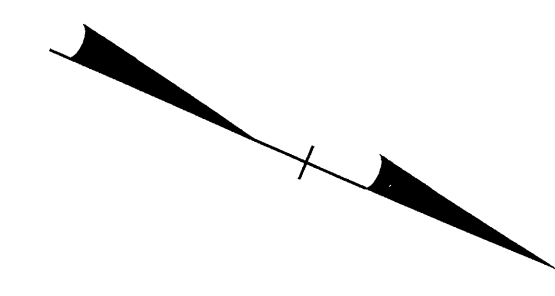

SEE TCP-2B FOR PAVEMENT MARKING SCHEDULE

01-SEP-2004 14:48
 M:\TCP\PHASE3_TCP32.dgn
 sisukes AT TET096513

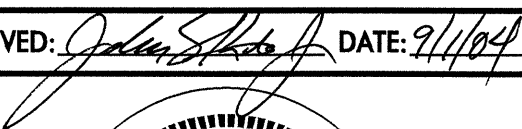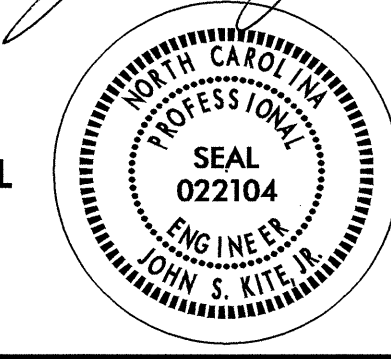APPROVED:  DATE: 9/1/04	PHASE III		REVISIONS	
			SCALE: NONE	
	DATE: 02/03	FILE		
	DWG. BY: SJS			
	DESIGN BY: SJS			
REVIEWED BY: CLM				