




PROJ. REFERENCE NO.	SHEET NO.
R-2568B	TCP-31

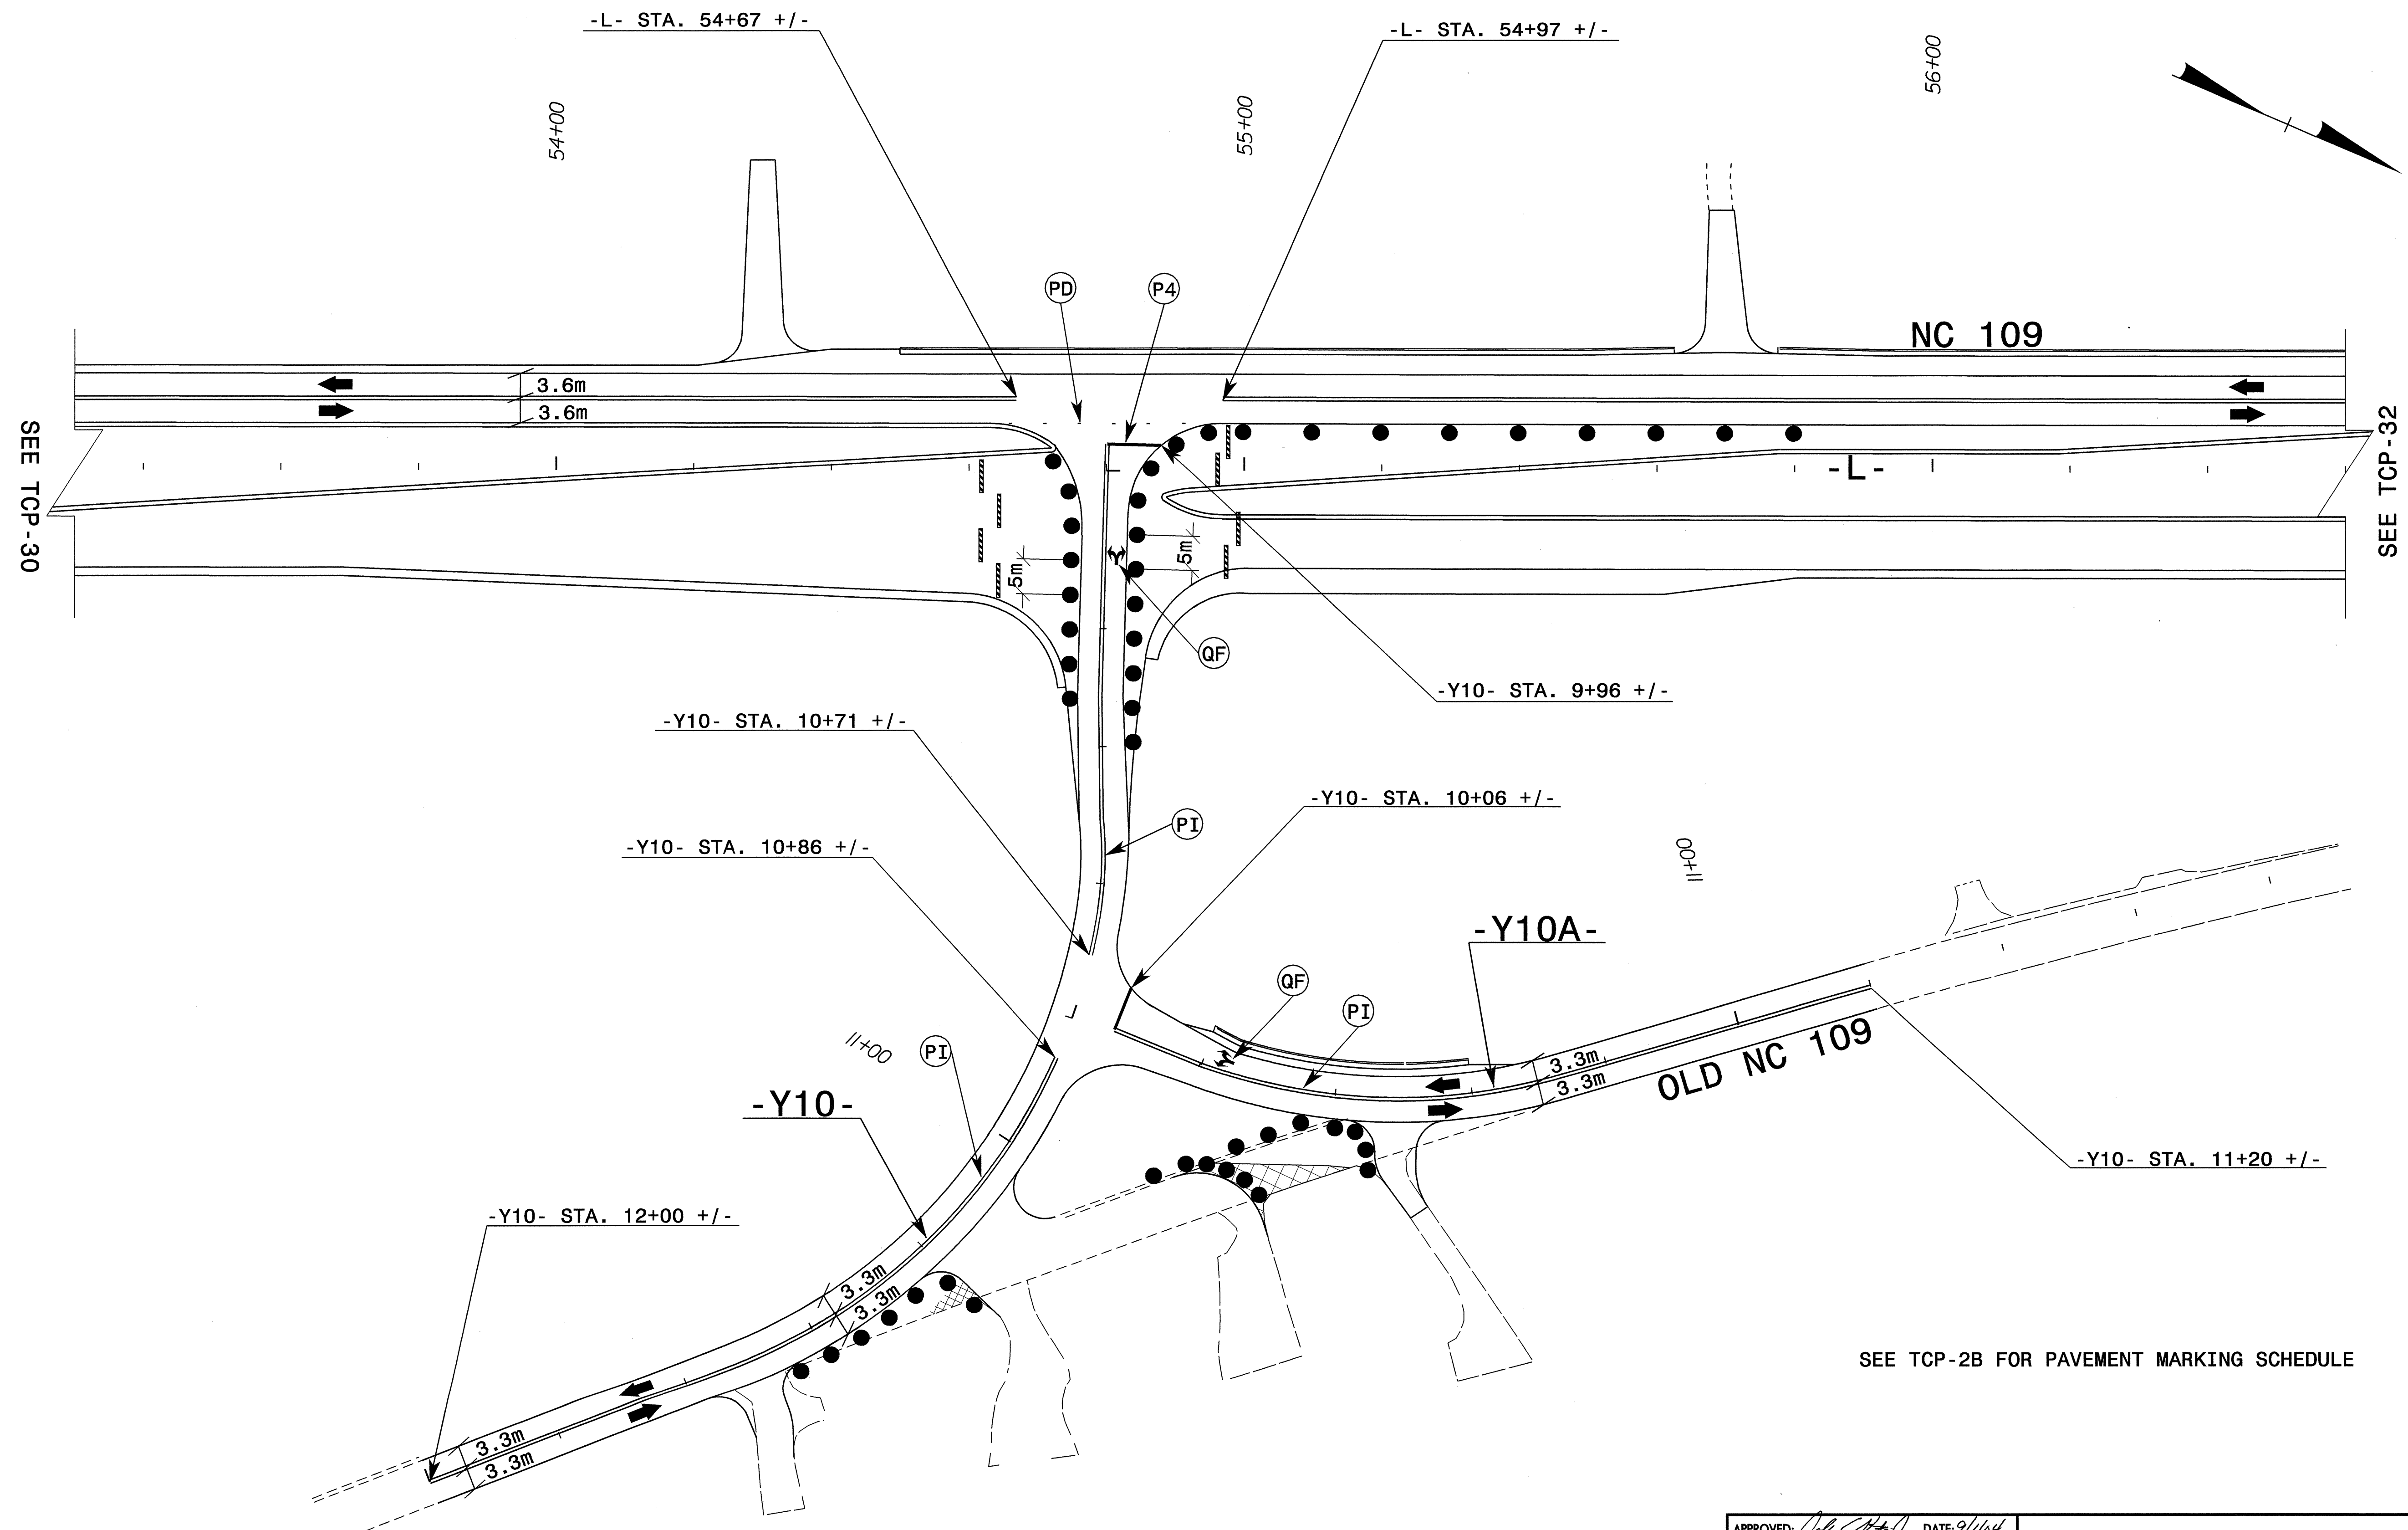

SEE TCP-2B FOR PAVEMENT MARKING SCHEDULE

01-SEP-2004 11:46  
 M:\TCP\PHASE3\_TCP3.dgn  
 sisykes AT TETC06513

APPROVED:  DATE: 9/1/04	<b>PHASE III</b>		REVISIONS								
					SCALE: NONE		<table border="1"> <tr><td> </td><td> </td></tr> <tr><td> </td><td> </td></tr> <tr><td> </td><td> </td></tr> <tr><td> </td><td> </td></tr> </table>				
DATE: 02/03	<table border="1"> <tr><td> </td><td> </td></tr> <tr><td> </td><td> </td></tr> <tr><td> </td><td> </td></tr> </table>										
DWG. BY: SJS	<table border="1"> <tr><td> </td><td> </td></tr> <tr><td> </td><td> </td></tr> </table>										
DESIGN BY: SJS	<table border="1"> <tr><td> </td><td> </td></tr> <tr><td> </td><td> </td></tr> </table>										
REVIEWED BY: CLM	<table border="1"> <tr><td> </td><td> </td></tr> <tr><td> </td><td> </td></tr> </table>										