
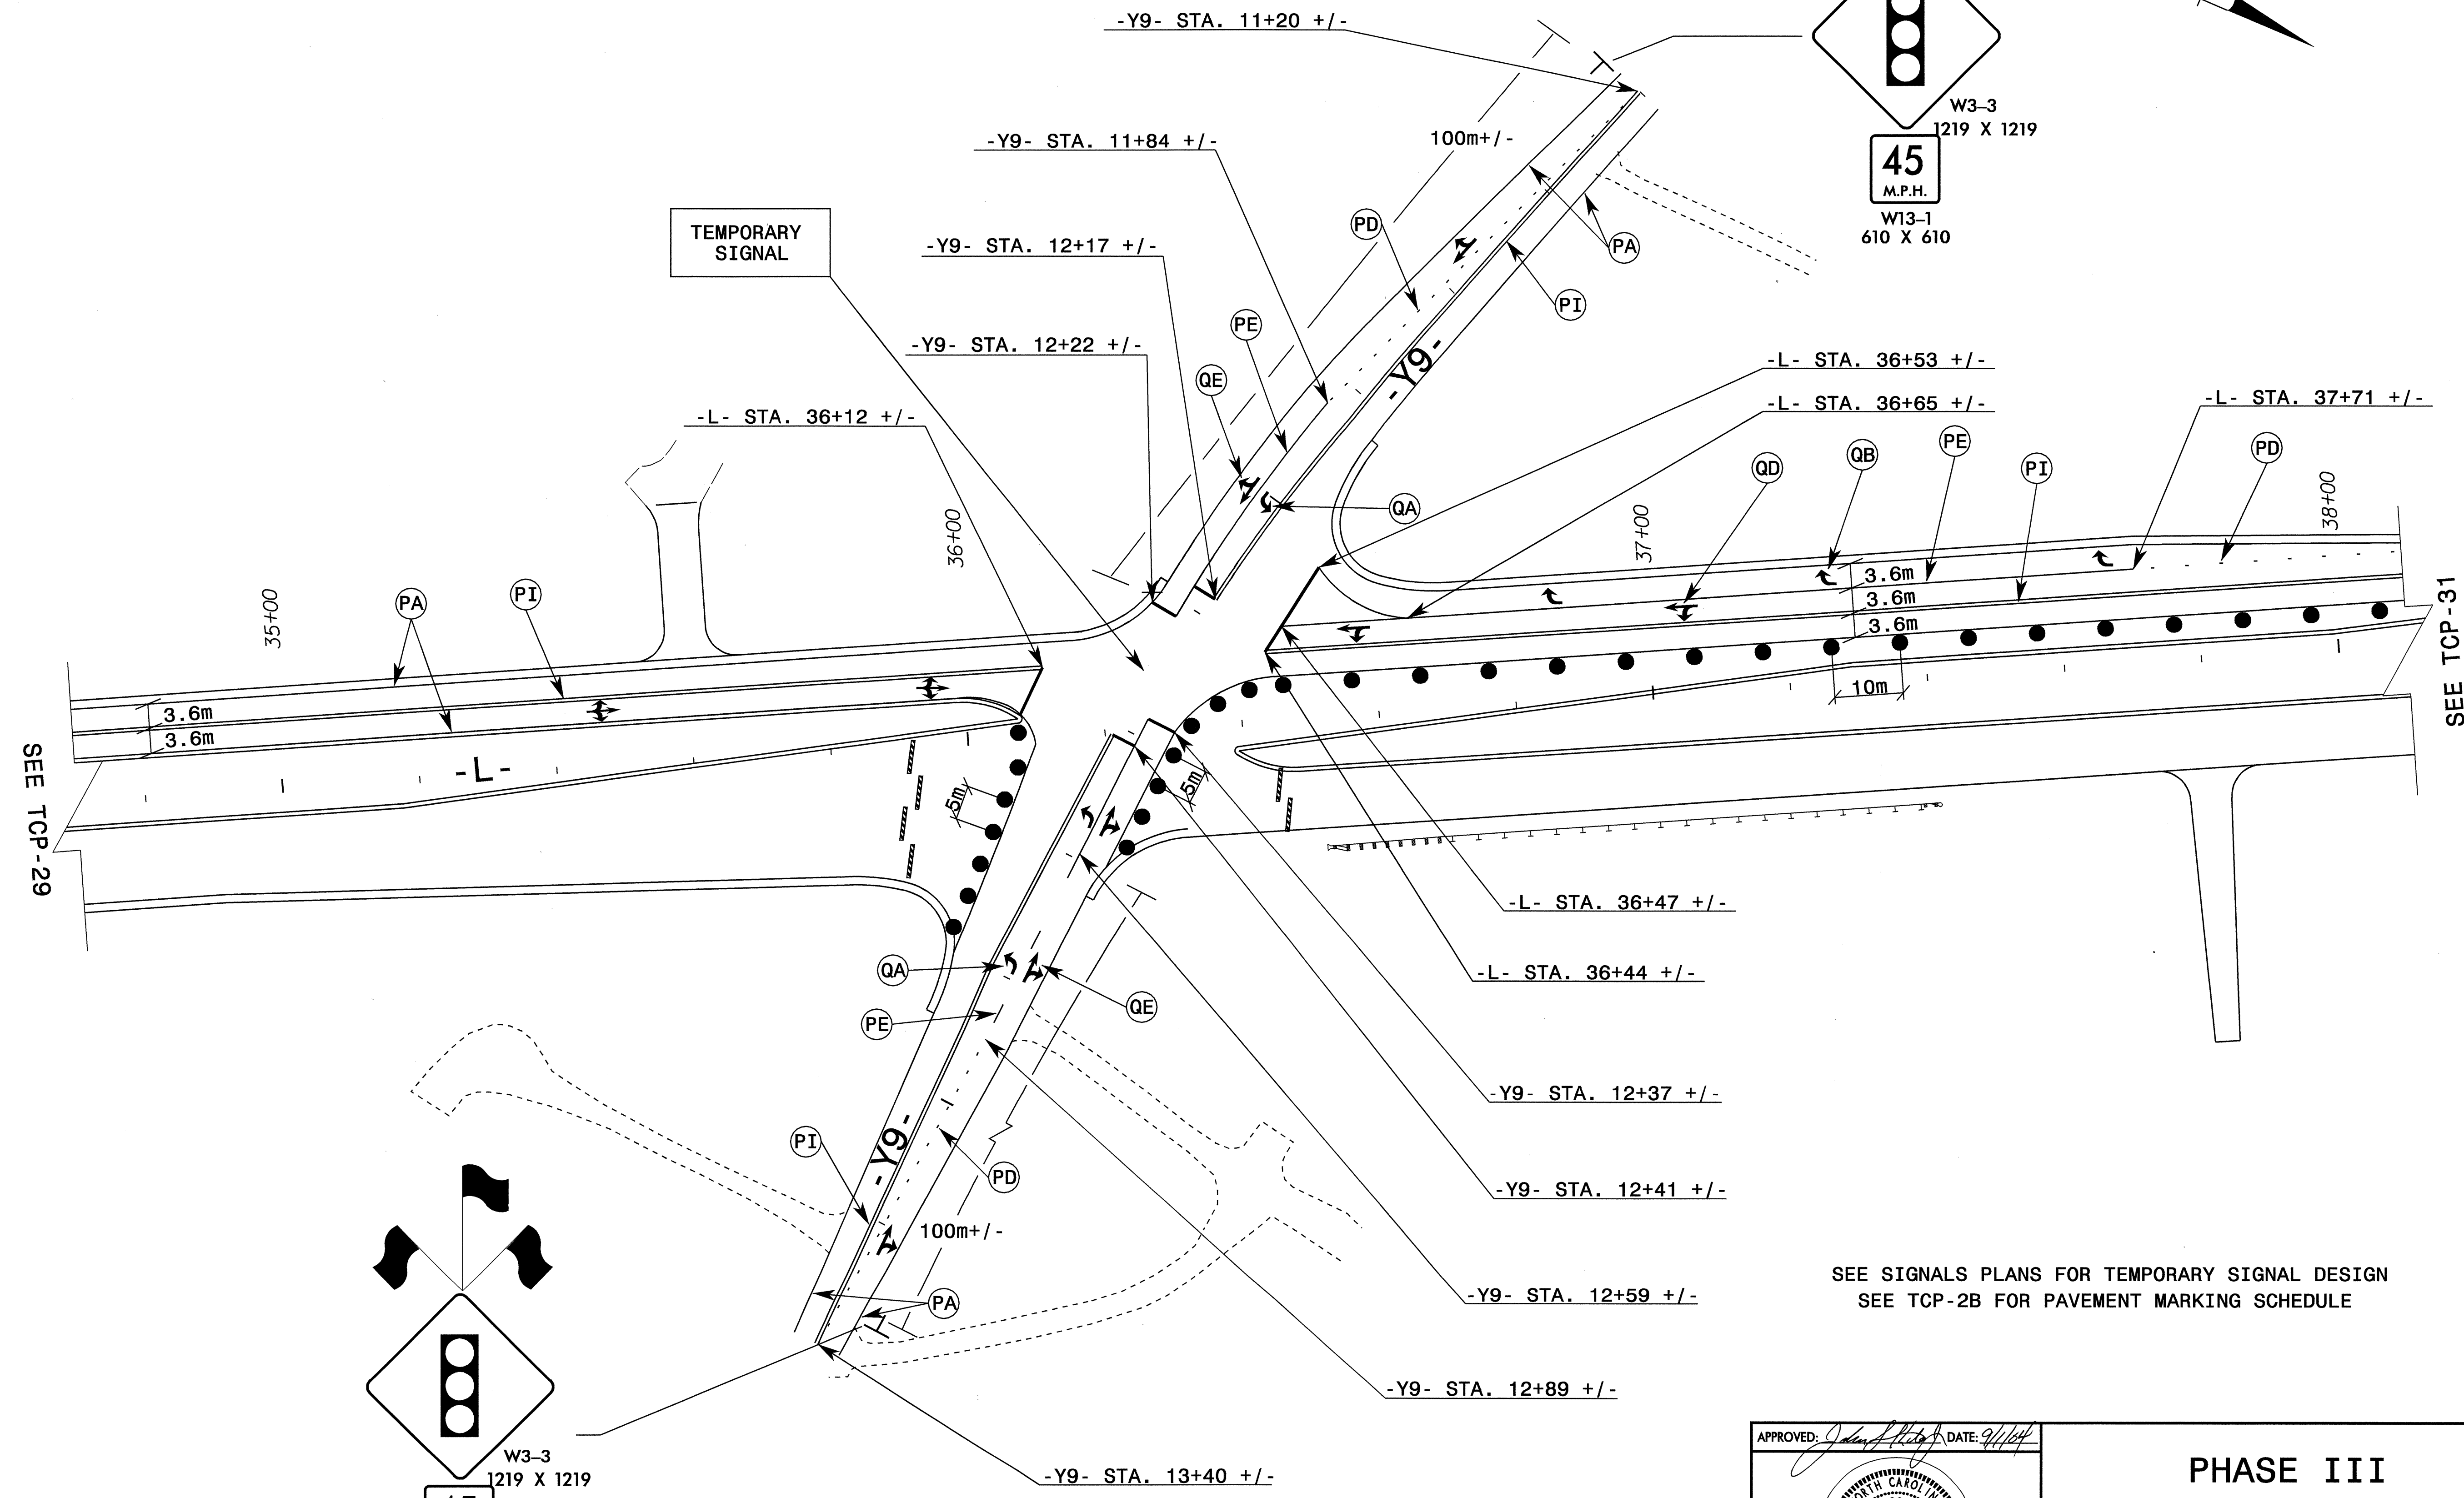



W3-3
1219 X 1219
45
M.P.H.
W13-1
610 X 610

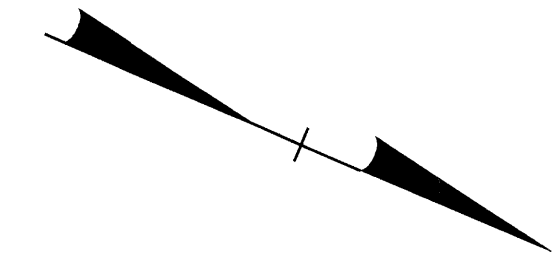

SEE TCP-29

SEE TCP-31

SEE SIGNALS PLANS FOR TEMPORARY SIGNAL DESIGN
SEE TCP-2B FOR PAVEMENT MARKING SCHEDULE

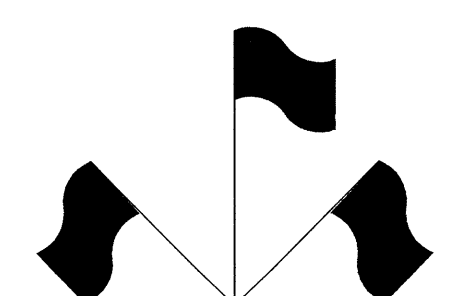

W3-3
1219 X 1219
45
M.P.H.
W13-1
610 X 610

APPROVED: *[Signature]* DATE: 9/1/04

PHASE III

SCALE: NONE		REVISIONS
DATE: 02/03		
DESIGN BY: SJS		
REVIEWED BY: CLM		

01-SEP-2004 11:46
M:\TCP\PHASE3_TCP30.dgn
sjs/kes AT 11:10:06:53