




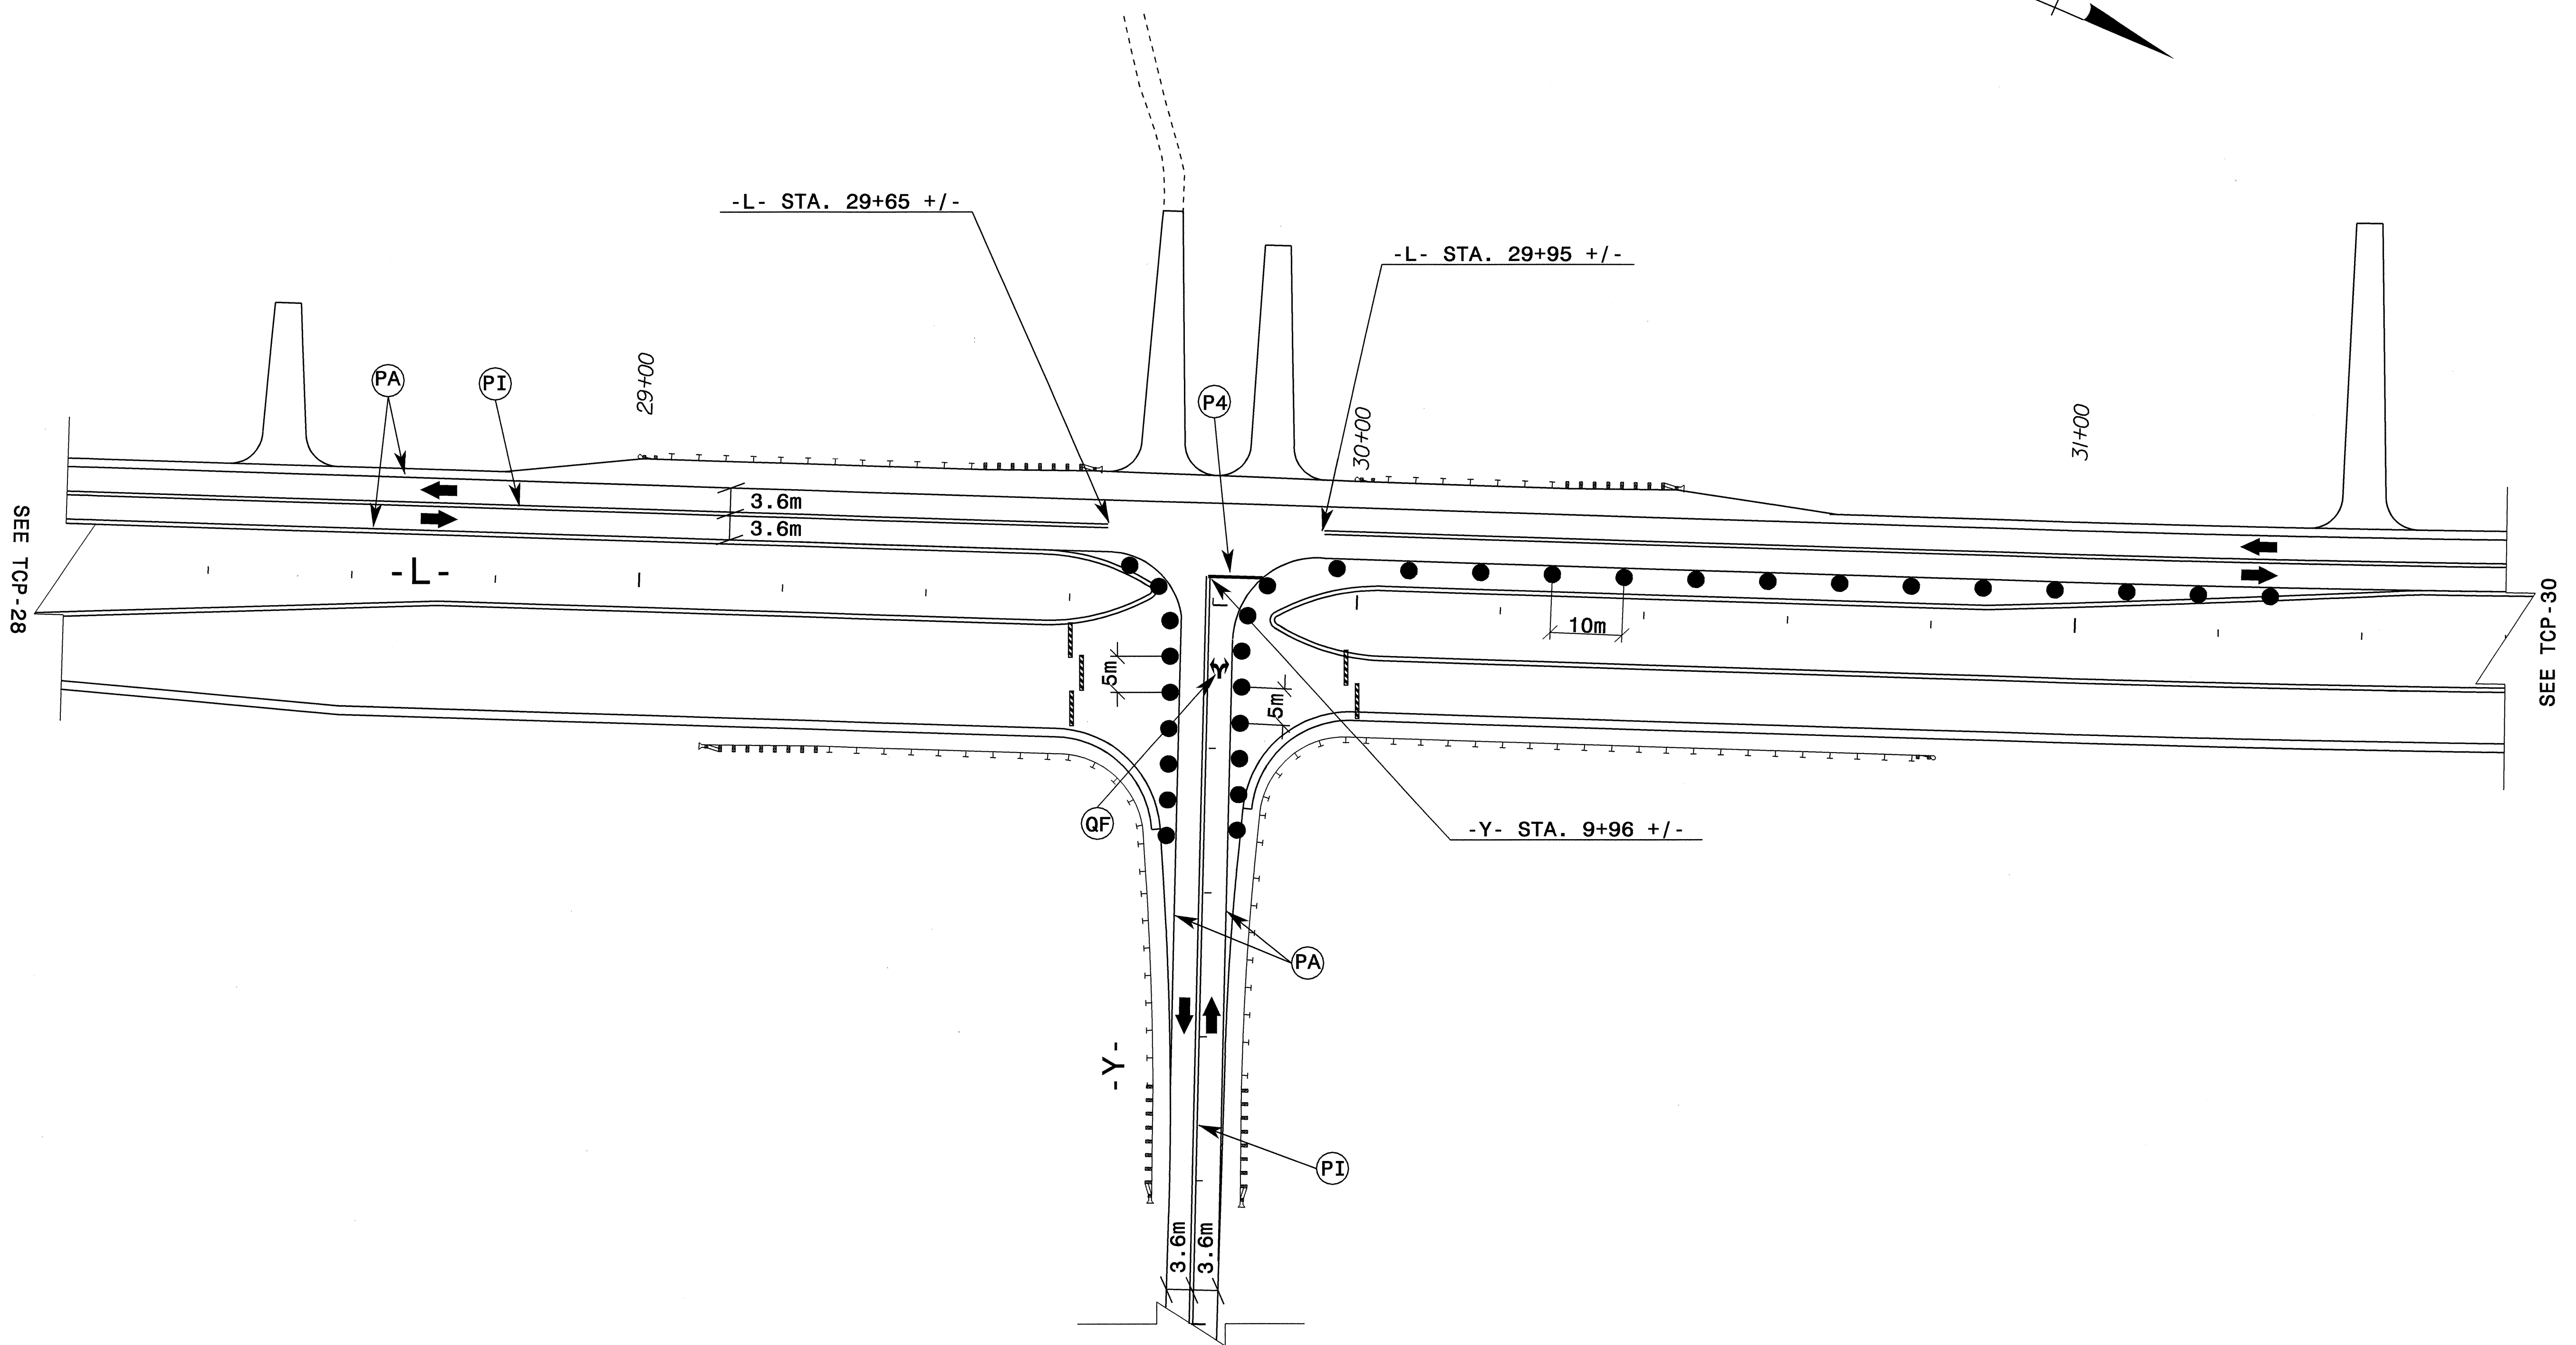



PROJ. REFERENCE NO.	SHEET NO.
R-2568B	TCP-29

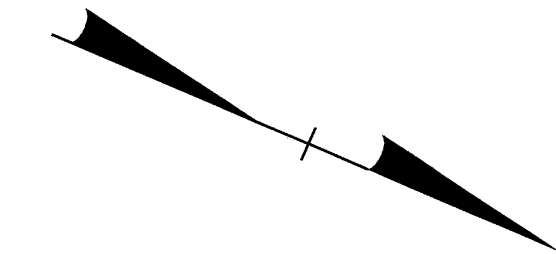

SEE TCP-2B FOR PAVEMENT MARKING SCHEDULE

01-SEP-2004 11:45
 M:\TCP\PHASE3_TCP29.dgn
 sisykes AT TET196513

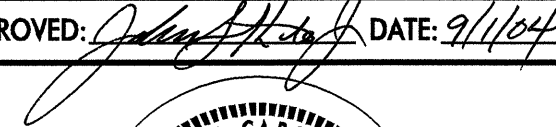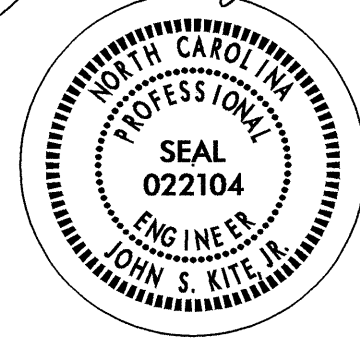APPROVED:  DATE: 9/1/04 	PHASE III							
	SCALE: NONE DATE: 02/03 DWG. BY: SJS DESIGN BY: SJS REVIEWED BY: CLM		REVISIONS <table border="1"> <tr><td> </td><td> </td></tr> <tr><td> </td><td> </td></tr> <tr><td> </td><td> </td></tr> </table>					