


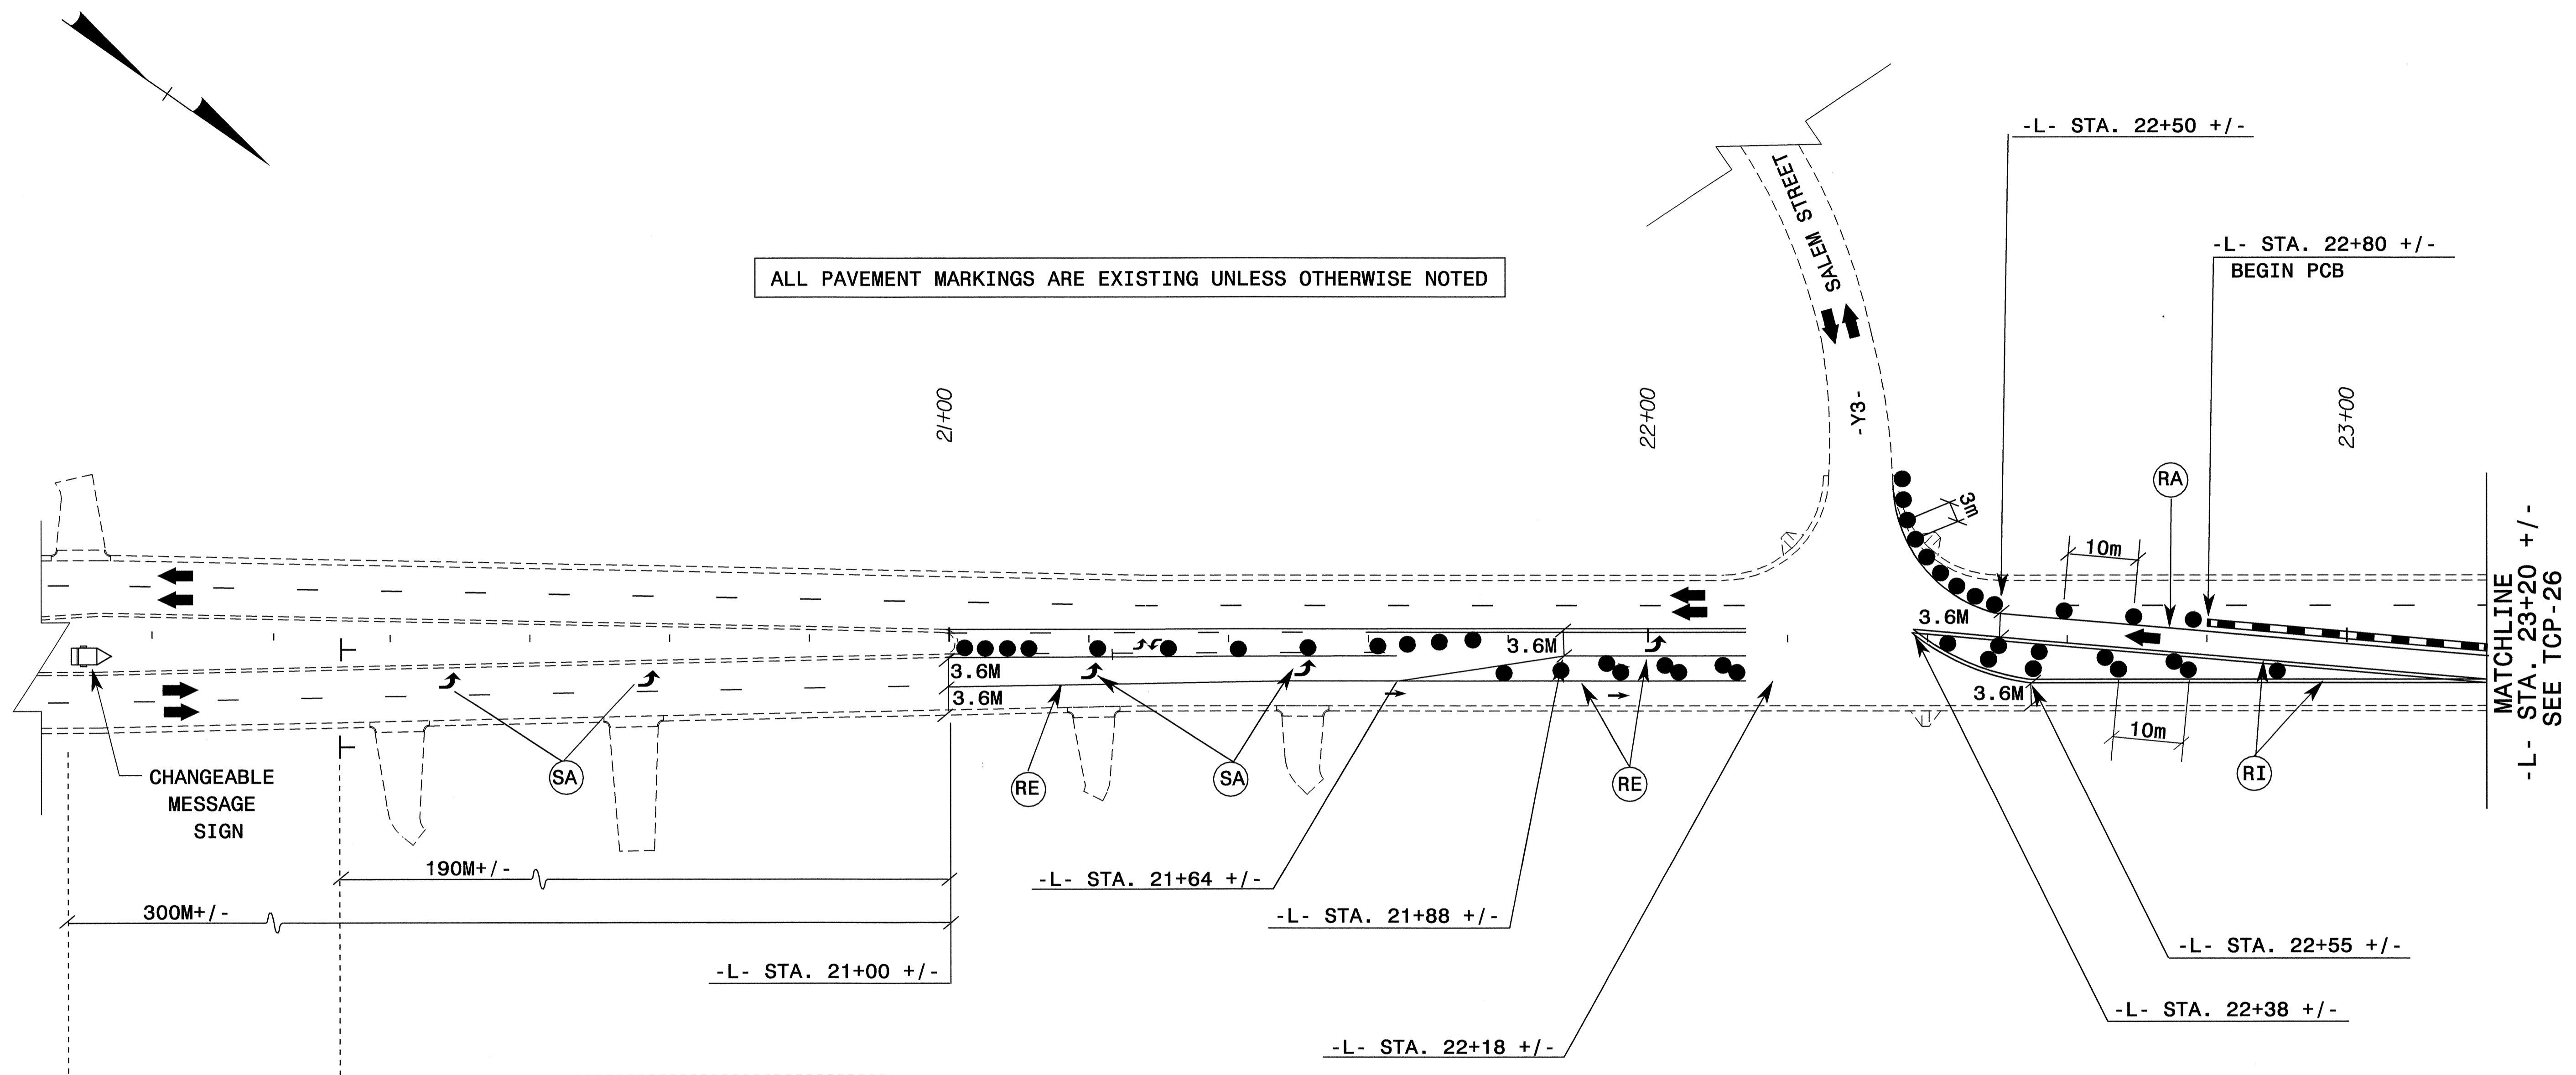


ALL PAVEMENT MARKINGS ARE EXISTING UNLESS OTHERWISE NOTED



MESSAGE NO. 1	MESSAGE NO. 2
LEFT LANE ENDS	1000 FEET

CHANGEABLE MESSAGE SIGN

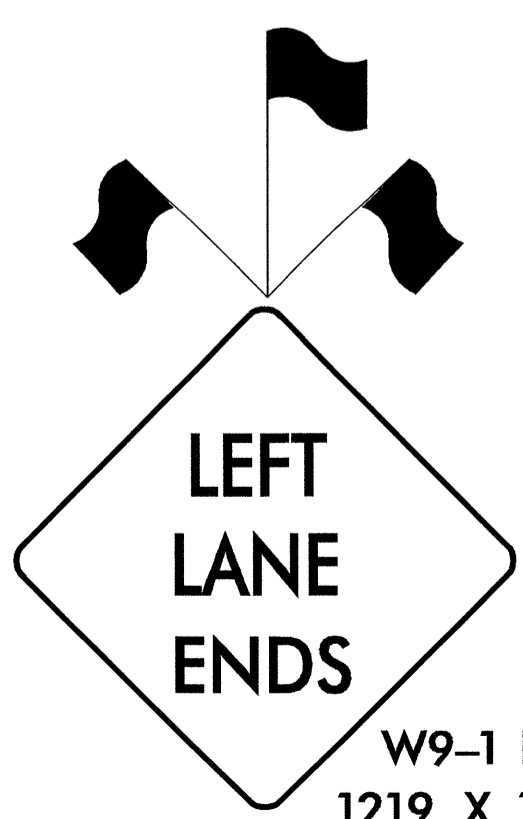

SEE TCP-2B FOR PAVEMENT MARKING SCHEDULE

APPROVED: <i>[Signature]</i> DATE: 9/1/04	<b>PHASE III</b>		REVISIONS	
			SCALE: NONE	
	DATE: 01/03			
	DWG. BY: SJS DESIGN BY: SJS REVIEWED BY: CLM			

01-SEP-2004 12:38  
 M:\VCP\PHASE III\CP25.dwg  
 SJS/kes AT TELCIB65D