




PROJ. REFERENCE NO.	SHEET NO.
R-2568B	TCP-22

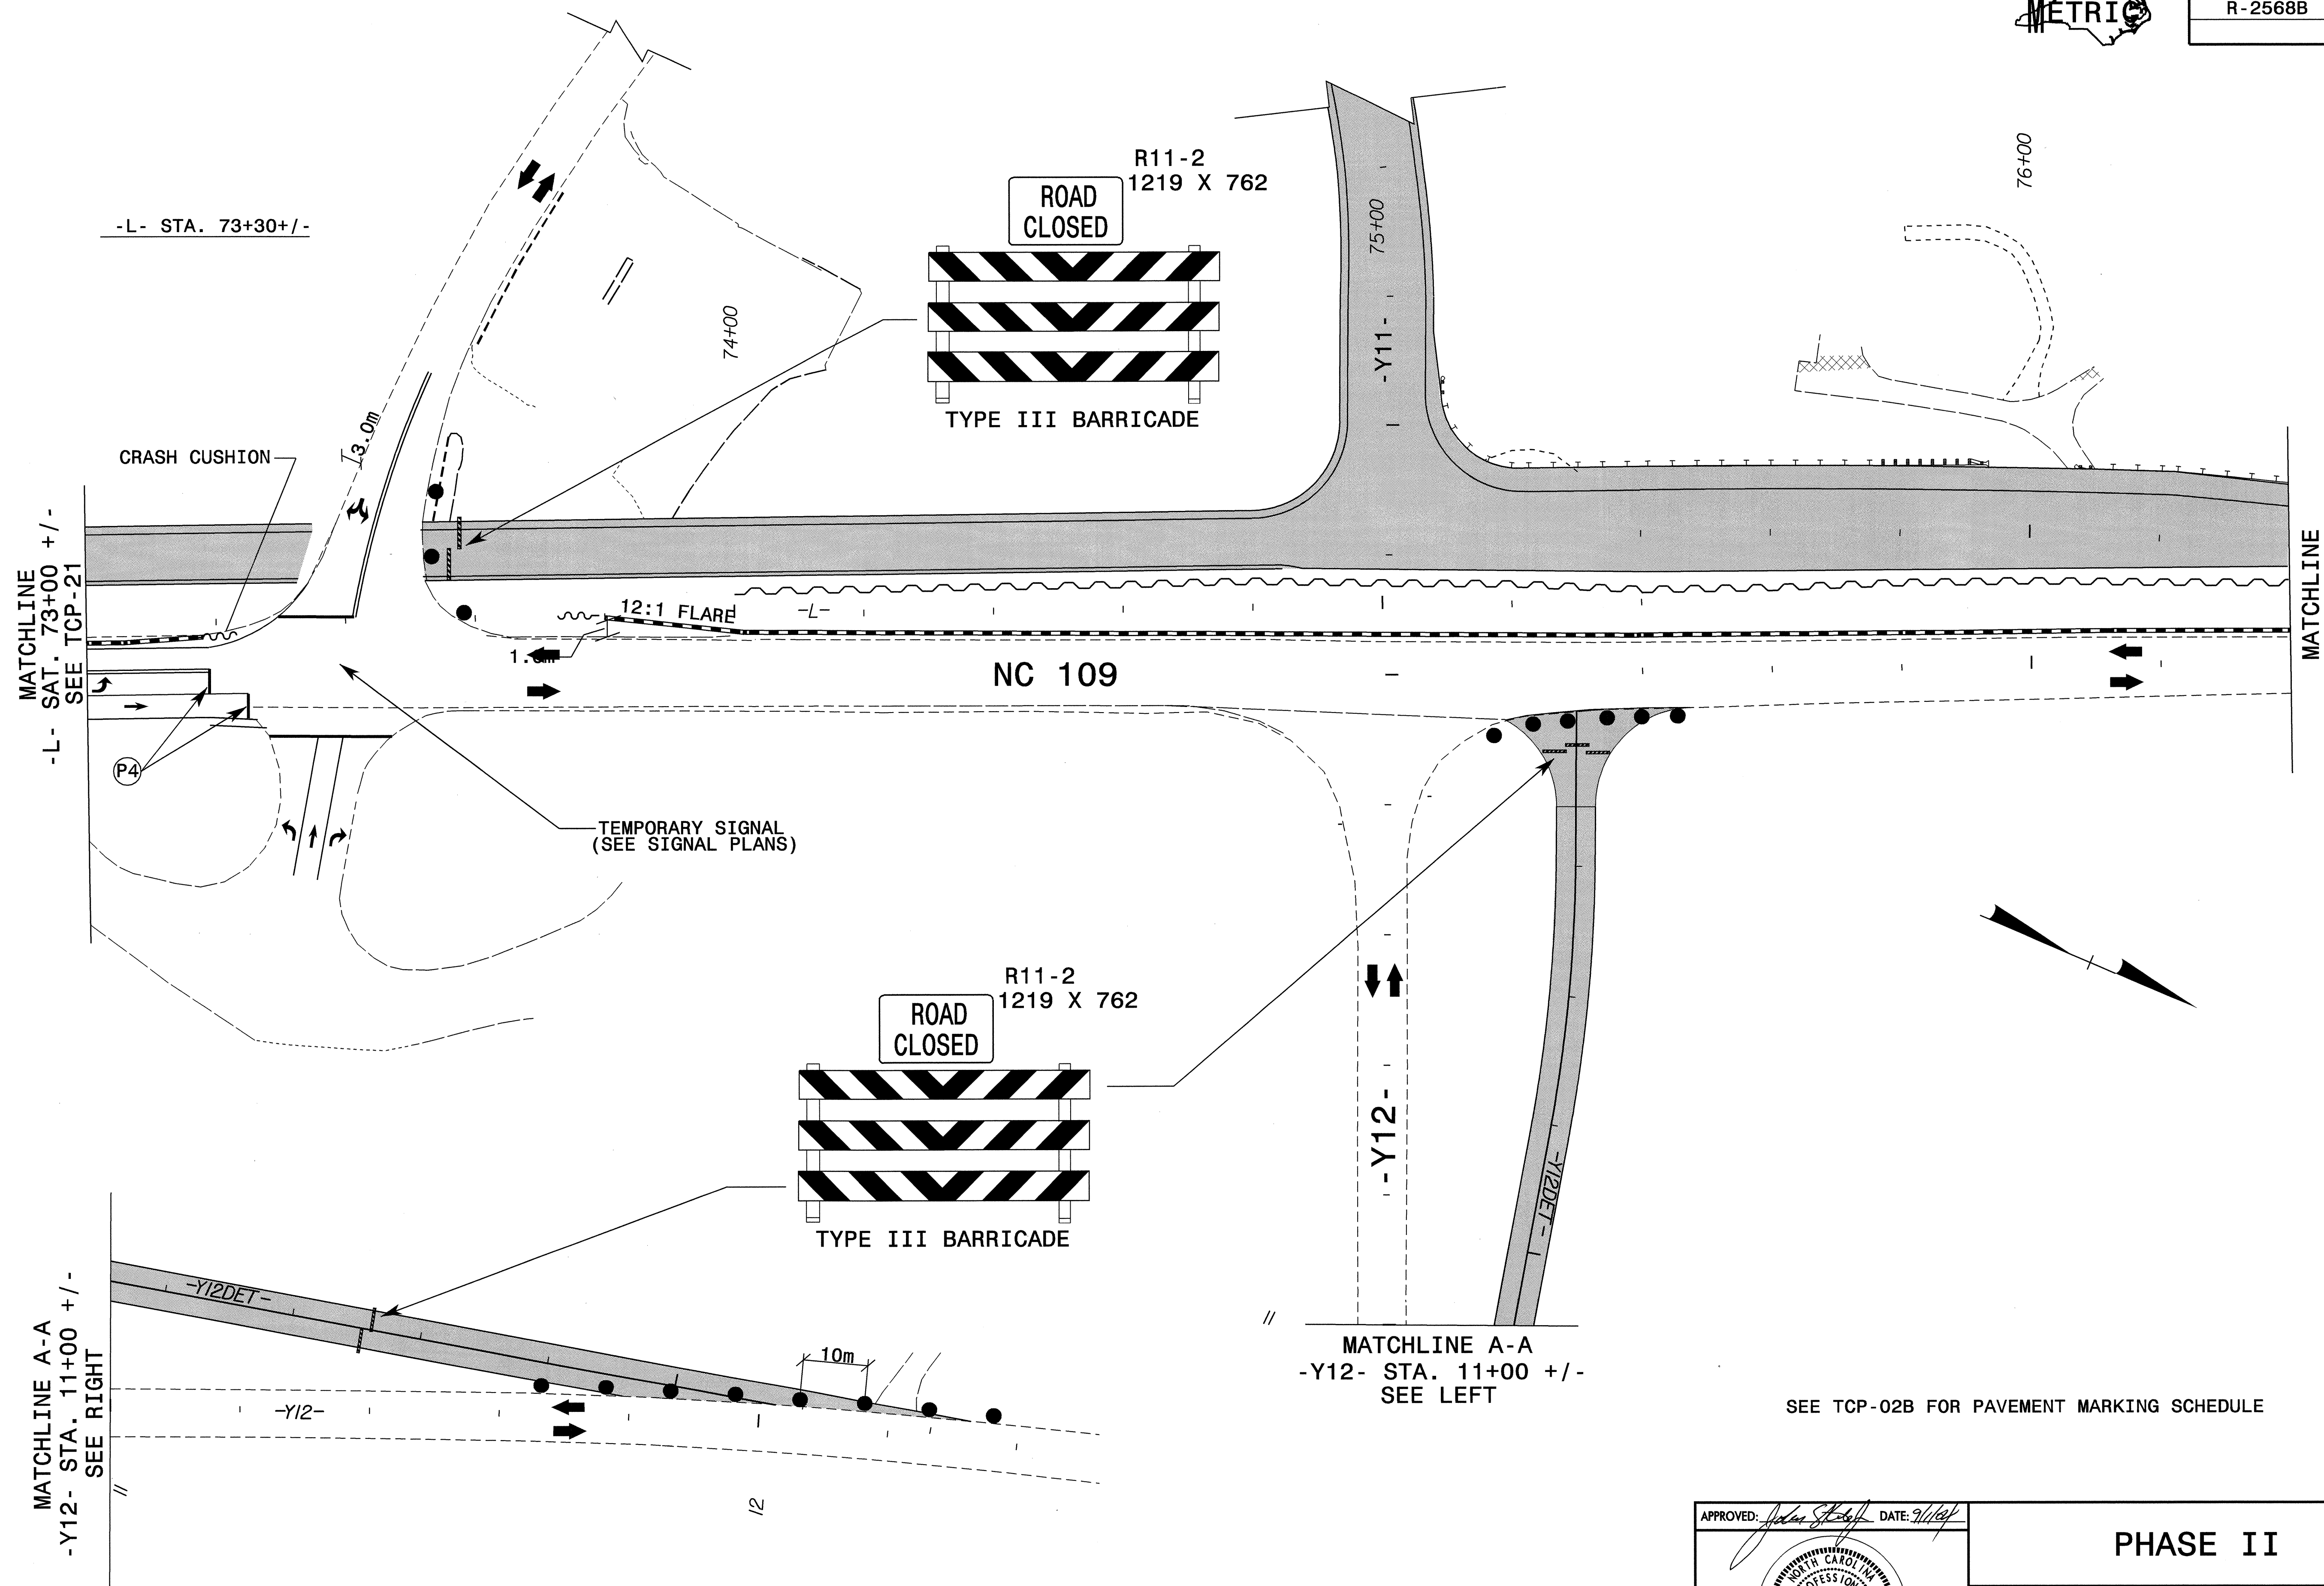

MATCHLINE
SAT. 73+00 +/-
SEE TCP-21

MATCHLINE
-RTL2- STA. 76+40 +/-
SEE TCP-23

MATCHLINE A-A
-Y12- STA. 11+00 +/-
SEE RIGHT

MATCHLINE A-A
-Y12- STA. 11+00 +/-
SEE LEFT

SEE TCP-02B FOR PAVEMENT MARKING SCHEDULE

01-SEP-2004 14:44
M:\TCP\PHASE2_TCP22.dgn
sisykes AT TET096513

APPROVED: <i>John S. Kite Jr.</i> DATE: 2/1/03	PHASE II	
SCALE: NONE		REVISIONS
DATE: 02/03		
DWG. BY: SJS		
DESIGN BY: SJS		
REVIEWED BY: CLM		CADD FILE