

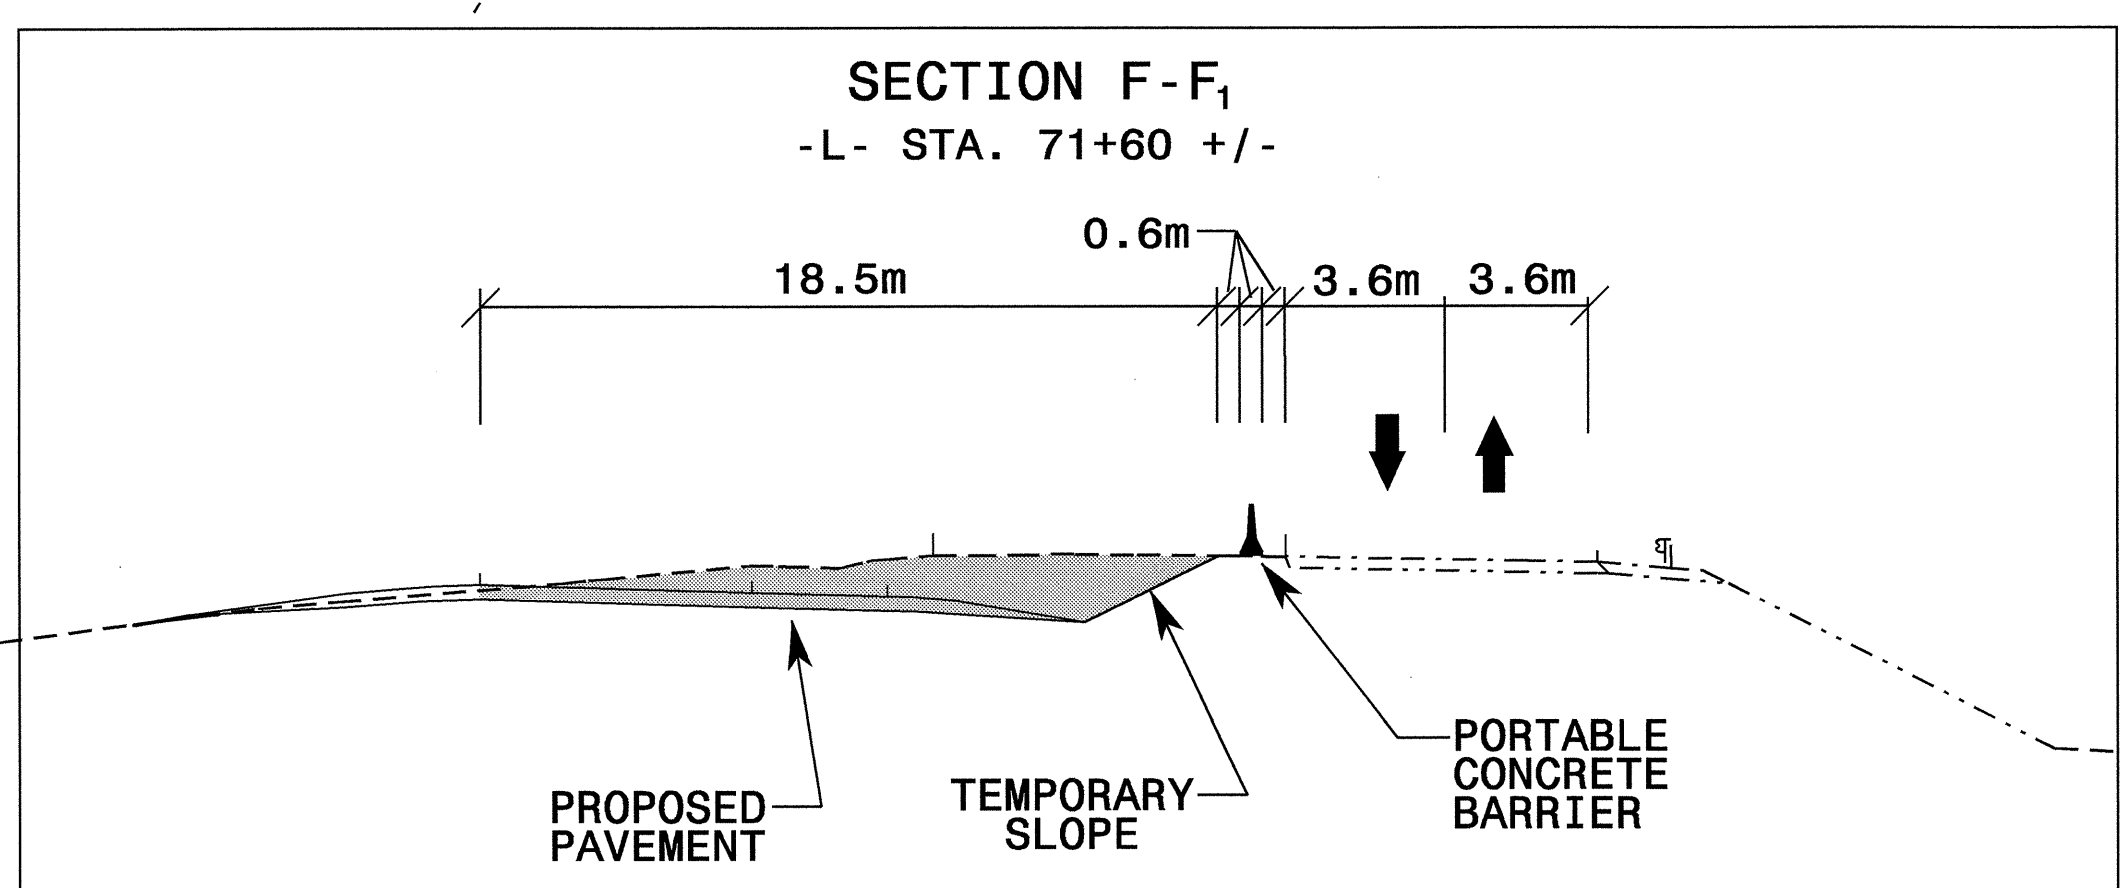
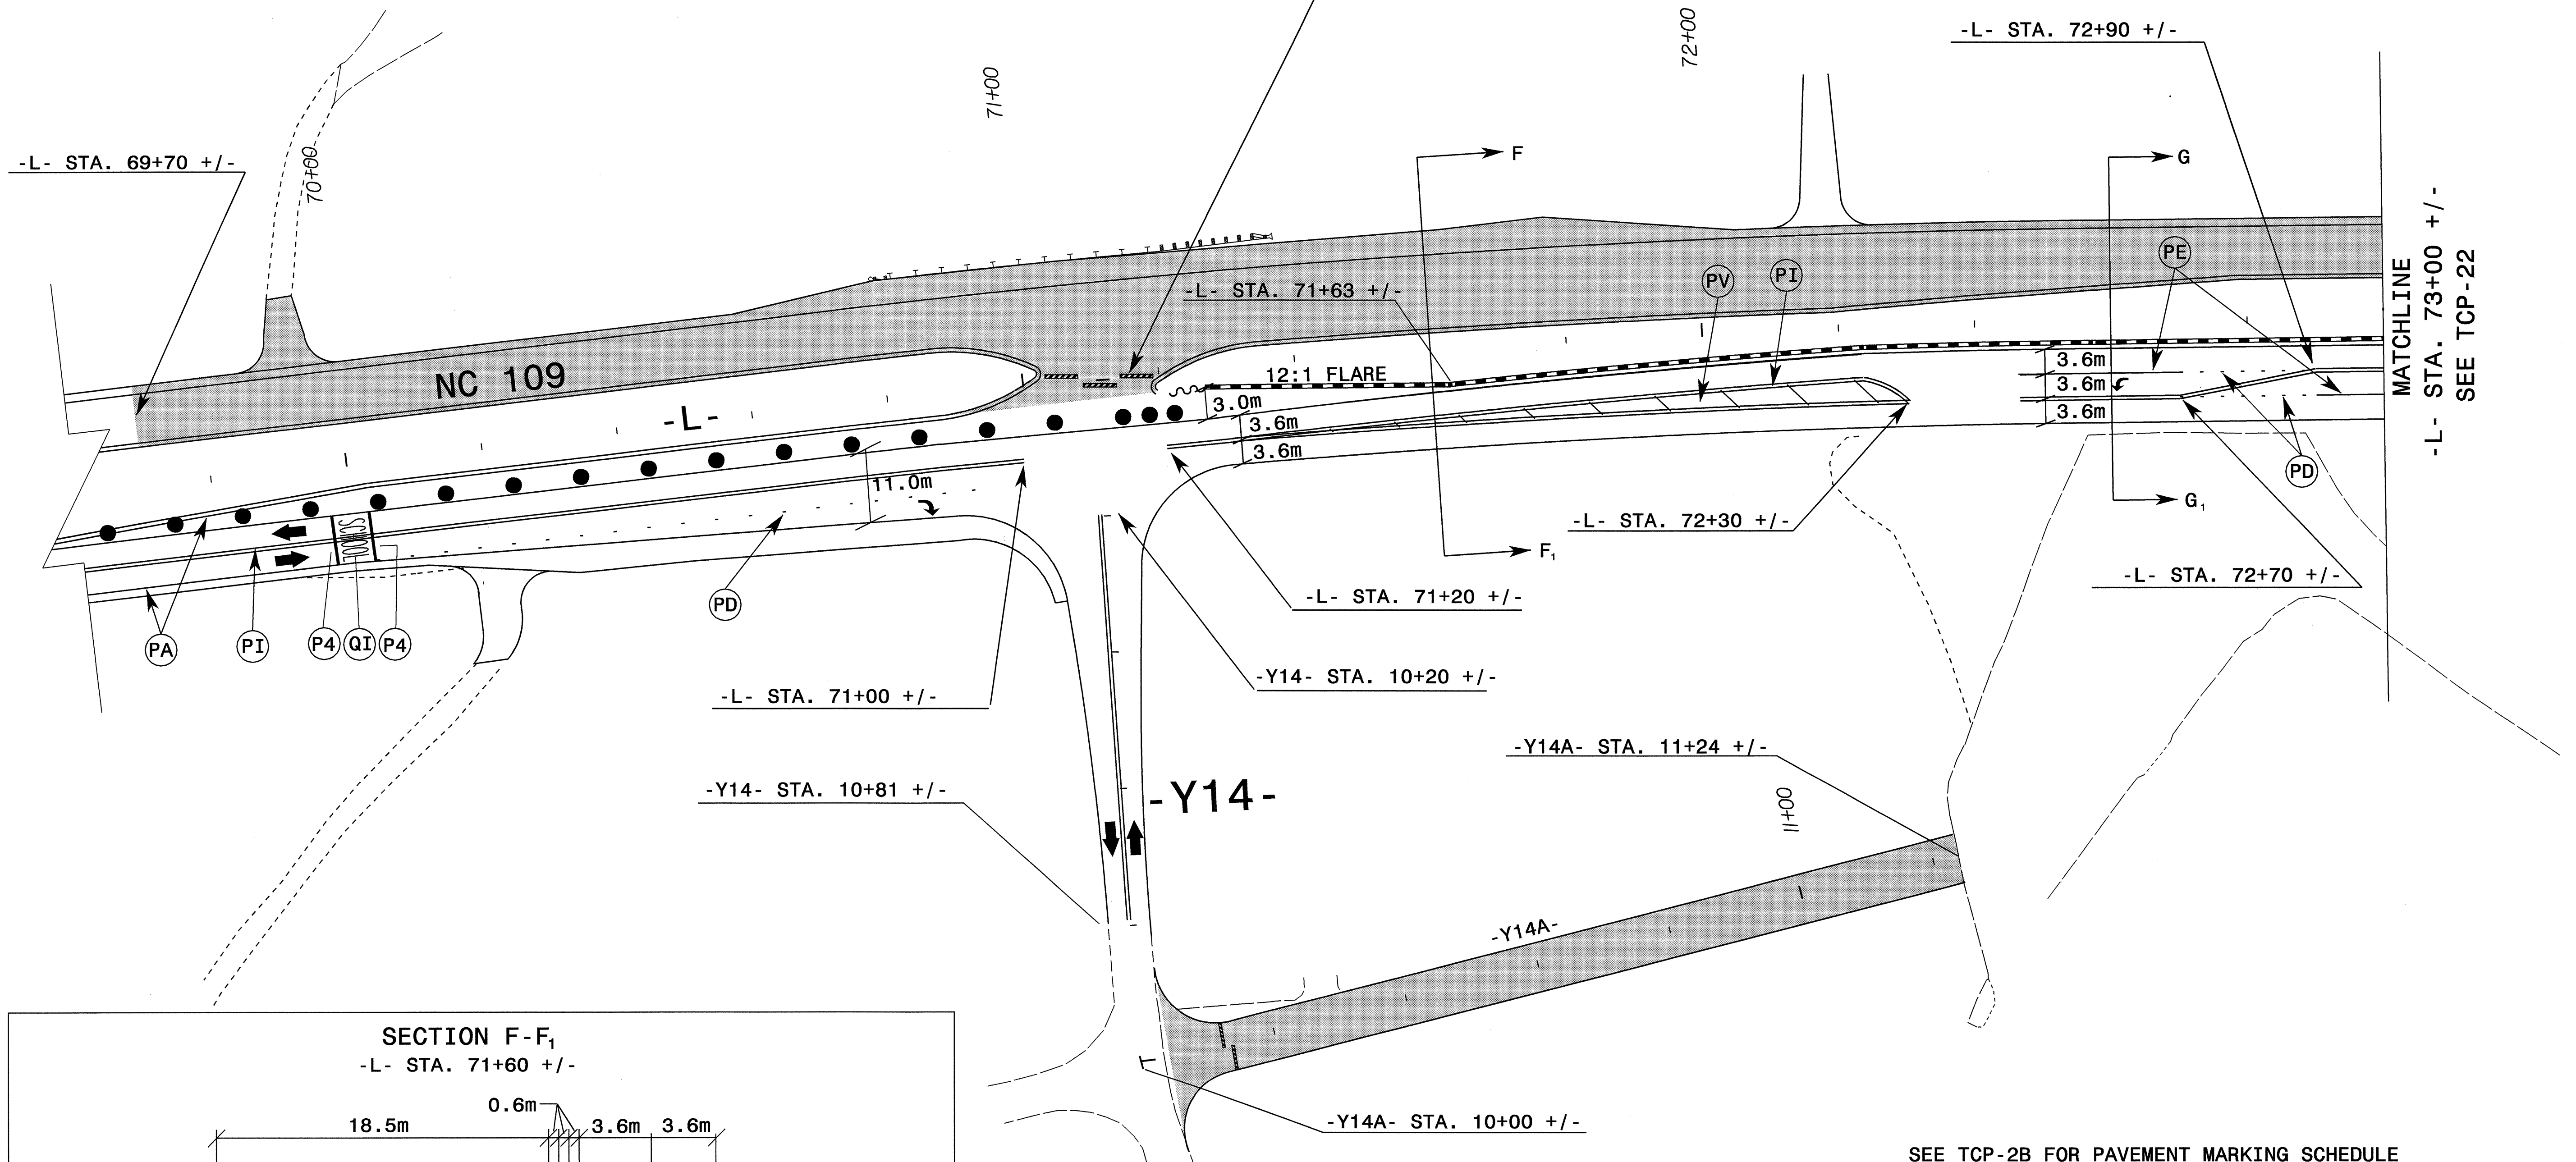


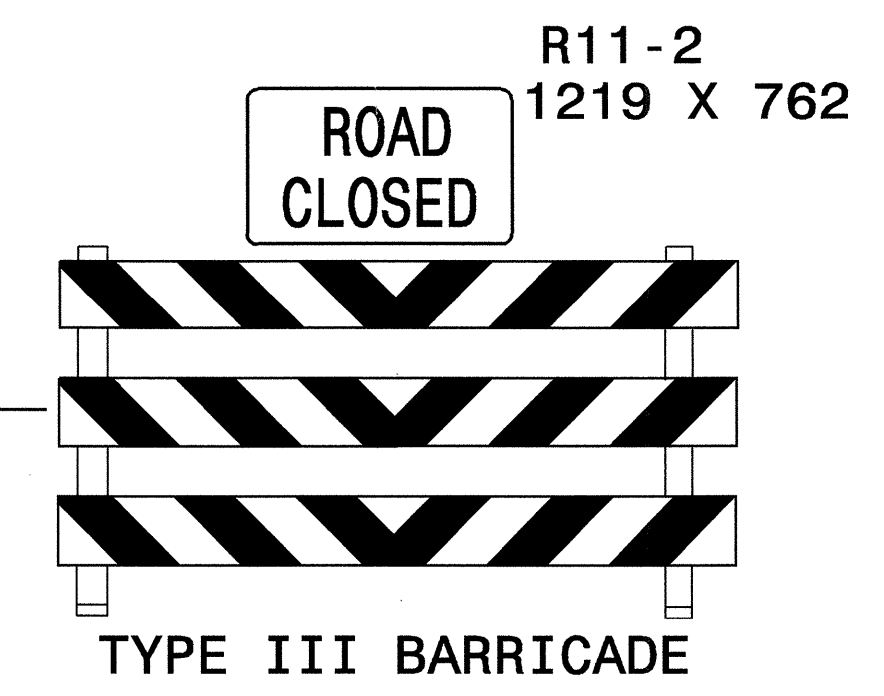

PROJ. REFERENCE NO. R-2568B	SHEET NO. TCP-21
--------------------------------	---------------------

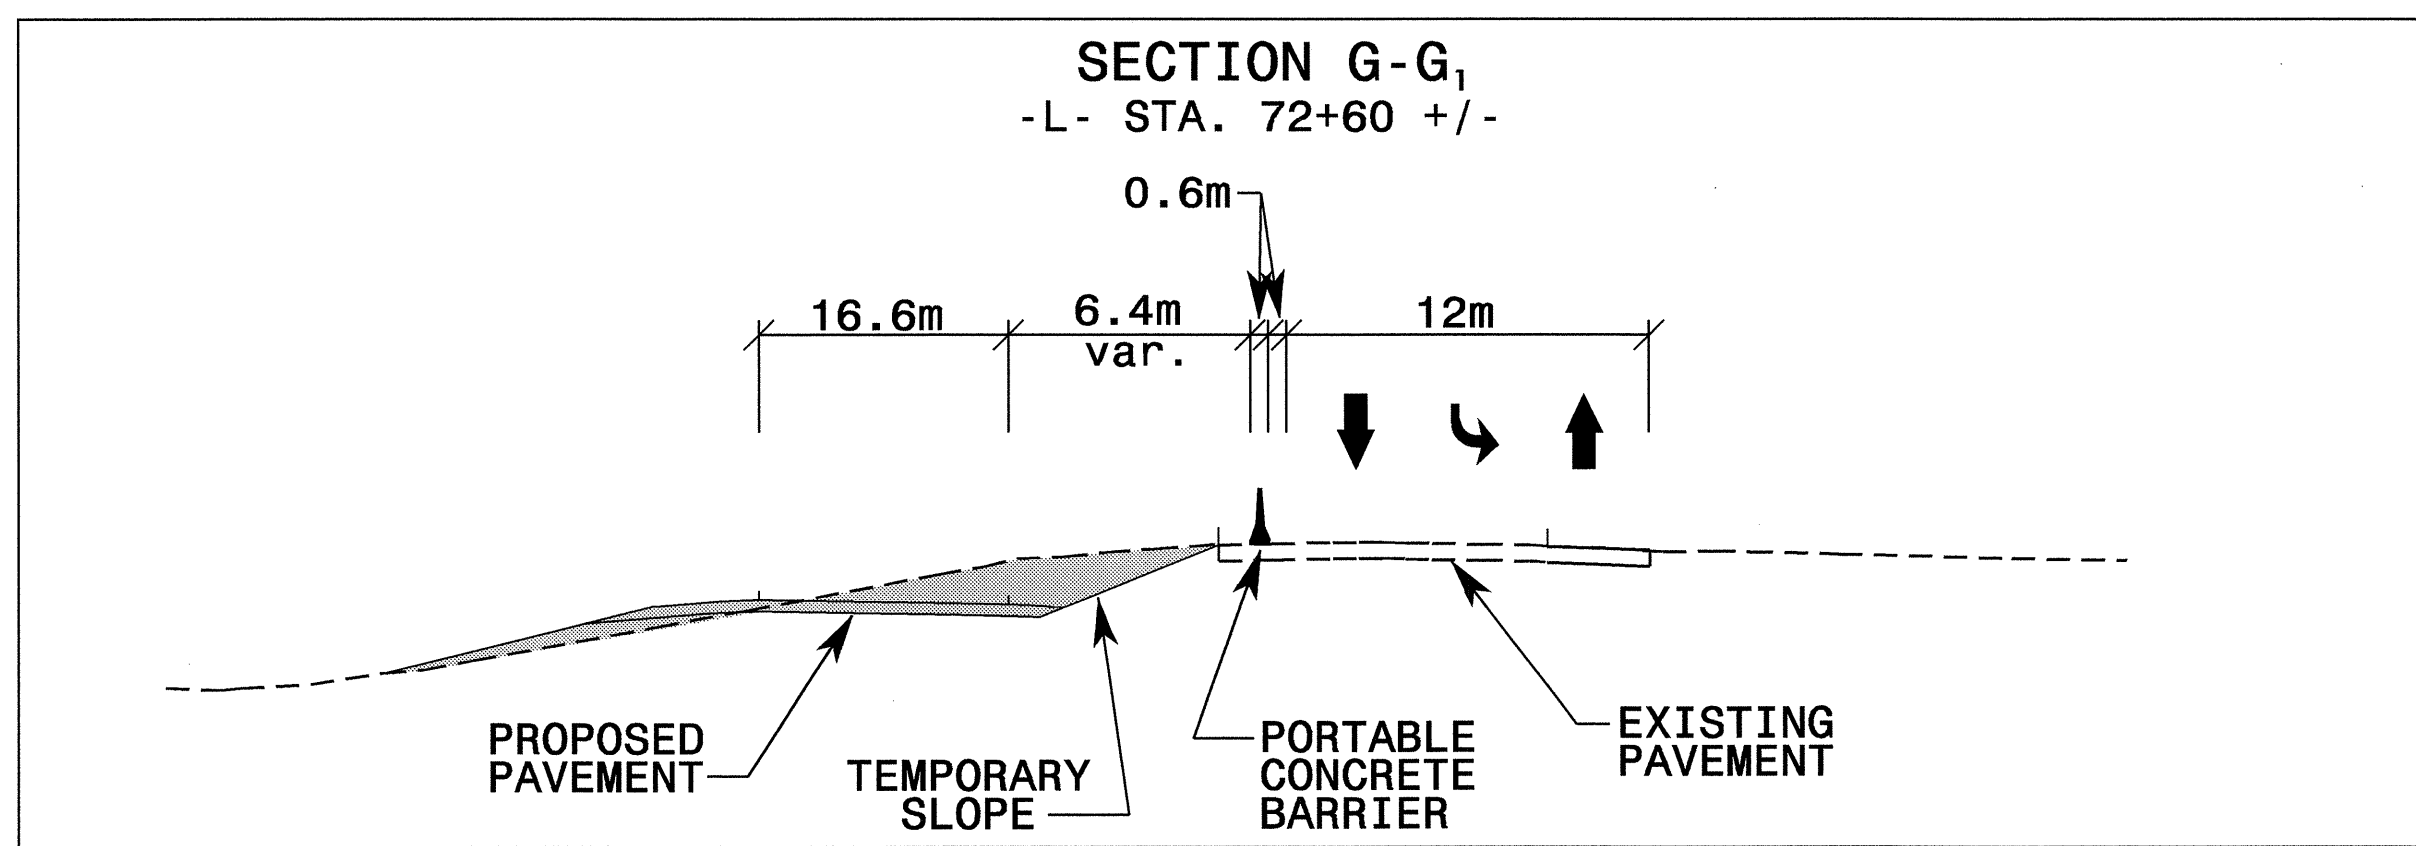

SEE TCP-2B FOR PAVEMENT MARKING SCHEDULE

APPROVED: *[Signature]* DATE: 9/1/04

SEAL  
NORTH CAROLINA PROFESSIONAL ENGINEER  
SEAL 022104  
ENGINEER  
JOHN S. KITE, II

**PHASE II**

SCALE: NONE		REVISIONS
DATE: 02/03		
DWG. BY: SJS		
DESIGN BY: SJS		
REVIEWED BY: CLM		

01-SEP-2004 11:44  
 M:\TCP\PHASE2\_TCP21.dgn  
 sjsykes AT TETC9653