






PROJ. REFERENCE NO. R-2568B	SHEET NO. TCP-20
--------------------------------	---------------------

R11-2  
1219 X 762

ROAD  
CLOSED

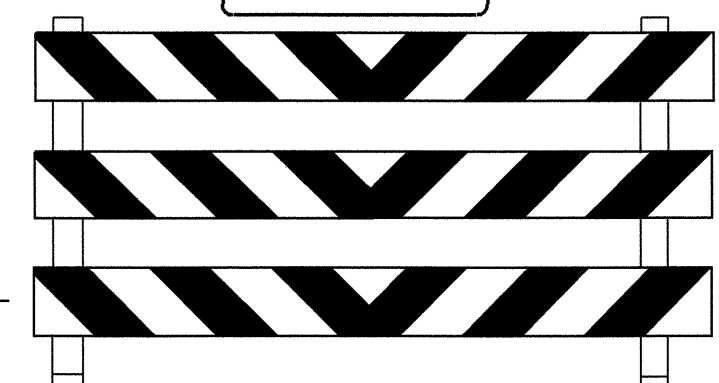


TYPE III BARRICADE

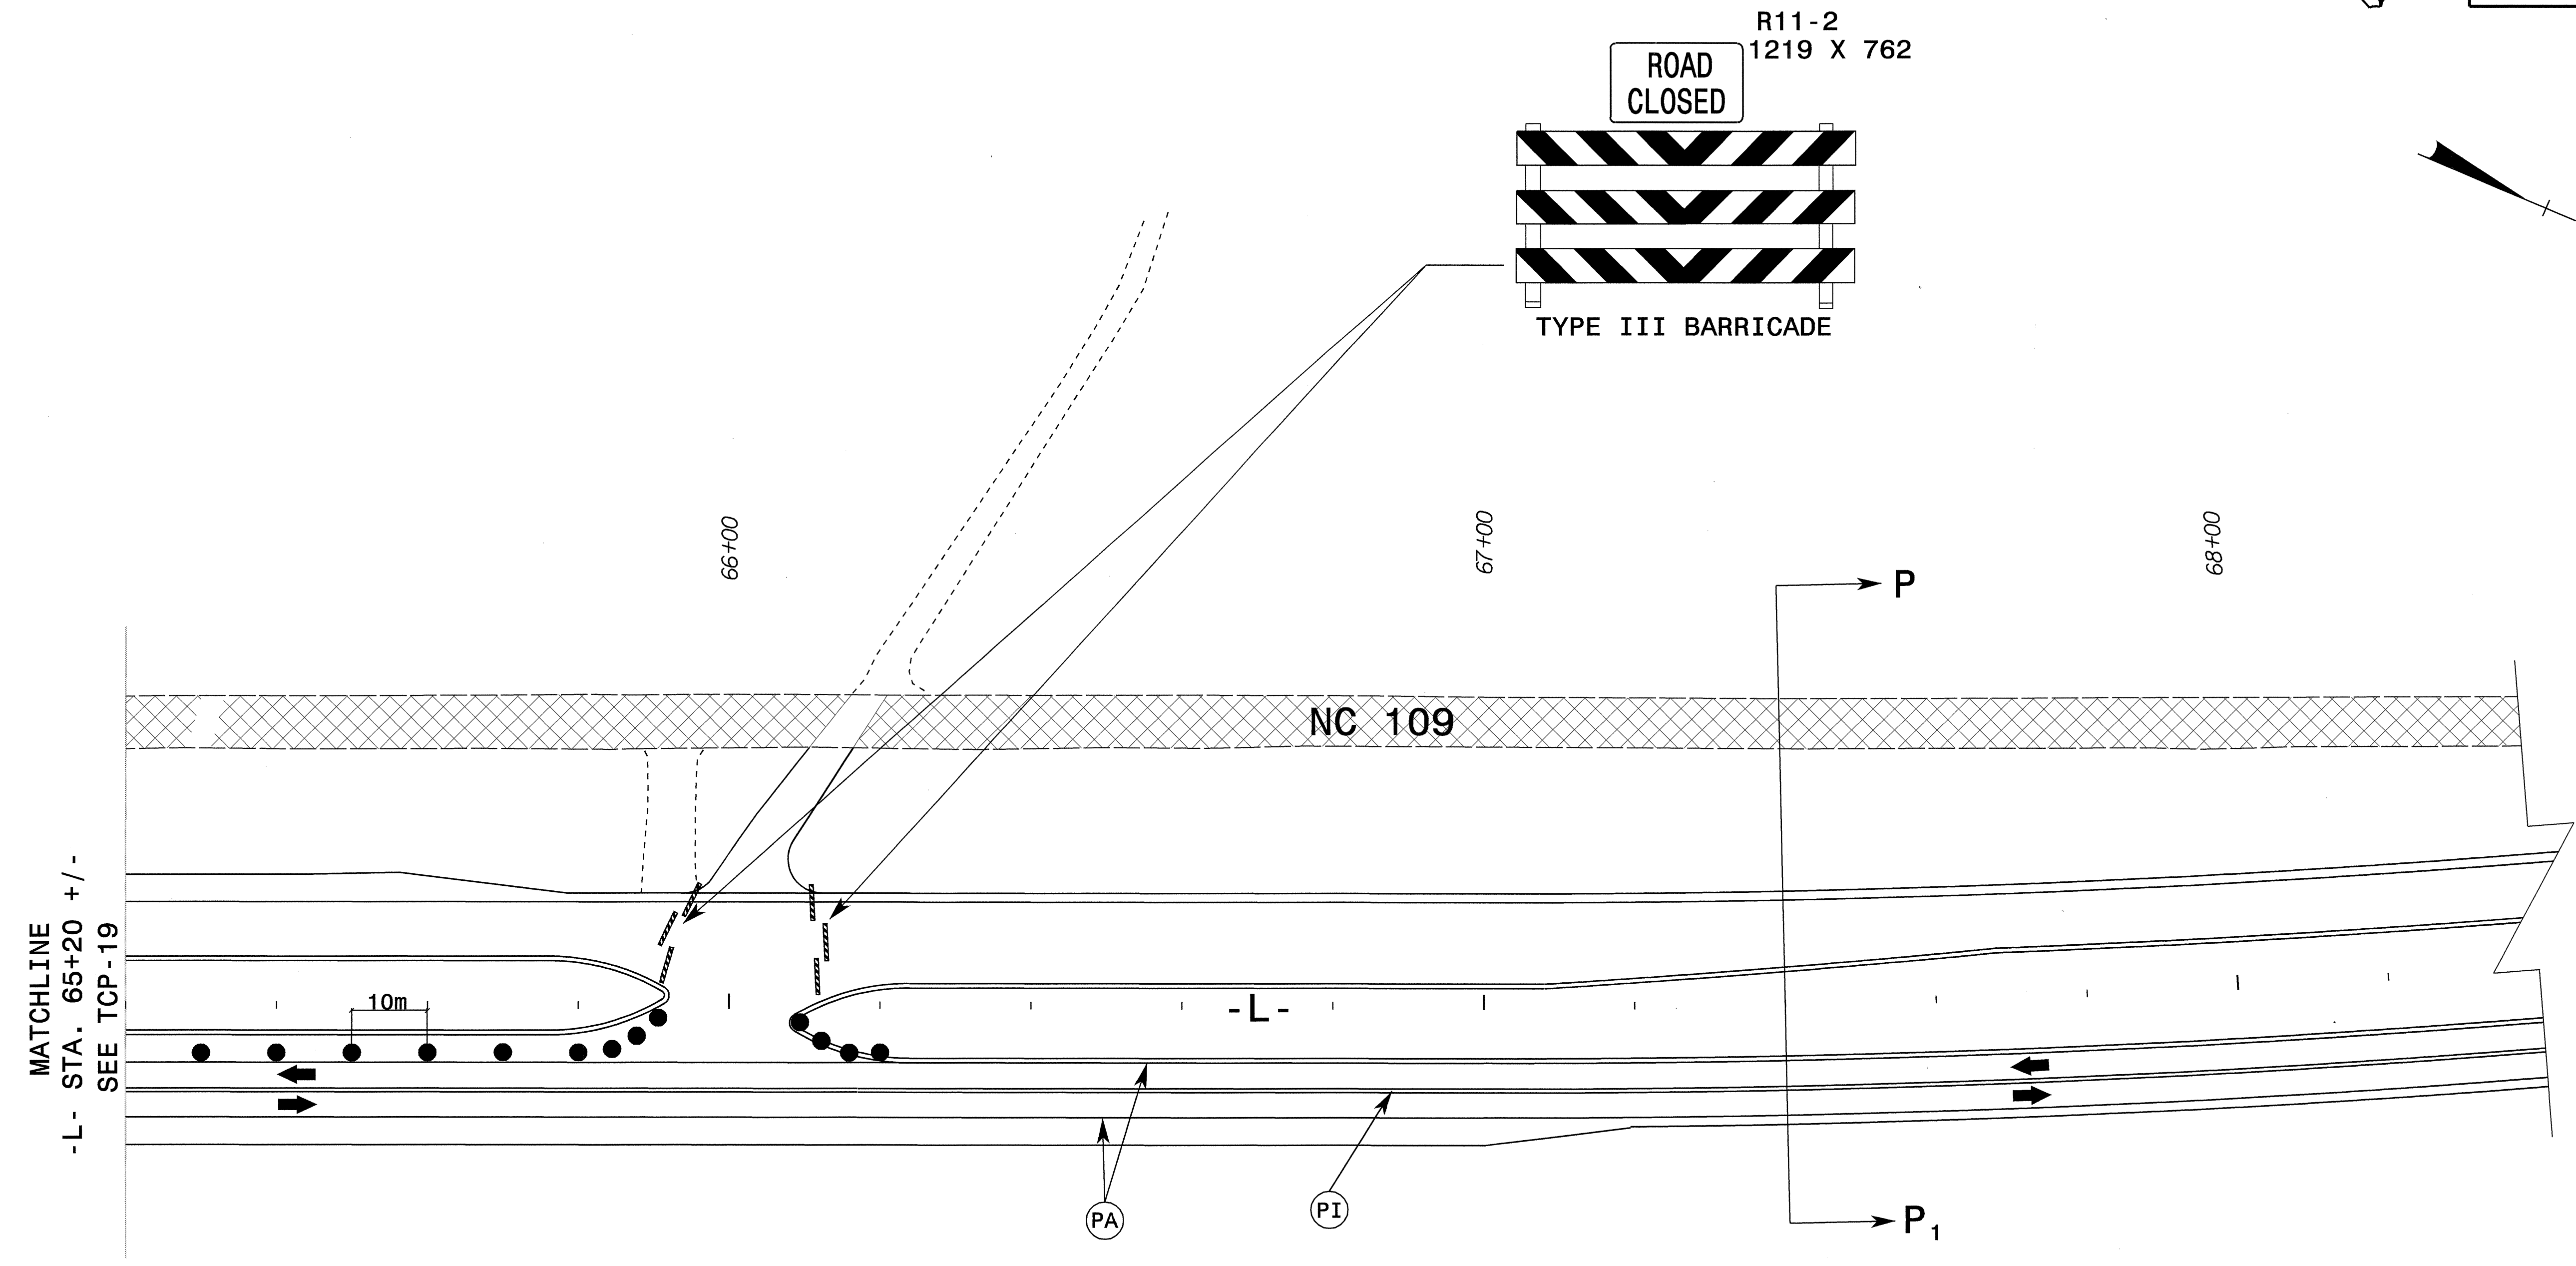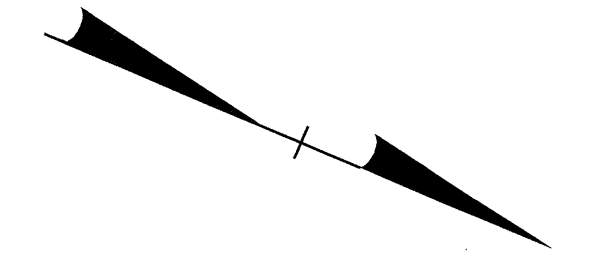

SECTION P-P<sub>1</sub>

-L- STA. 67+40 +/-

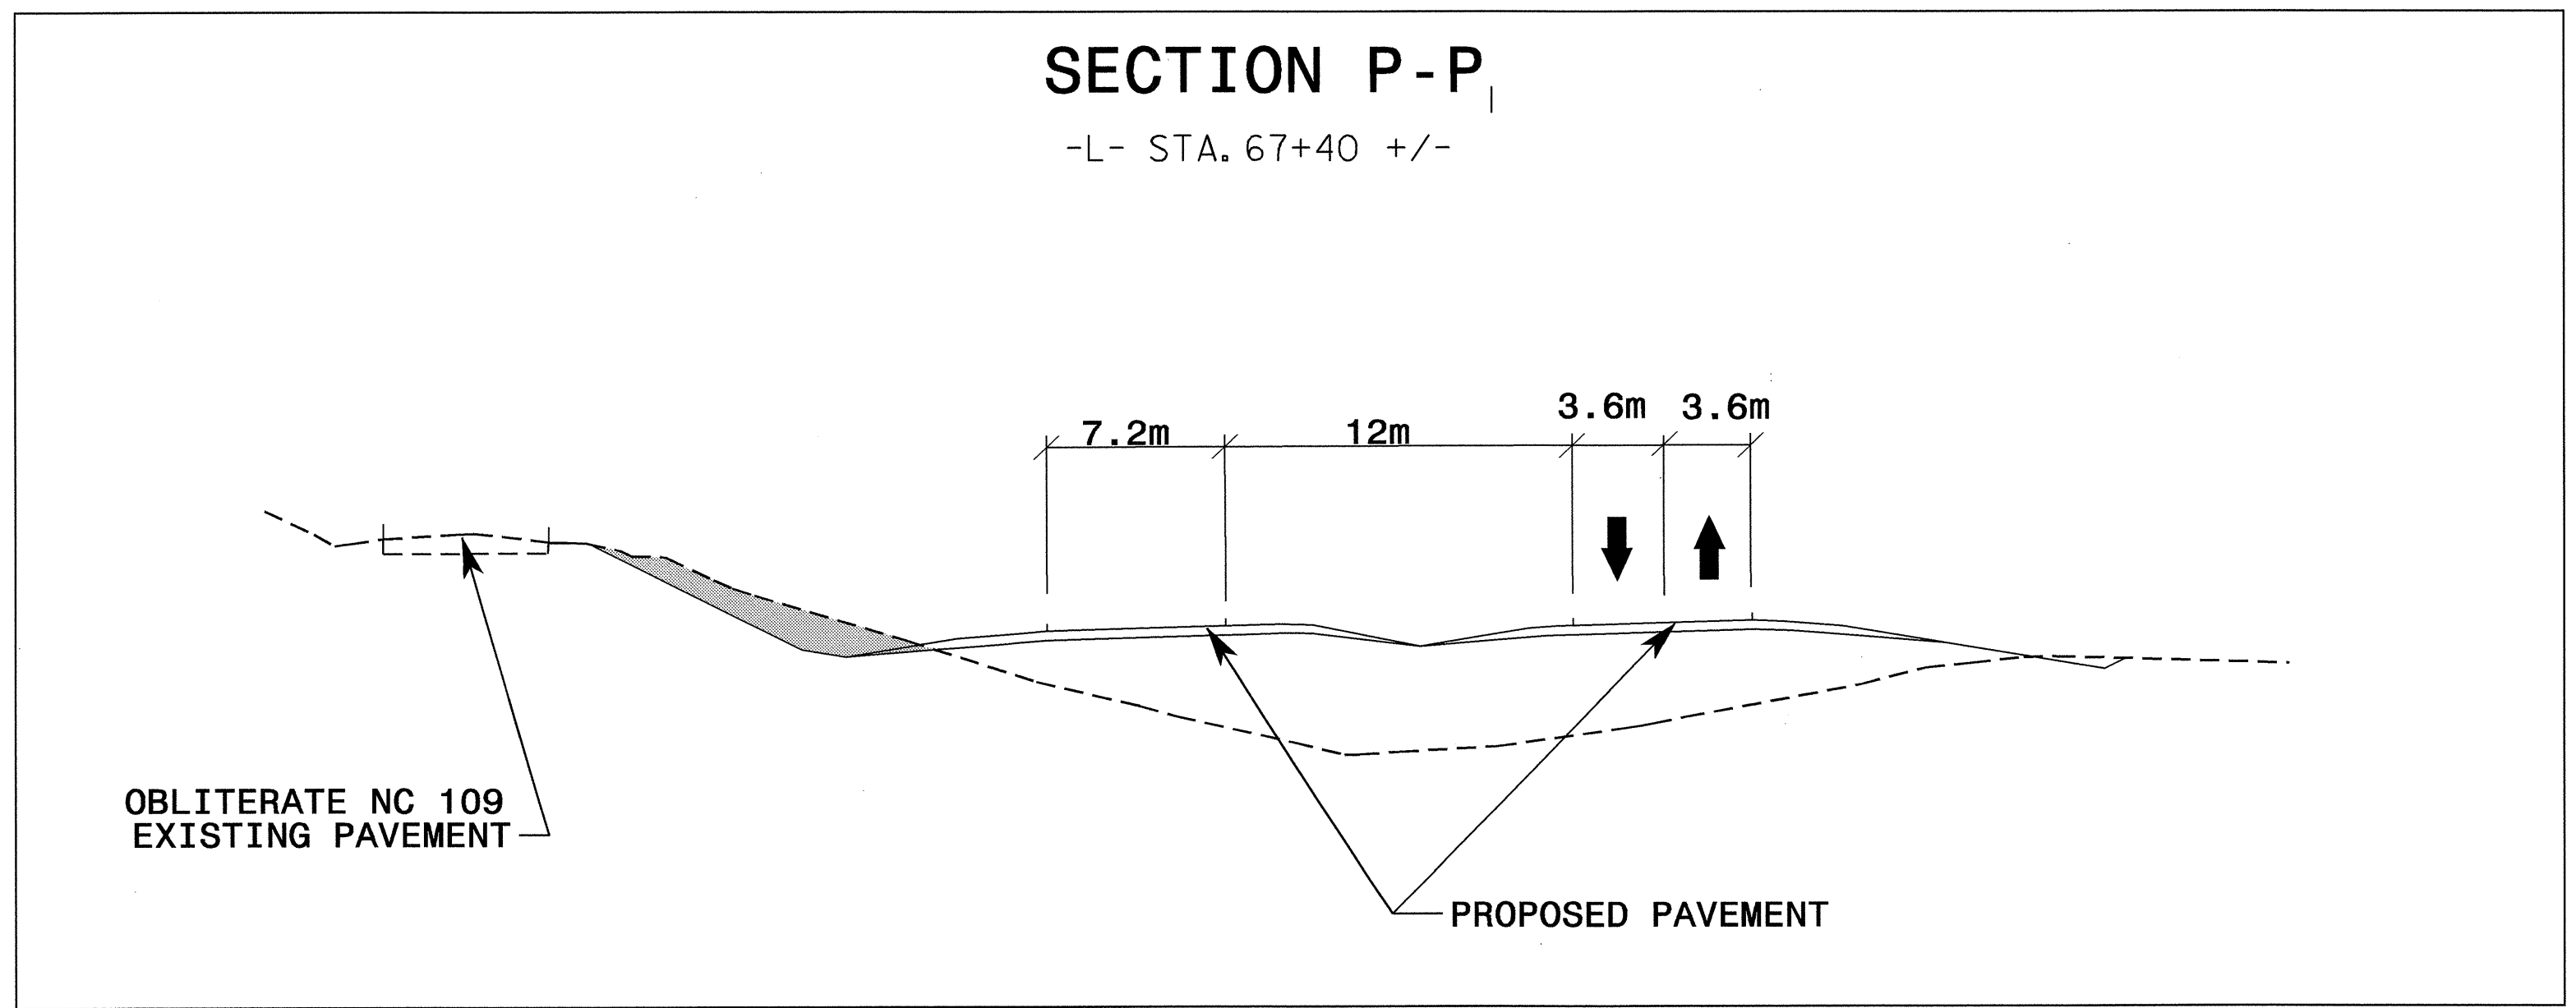


SEE TCP-2B FOR PAVEMENT MARKING SCHEDULE

APPROVED: *[Signature]* DATE: 2/1/03

SEAL

PHASE II

SCALE: NONE  
DATE: 02/03  
DWG. BY: SJS  
DESIGN BY: SJS  
REVIEWED BY: CLM

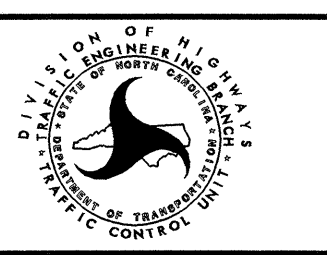

REVISIONS	

01-SEP-2004 11:42  
M:\TCP\PHASE2\_TCP20.dgn  
SJS\kcs - AT TETC196513