



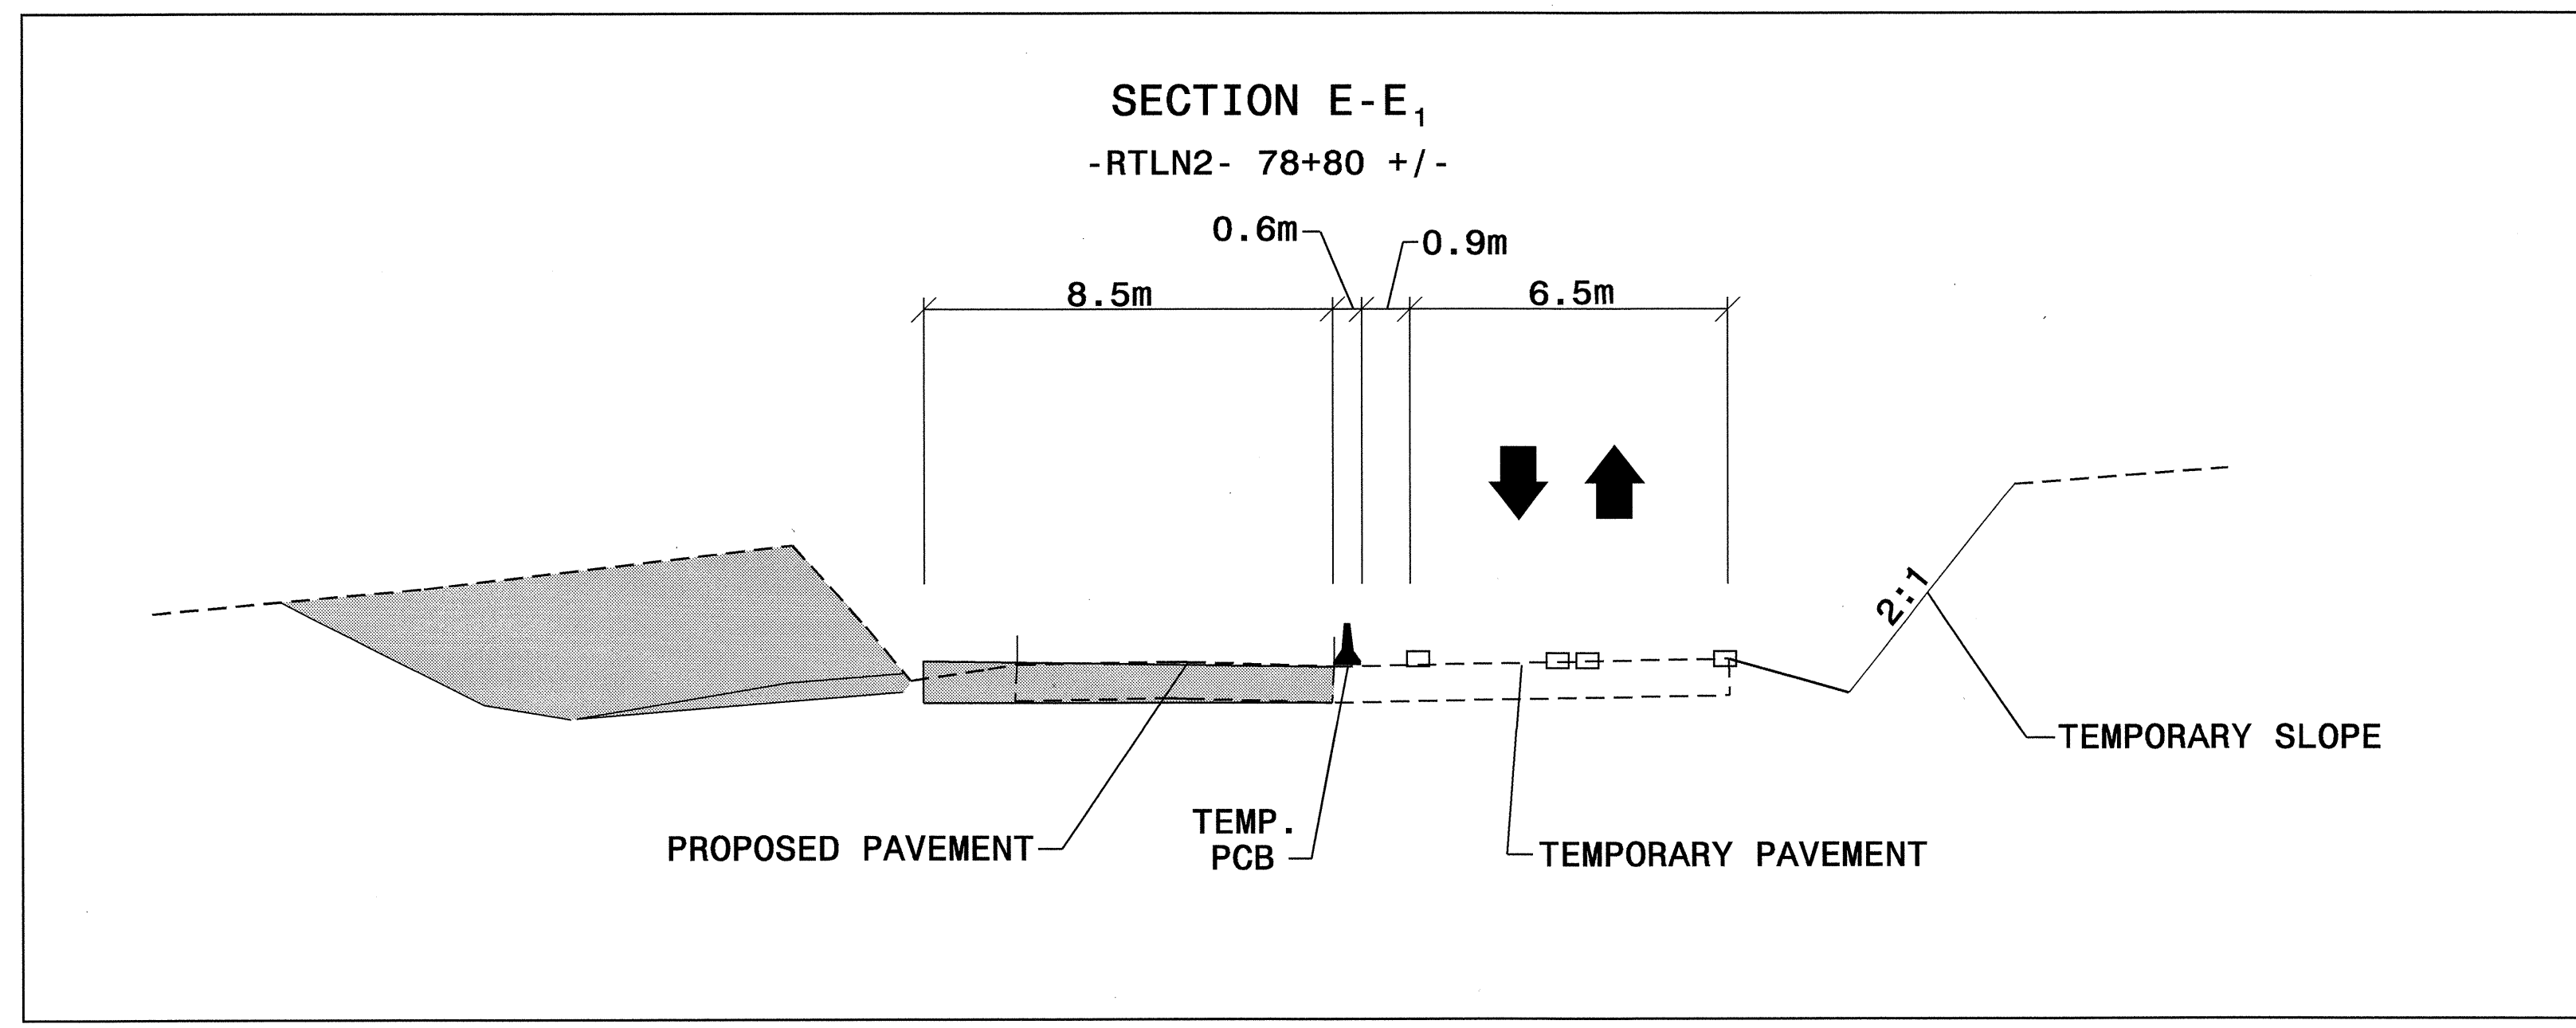

PROJ. REFERENCE NO.	SHEET NO.
R-2568B	TCP-13A

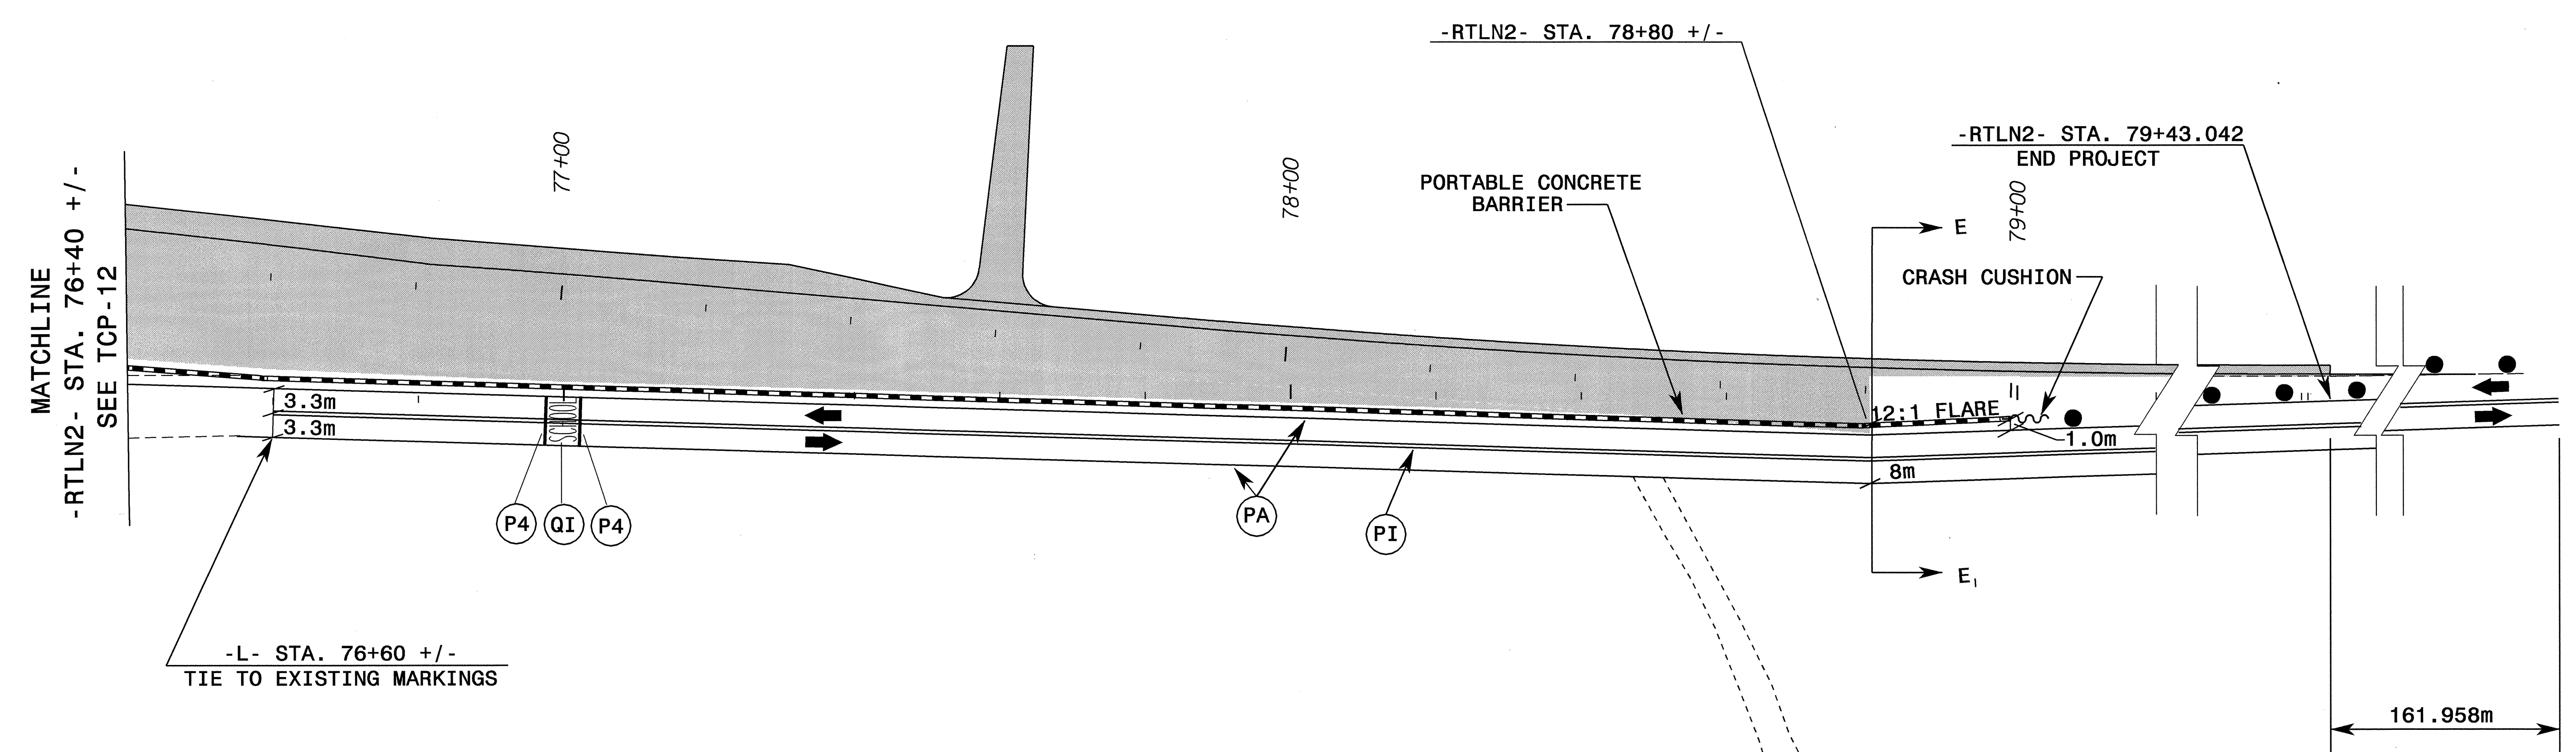

SEE TCP-2B FOR PAVEMENT MARKING SCHEDULE

APPROVED:	DATE: 9/1/04	<b>PHASE I</b>							
SCALE: NONE	DATE: 01/03								
DWG. BY: SJS	DESIGN BY: SJS								
REVIEWED BY: CLM									
		REVISIONS							
		<table border="1"> <tr> <td>NO.</td> <td>DESCRIPTION</td> </tr> <tr> <td> </td> <td> </td> </tr> <tr> <td> </td> <td> </td> </tr> </table>		NO.	DESCRIPTION				
NO.	DESCRIPTION								

01-SEP-2004 11:40  
 M:\TCP\PHASE1-TCP13A.dwg  
 SJS/kes AT TETC09853