



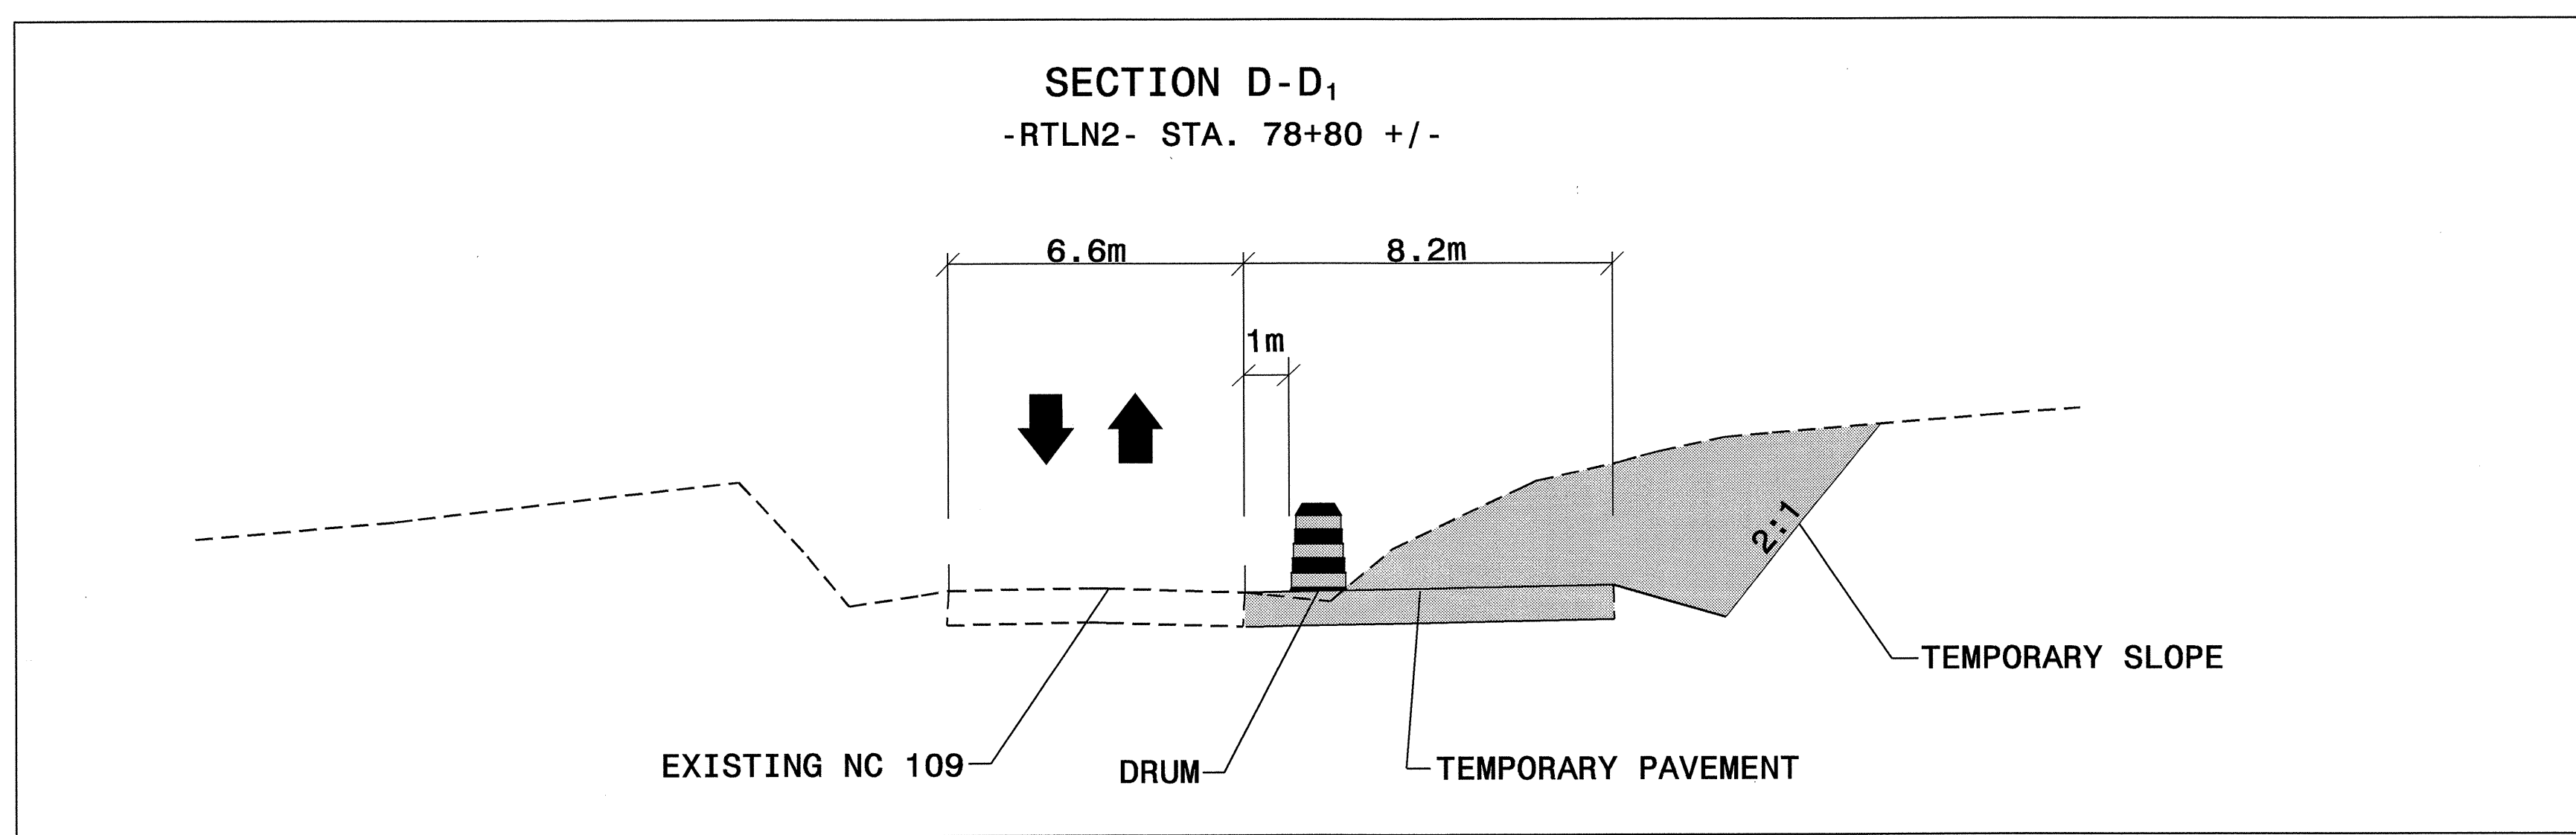

PROJ. REFERENCE NO.	SHEET NO.
R-2568B	TCP-13

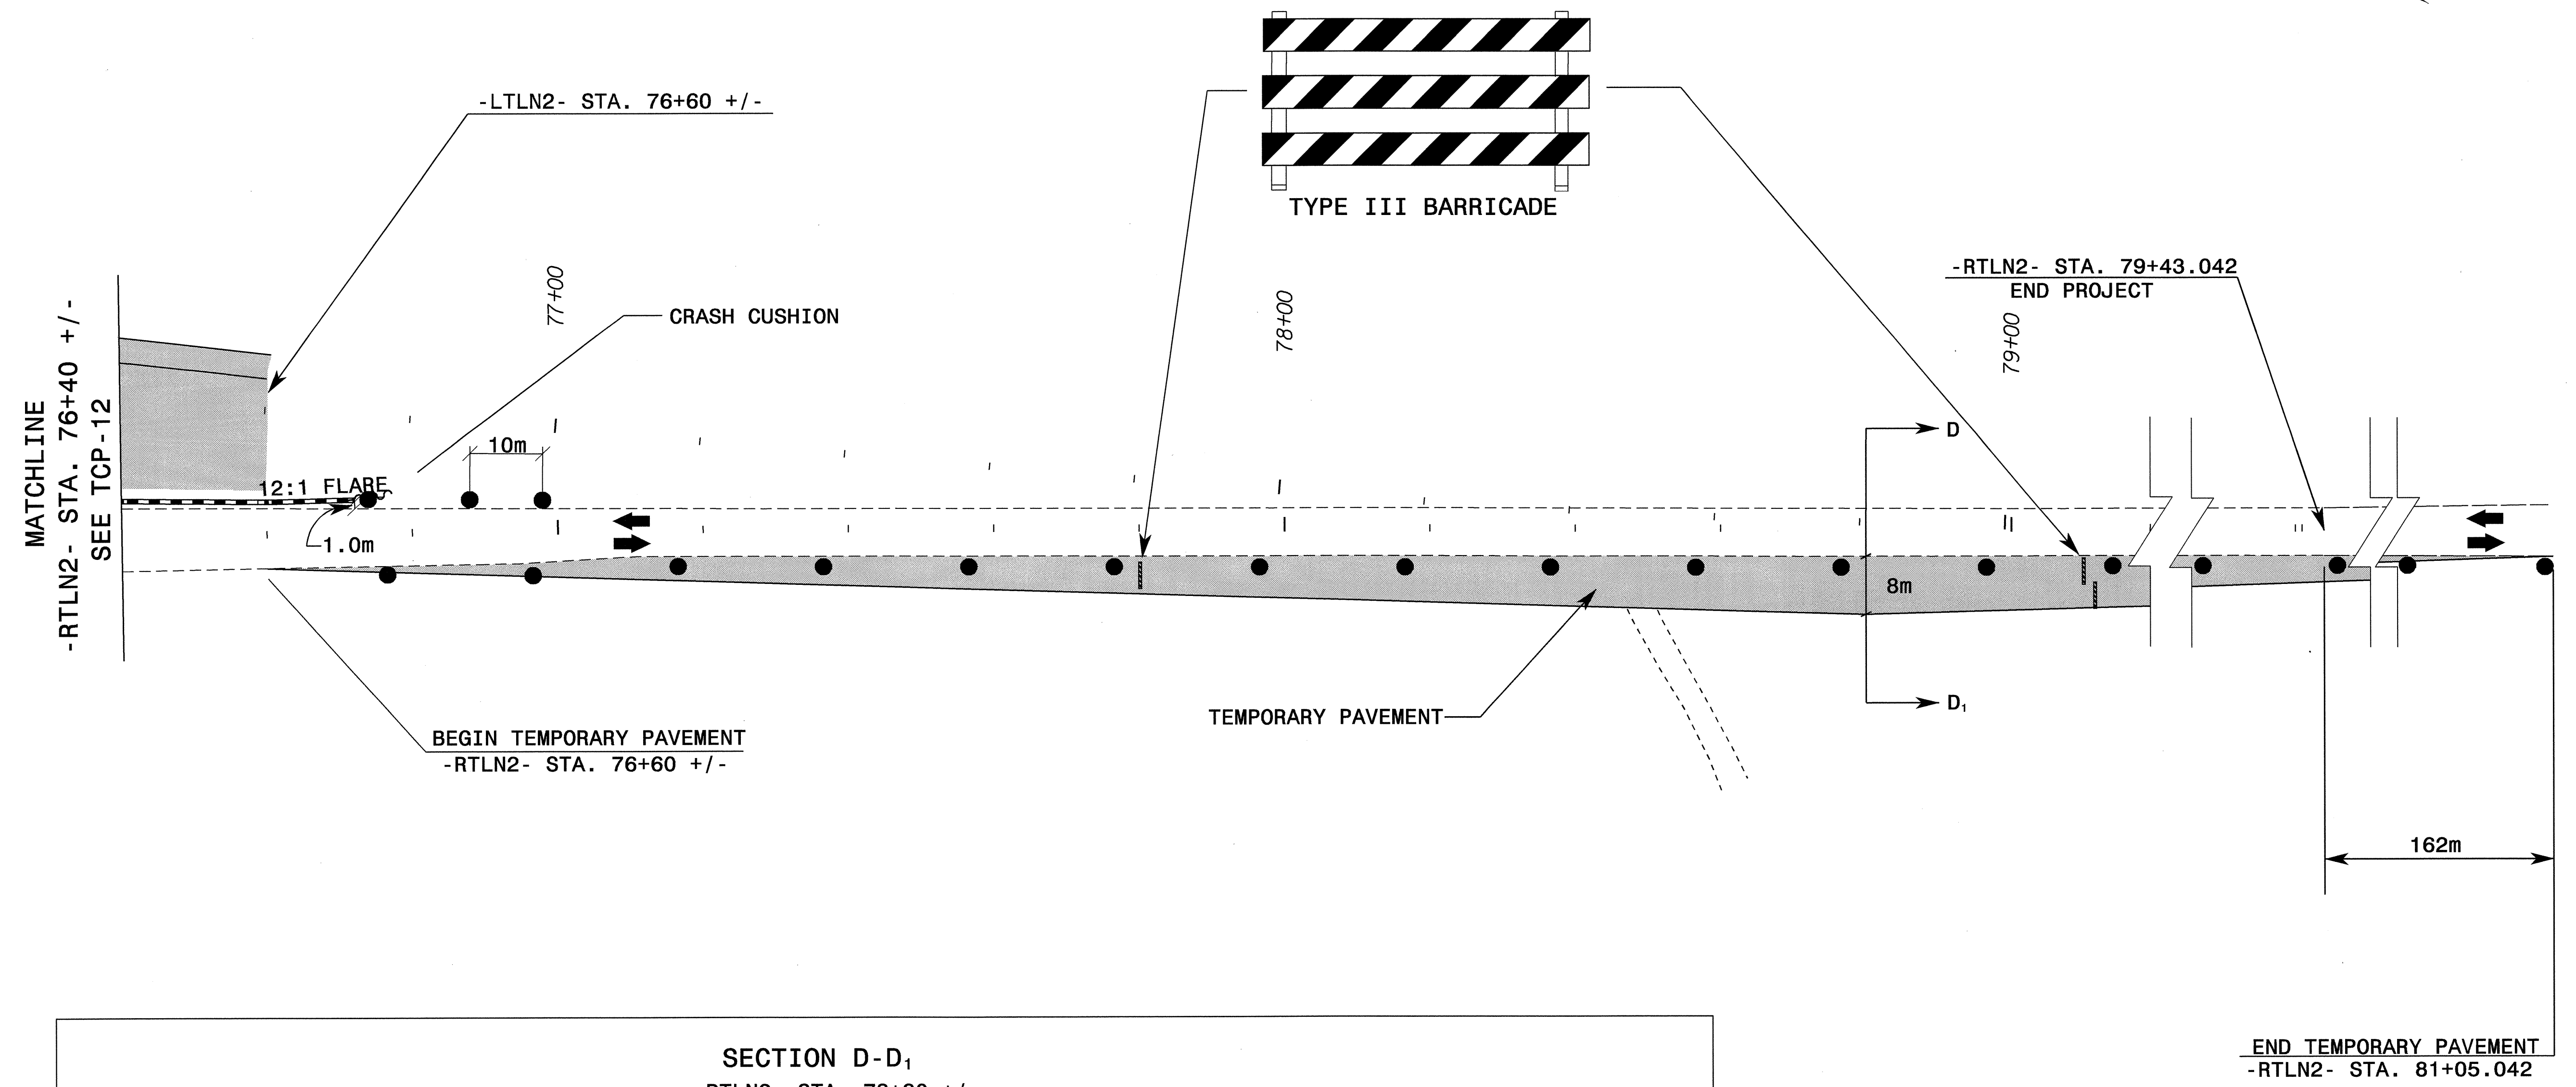

APPROVED: *[Signature]* DATE: 12/02

SEAL:

**PHASE I**

SCALE: NONE		REVISIONS
DATE: 12/02		
DWG. BY: SJS		
DESIGN BY: SJS		
REVIEWED BY: CLM		

01-SEP-2004 11:40 AM  
M:\TCP\PHASE1-TCP13.dgn  
sjsykes AT TFC196513