

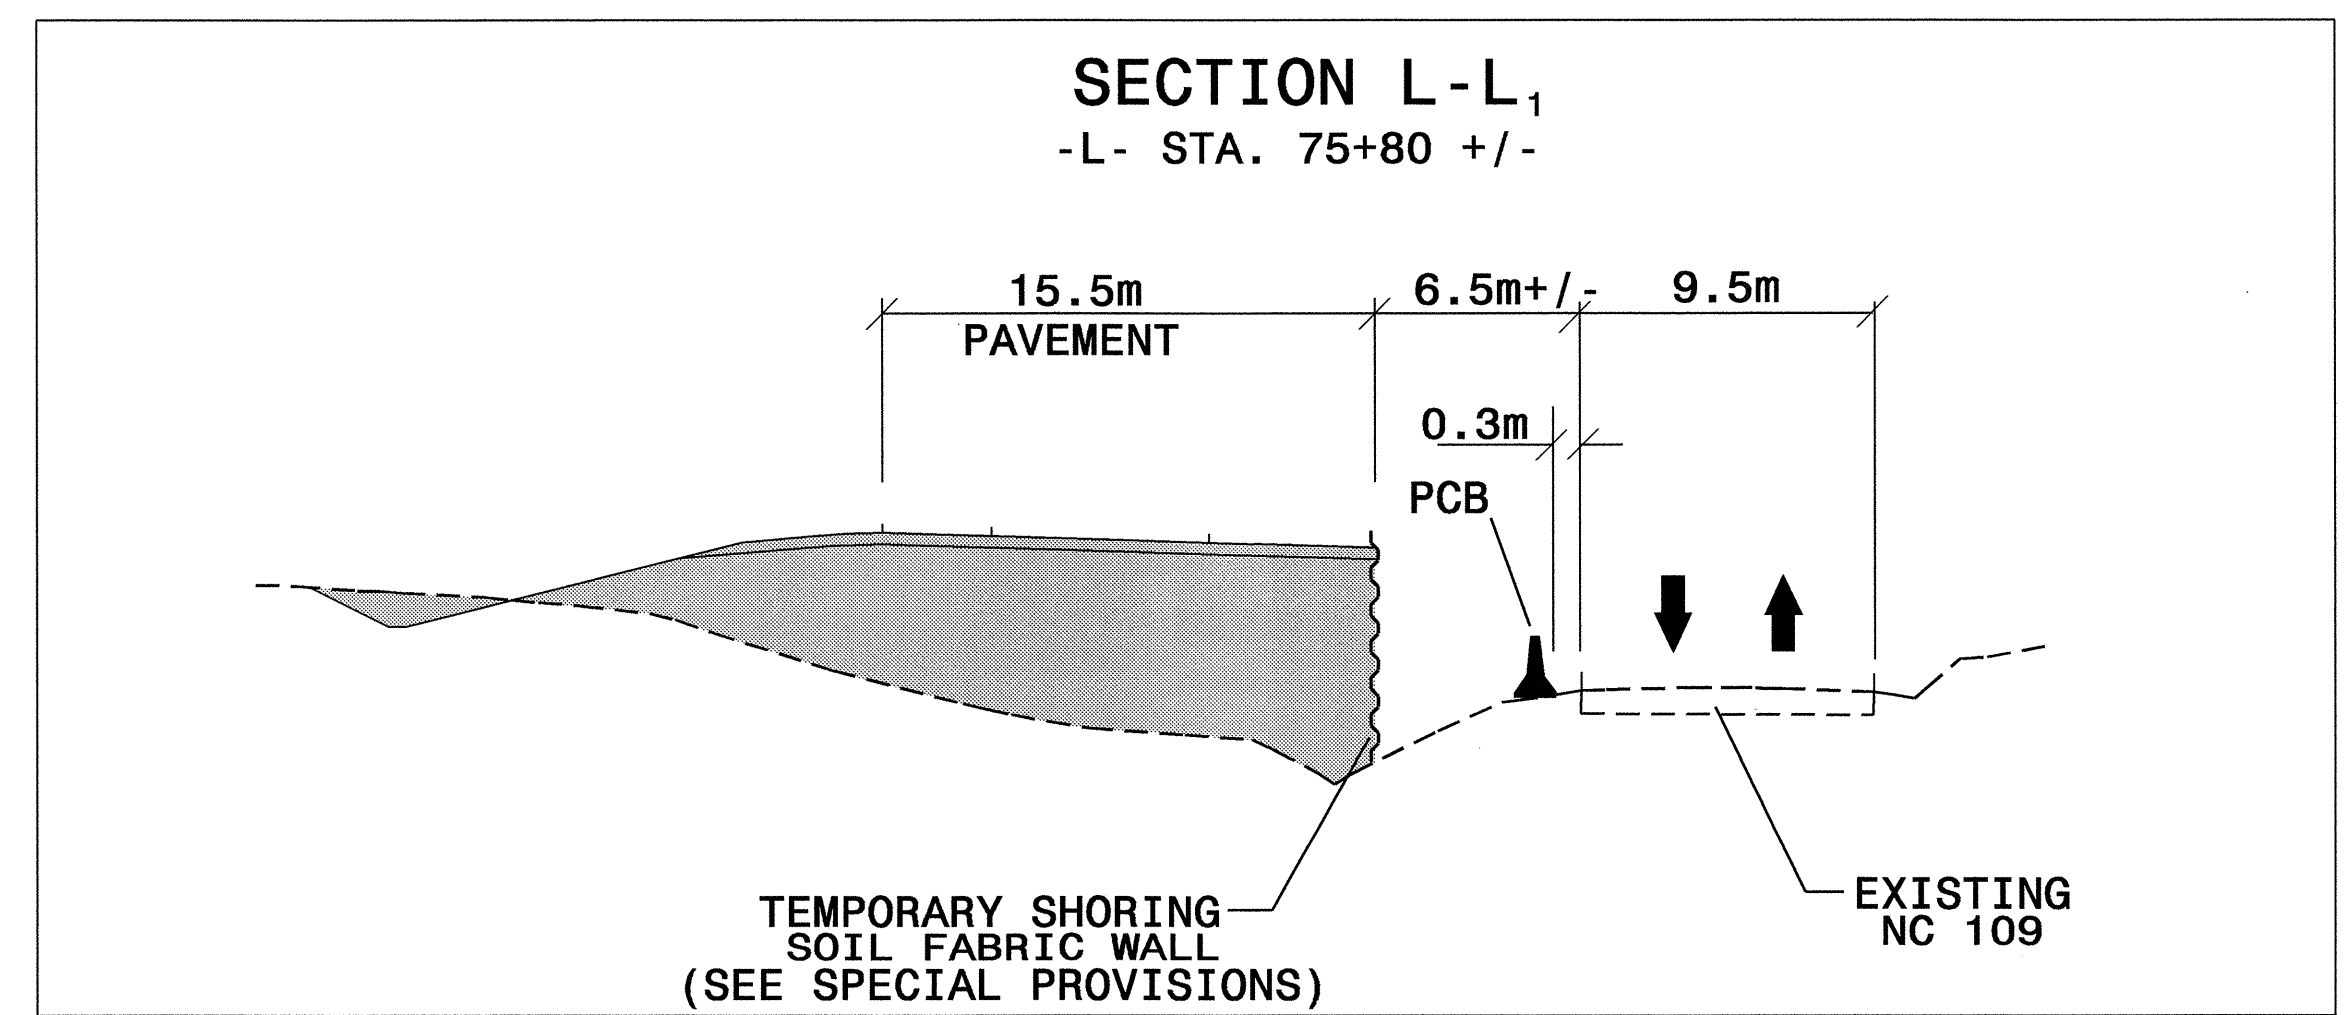


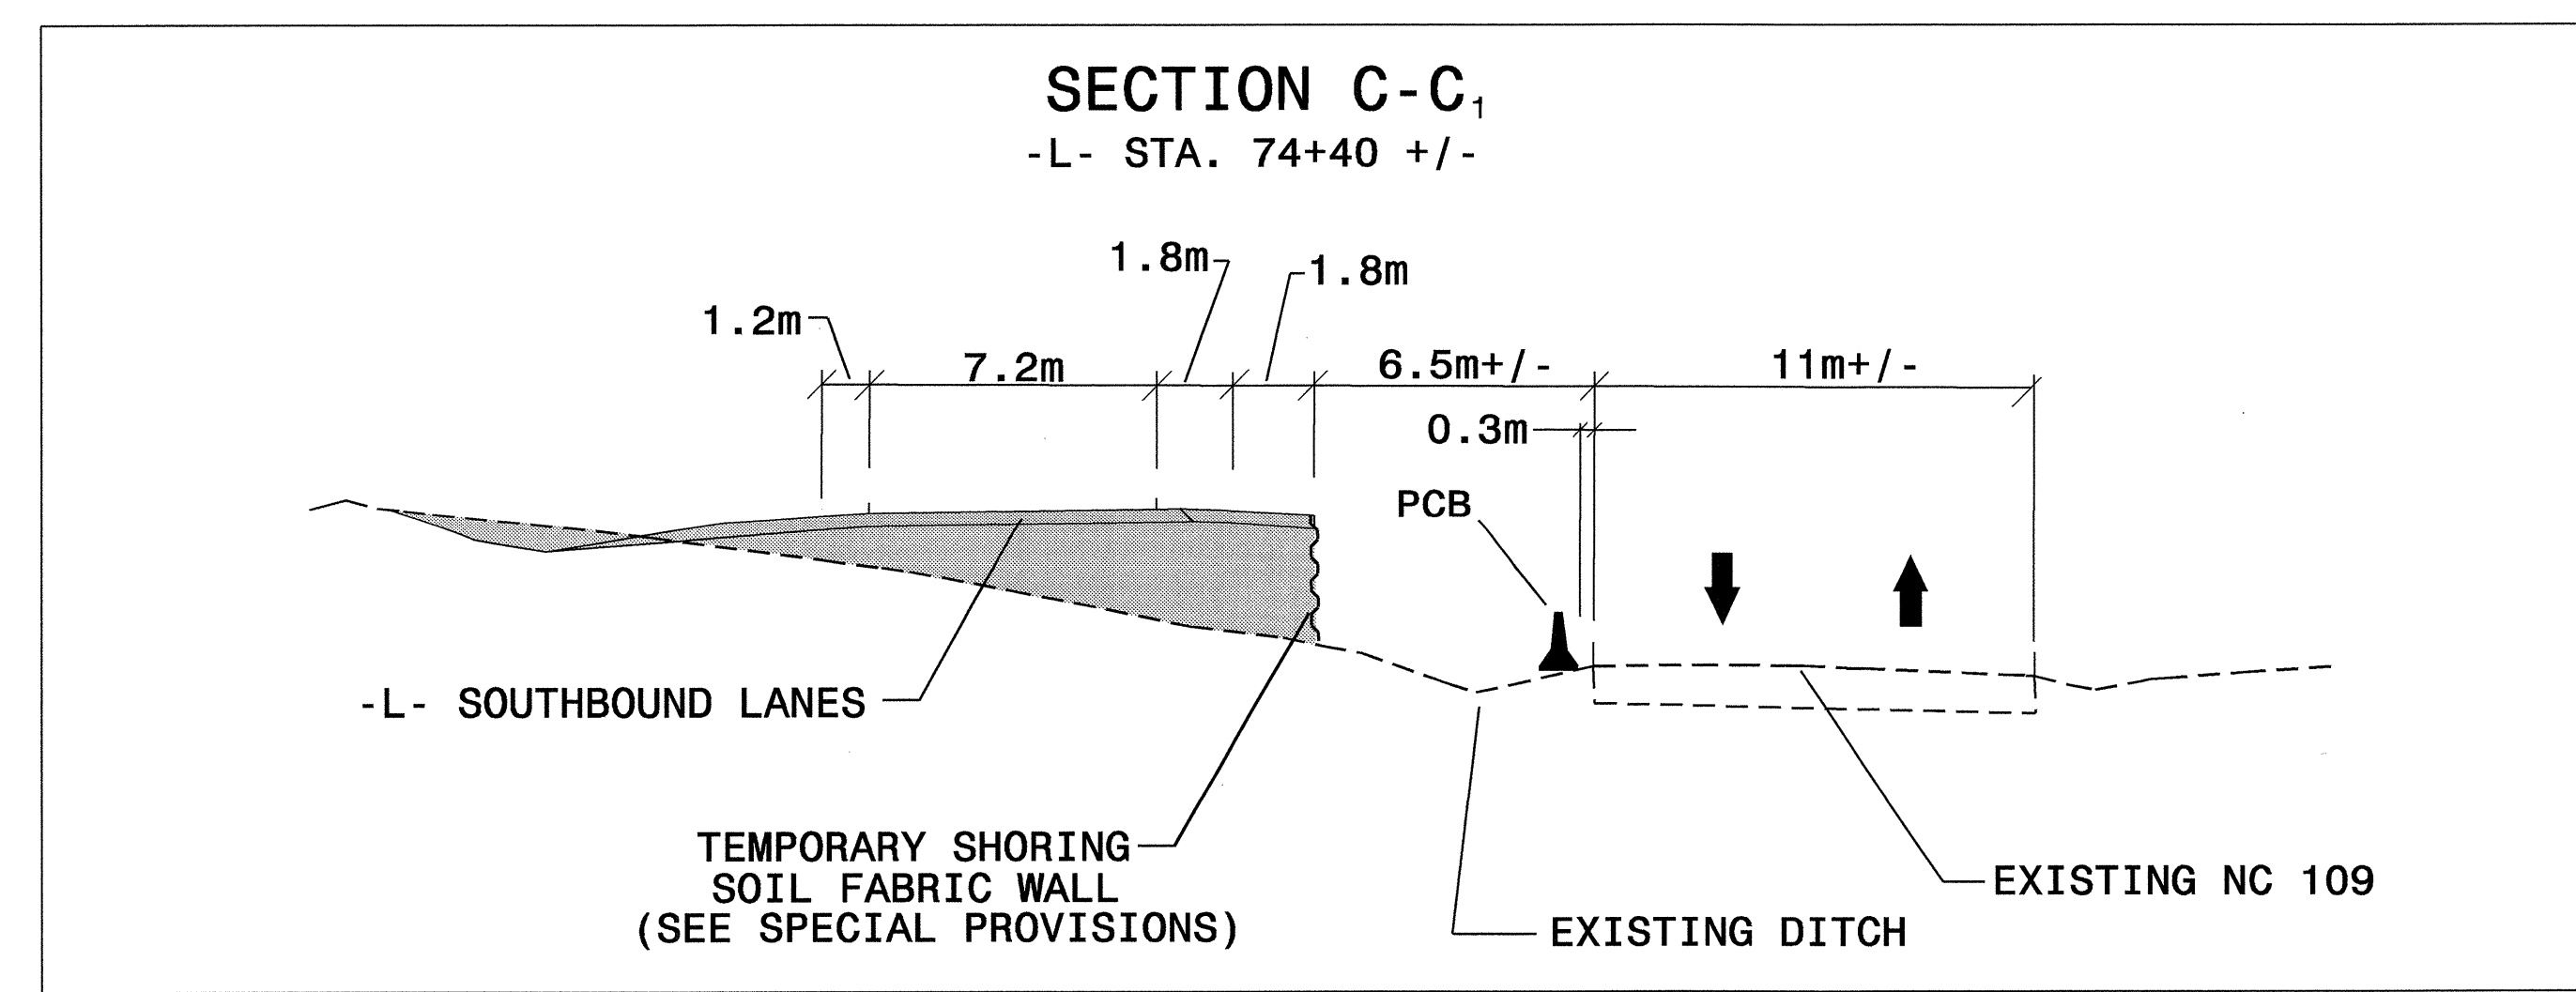

|                                |                     |
|--------------------------------|---------------------|
| PROJ. REFERENCE NO.<br>R-2568B | SHEET NO.<br>TCP-12 |
|--------------------------------|---------------------|

SOIL INFORMATION FOR  
TEMPORARY SHORING

(SEE SPECIAL PROVISIONS)

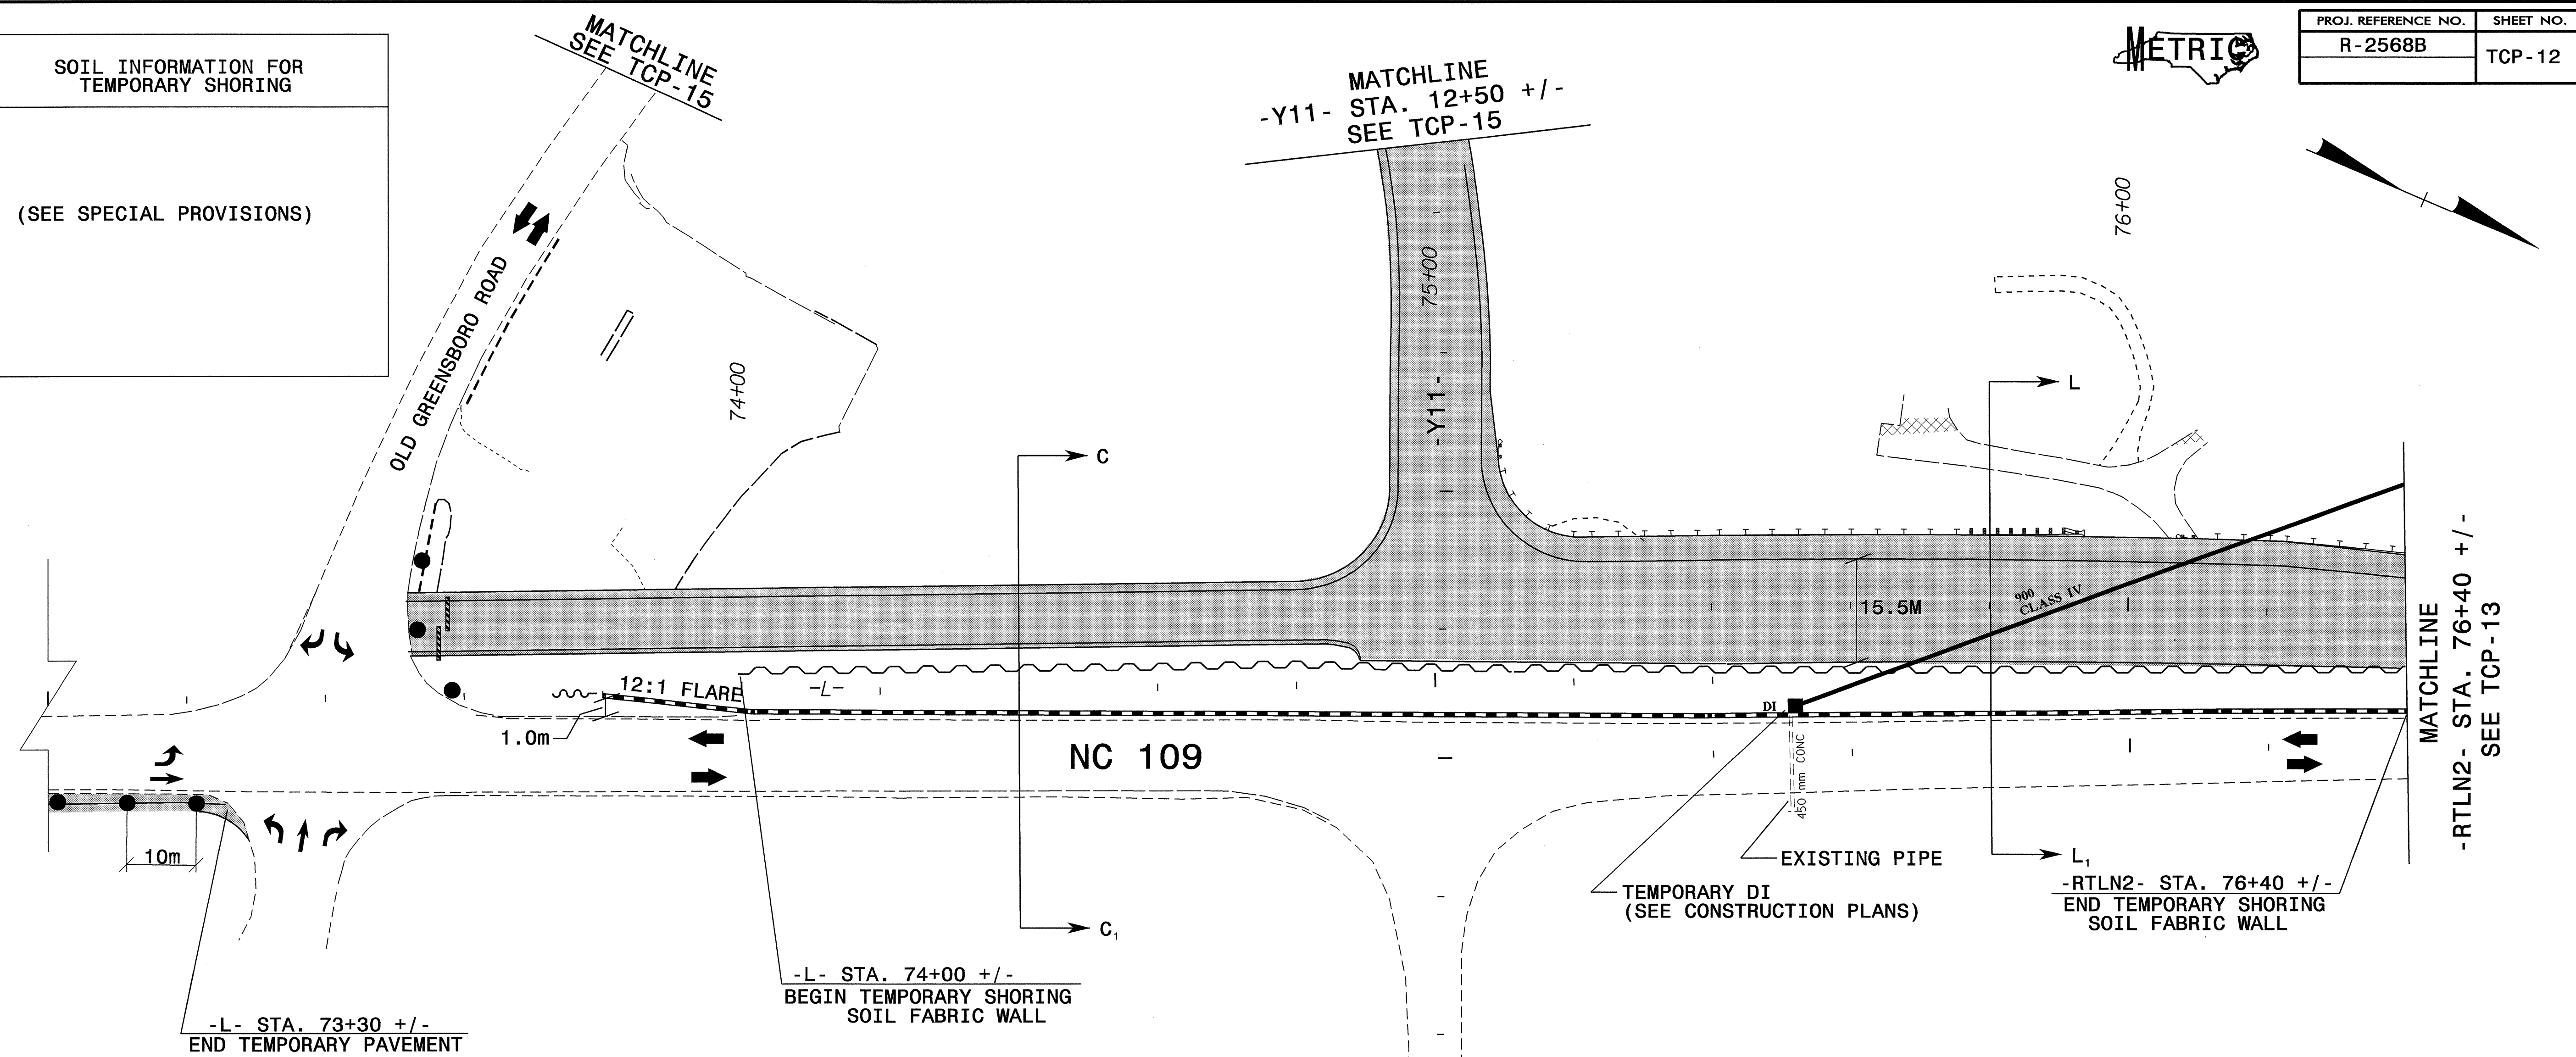

03-SEP-2004 14:00  
J:\TCP\PHASE I\CP12.dwg  
cmullen AT TEL188614

|                  |                |                |           |
|------------------|----------------|----------------|-----------|
| APPROVED:        | DATE: 9/3/04   | <b>PHASE I</b> |           |
| SEAL             |                |                |           |
| SCALE: NONE      | DATE: 12/02    |                | REVISIONS |
| DWG. BY: SJS     | DESIGN BY: SJS |                |           |
| REVIEWED BY: CLM |                |                |           |
|                  |                |                |           |