



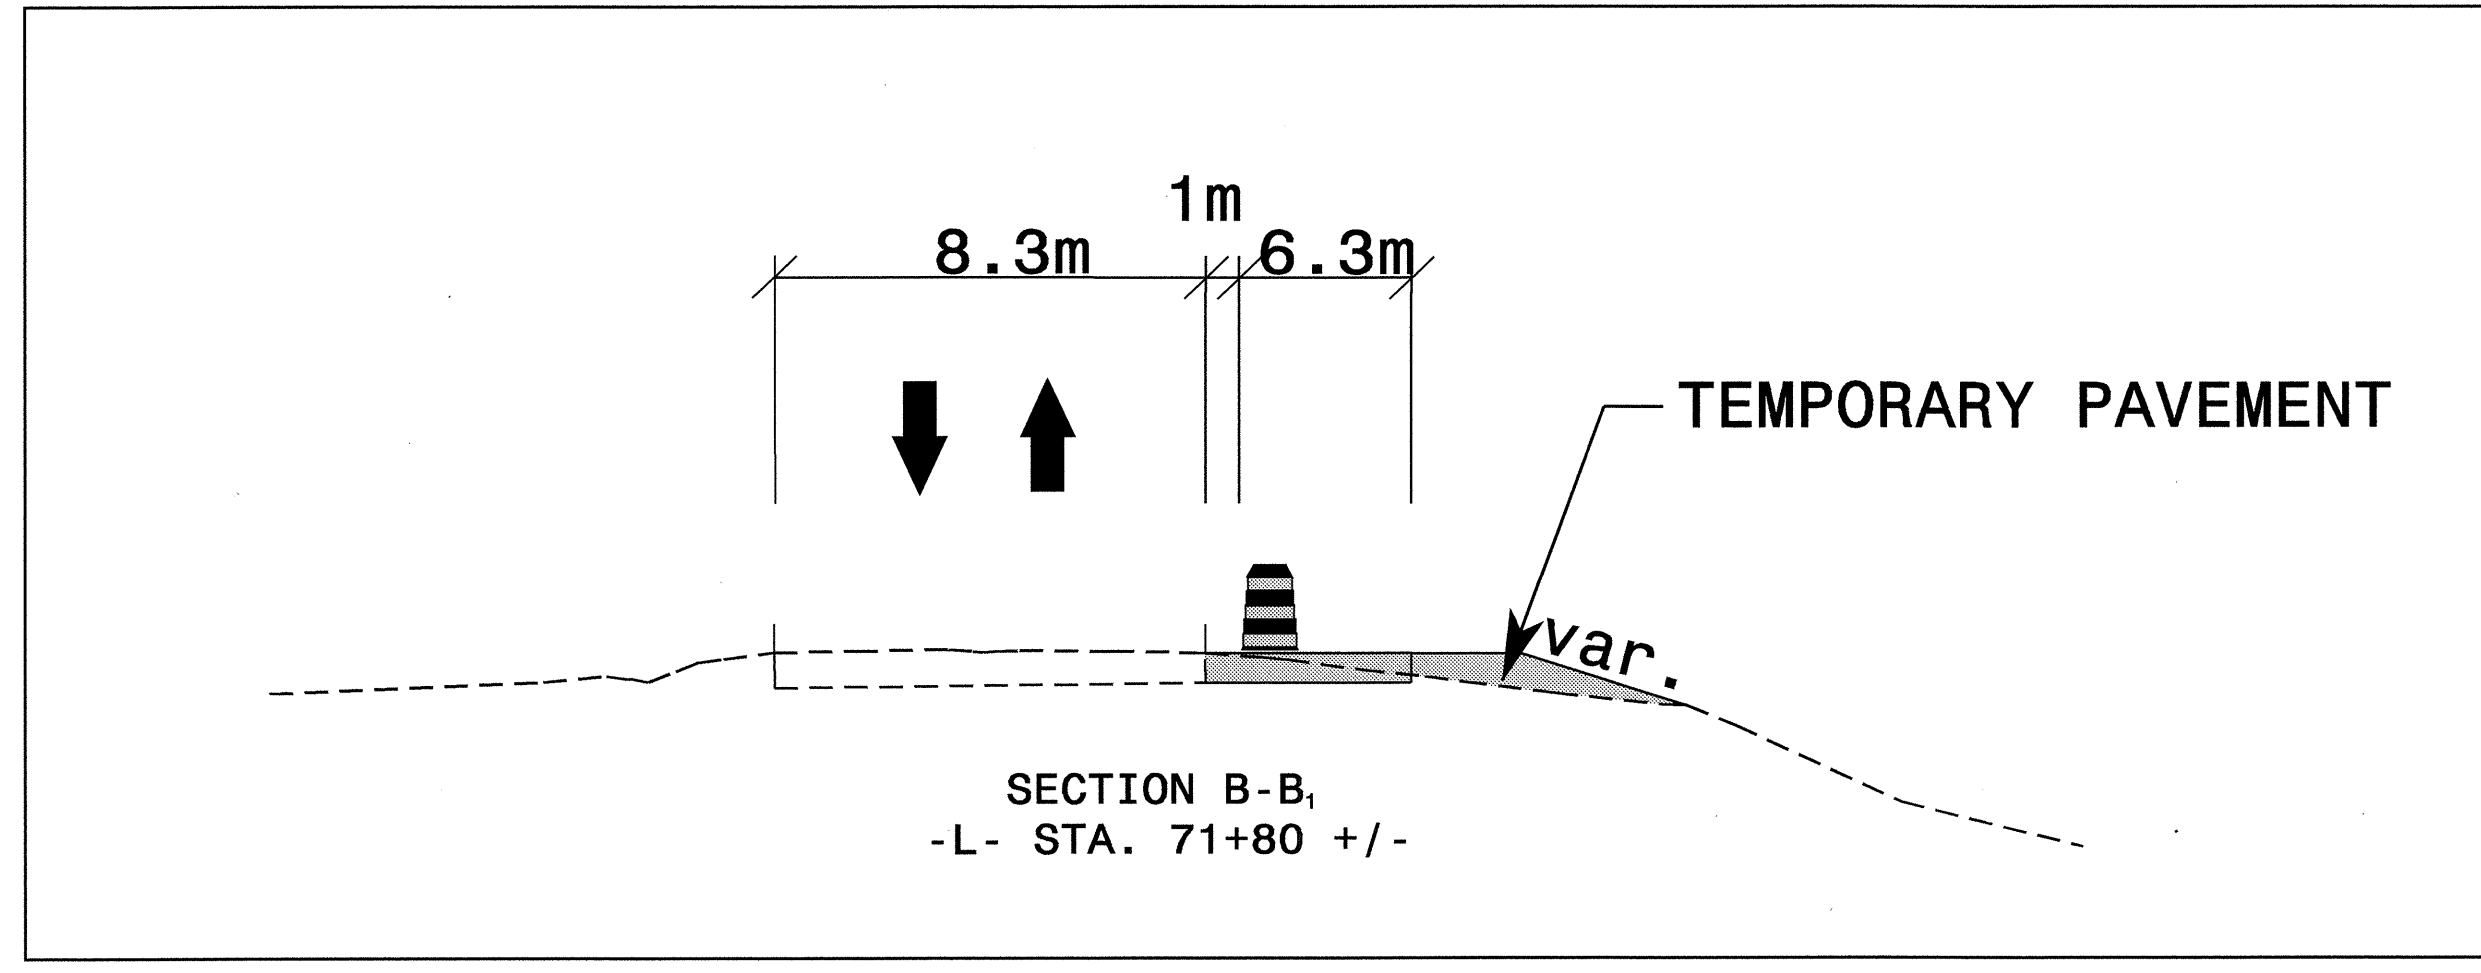

PROJ. REFERENCE NO.	SHEET NO.
R-2568B	TCP-11

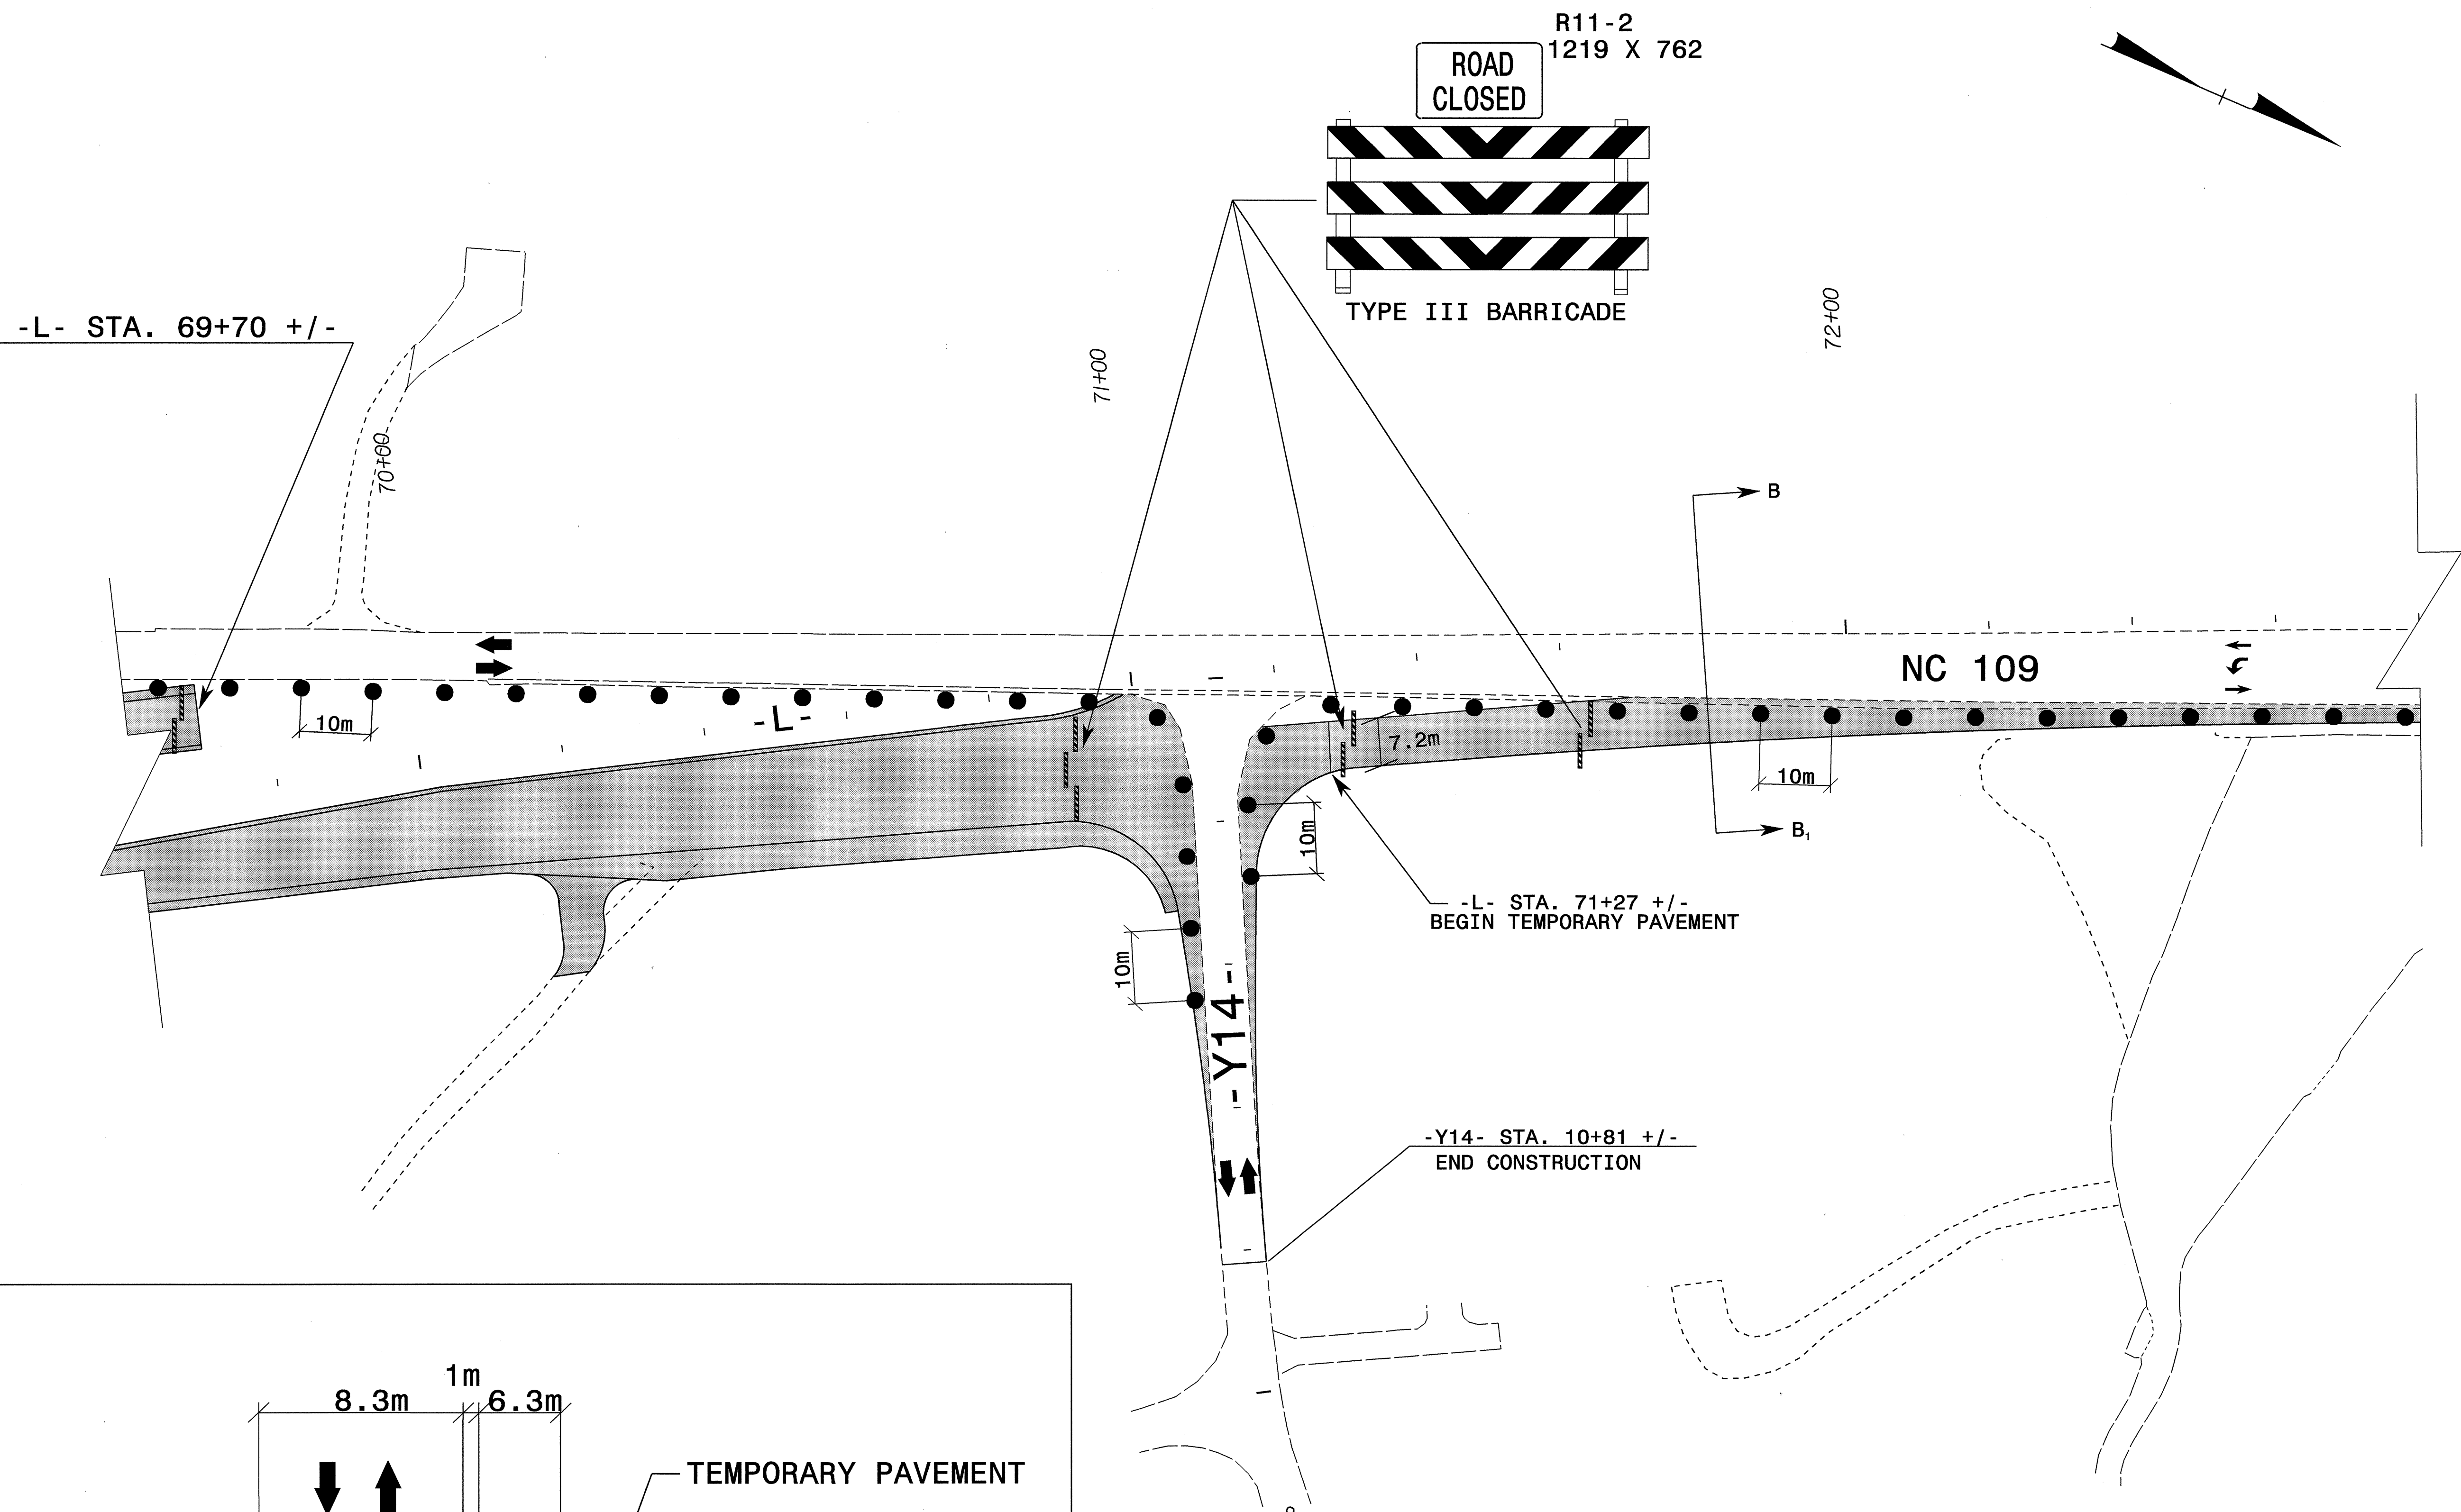

APPROVED: *[Signature]* DATE: 12/02

SEAL

PROFESSIONAL ENGINEER  
SEAL 022104  
JOHN S. KITE, II

<b>PHASE I</b>		REVISIONS	
SCALE:	NONE		
DATE:	12/02		
DWG. BY:	SJS		
DESIGN BY:	SJS		
REVIEWED BY:	CLM		

01-SEP-2004 11:40  
 M:\TCP\PHASE I\TCP1.DGN  
 SJS/kes AT TETC196513