

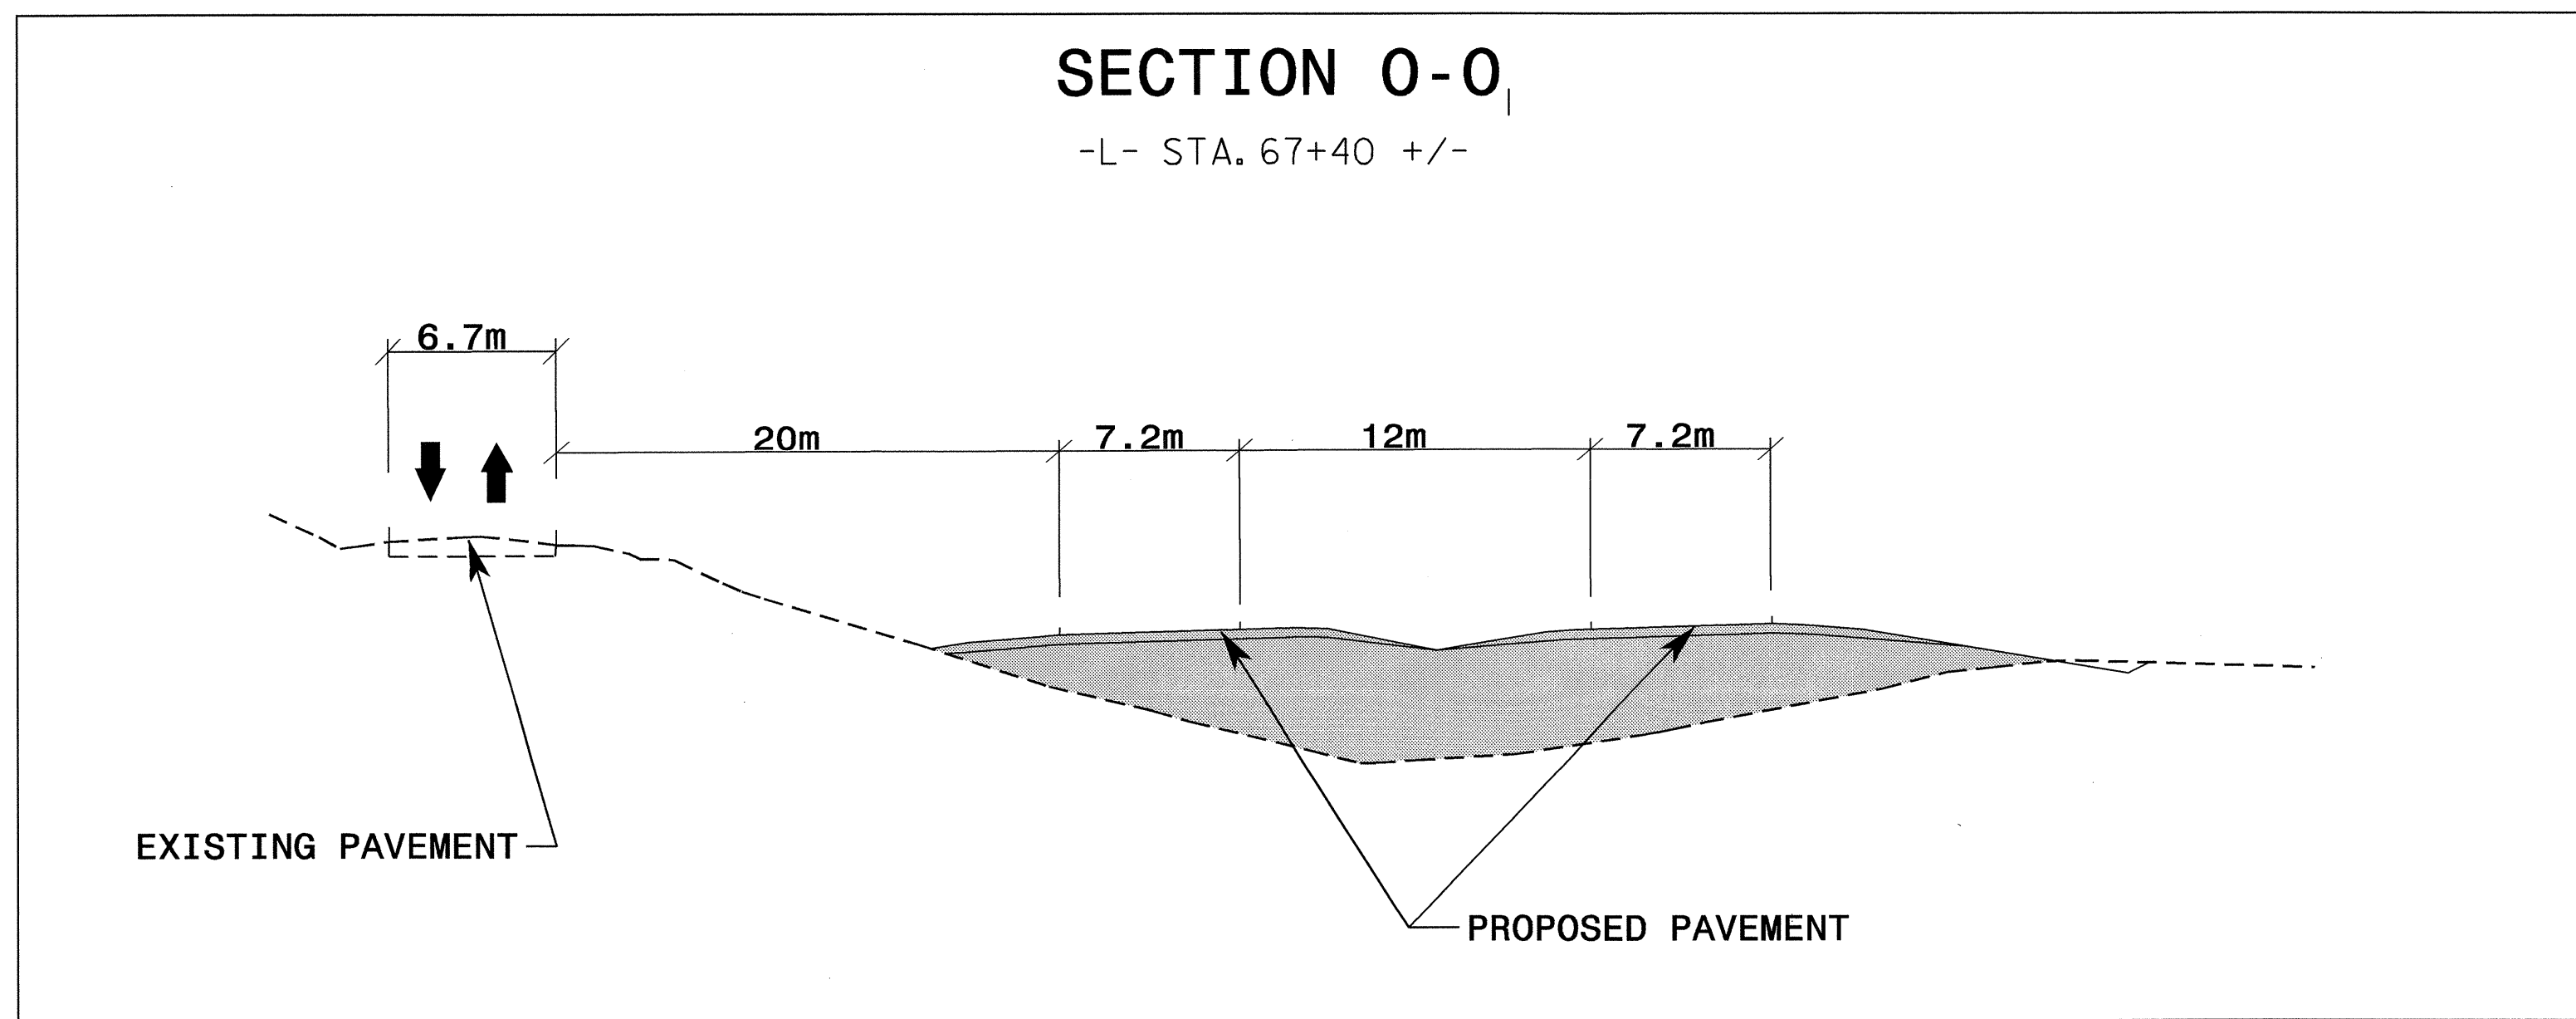


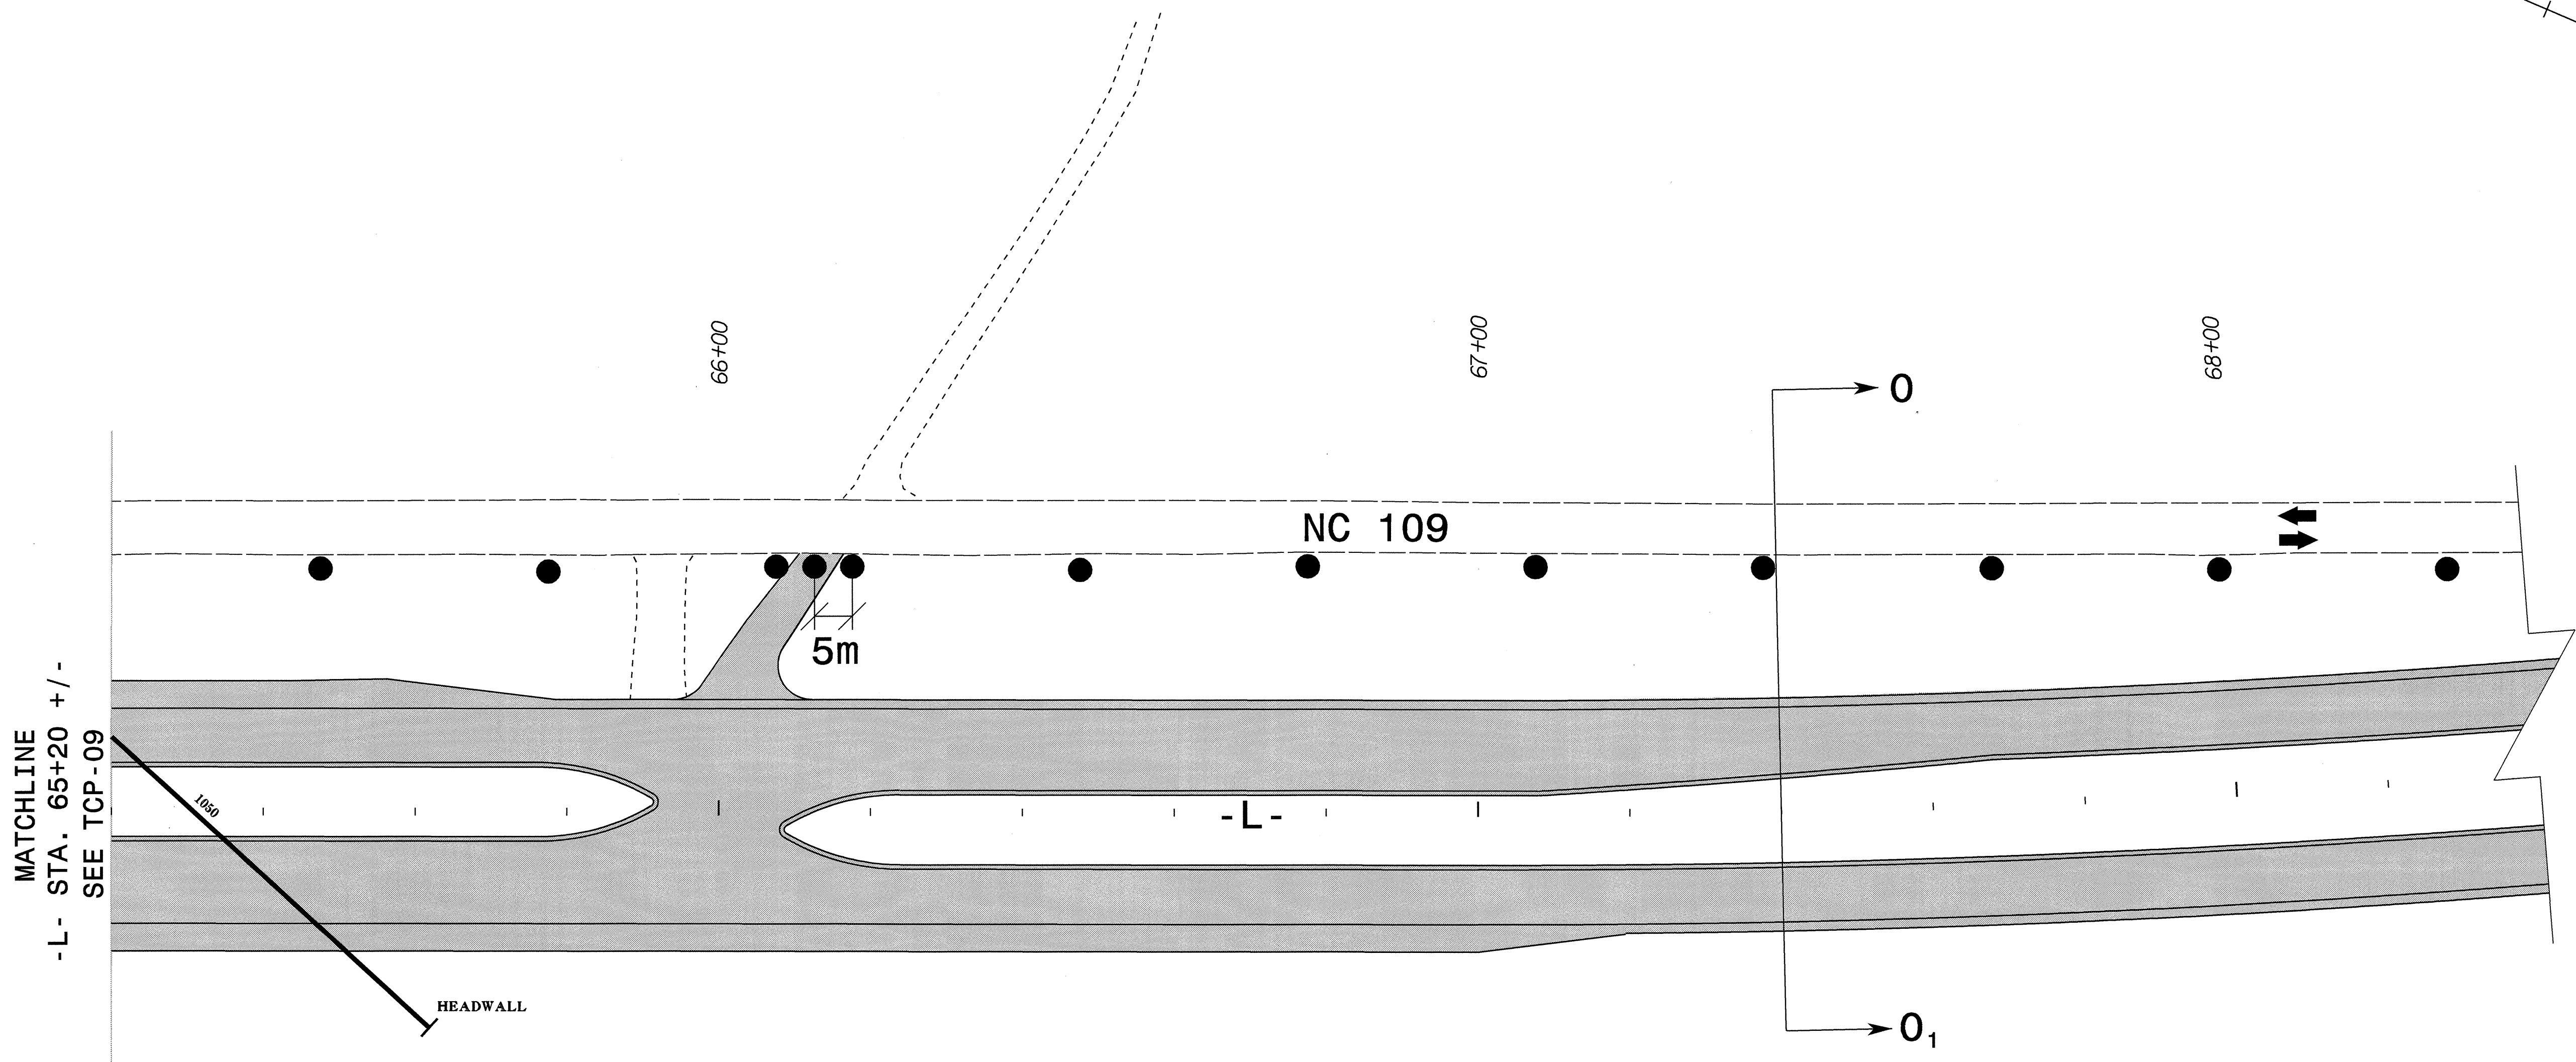

PROJ. REFERENCE NO.	SHEET NO.
R-2568B	TCP-10

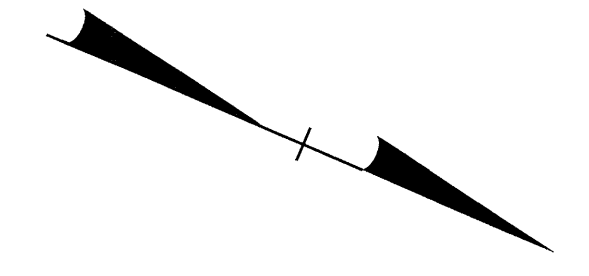

01-SEP-2004 11:39  
M:\TCP\PHASE1-TCP10.dgn  
SJSykes AT TETC06513

APPROVED: <i>[Signature]</i> DATE: 9/1/04	<b>PHASE I</b>	
SCALE: NONE		REVISIONS
DATE: 01/03		
DWG. BY: SJS		
DESIGN BY: SJS		
REVIEWED BY: CLM		CADD FILE