


UTILITIES BY OTHERS

NOTE:
ALL PROPOSED UTILITY WORK
SHOWN ON THIS SHEET WILL
BE DONE BY OTHERS

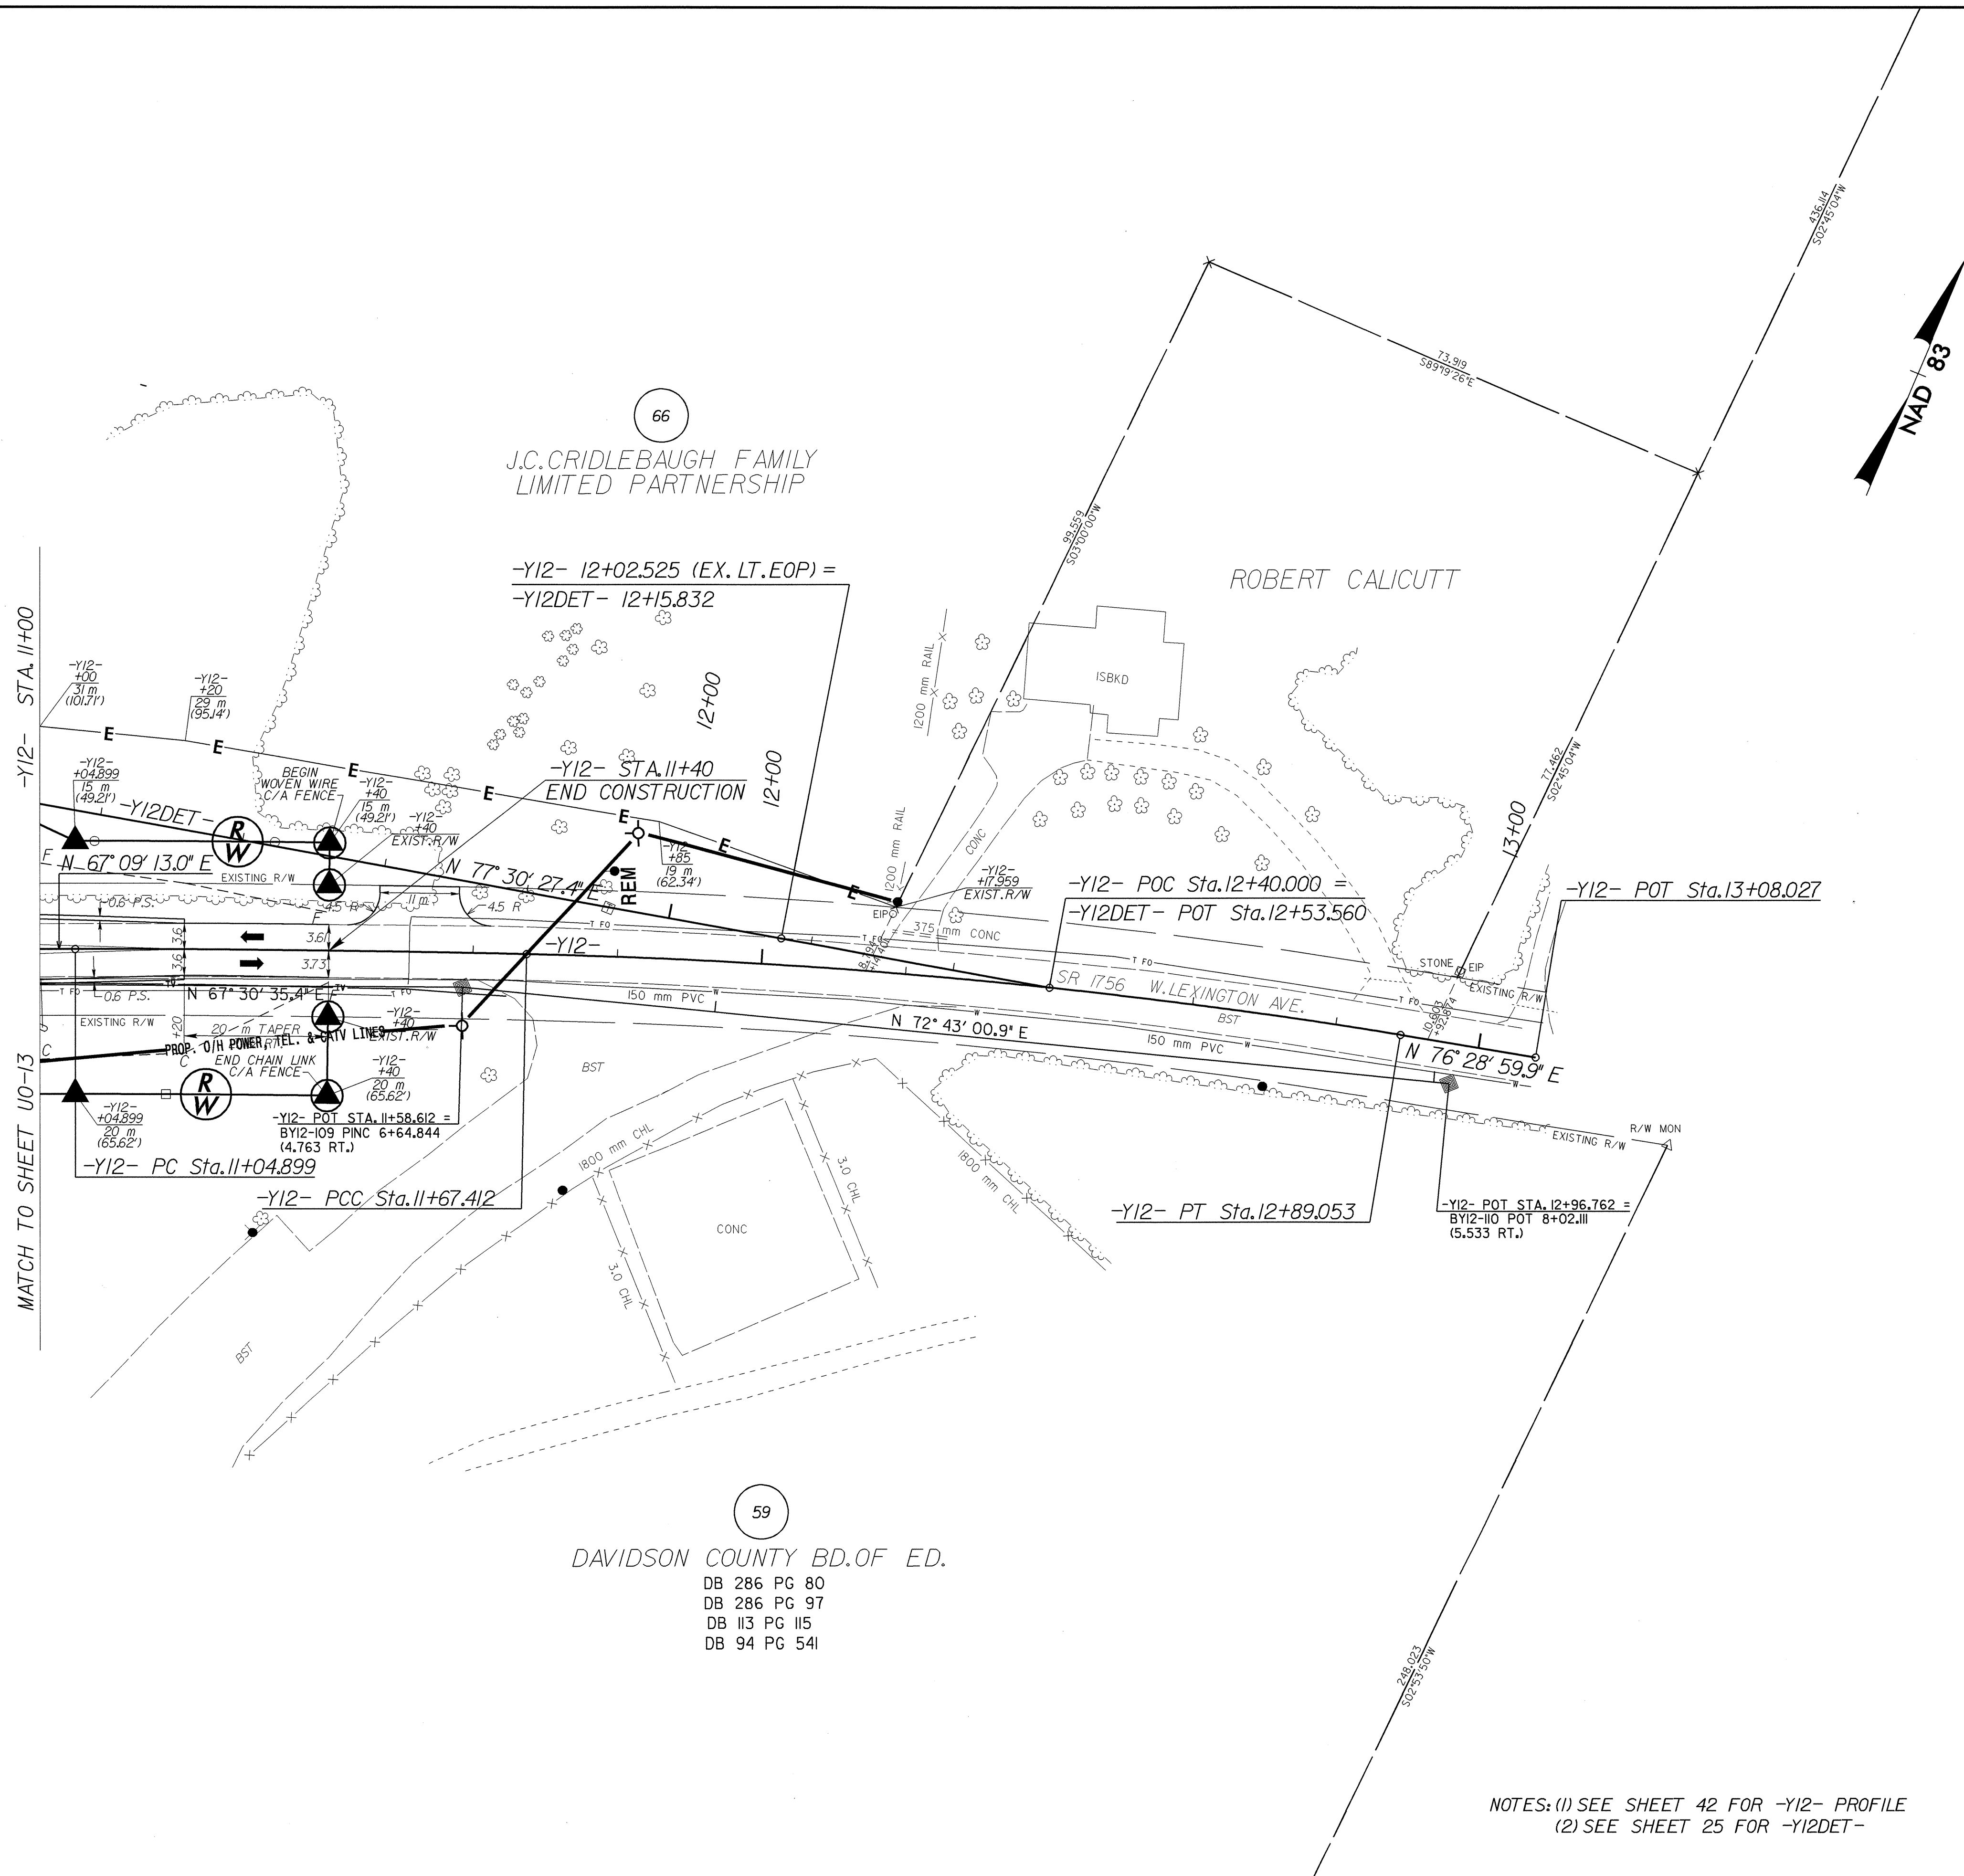

59
DAVIDSON COUNTY BD. OF ED.
DB 286 PG 80
DB 286 PG 97
DB 113 PG 115
DB 94 PG 541

NOTES: (1) SEE SHEET 42 FOR -Y12- PROFILE
(2) SEE SHEET 25 FOR -Y12DET-

042597
 R:\Users\jsteele\OneDrive\Work\Projects\2568B\ut_24_U017_psh.dgn
 10/16/2024 1:02
 meright at 10/16/24 1:02