



UTILITIES BY OTHERS

NOTE:  
ALL PROPOSED UTILITY WORK  
SHOWN ON THIS SHEET WILL  
BE DONE BY OTHERS

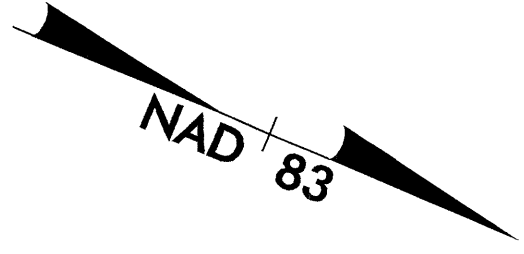

-L-  
PI Sta. 68+05.000  
 $\Delta = 6' 52' 01.1''$  (LT.)  
L = 209.740  
T = 104.996  
R = 1,750.000  
S.E. = 0.03  
RUNOFF = 54

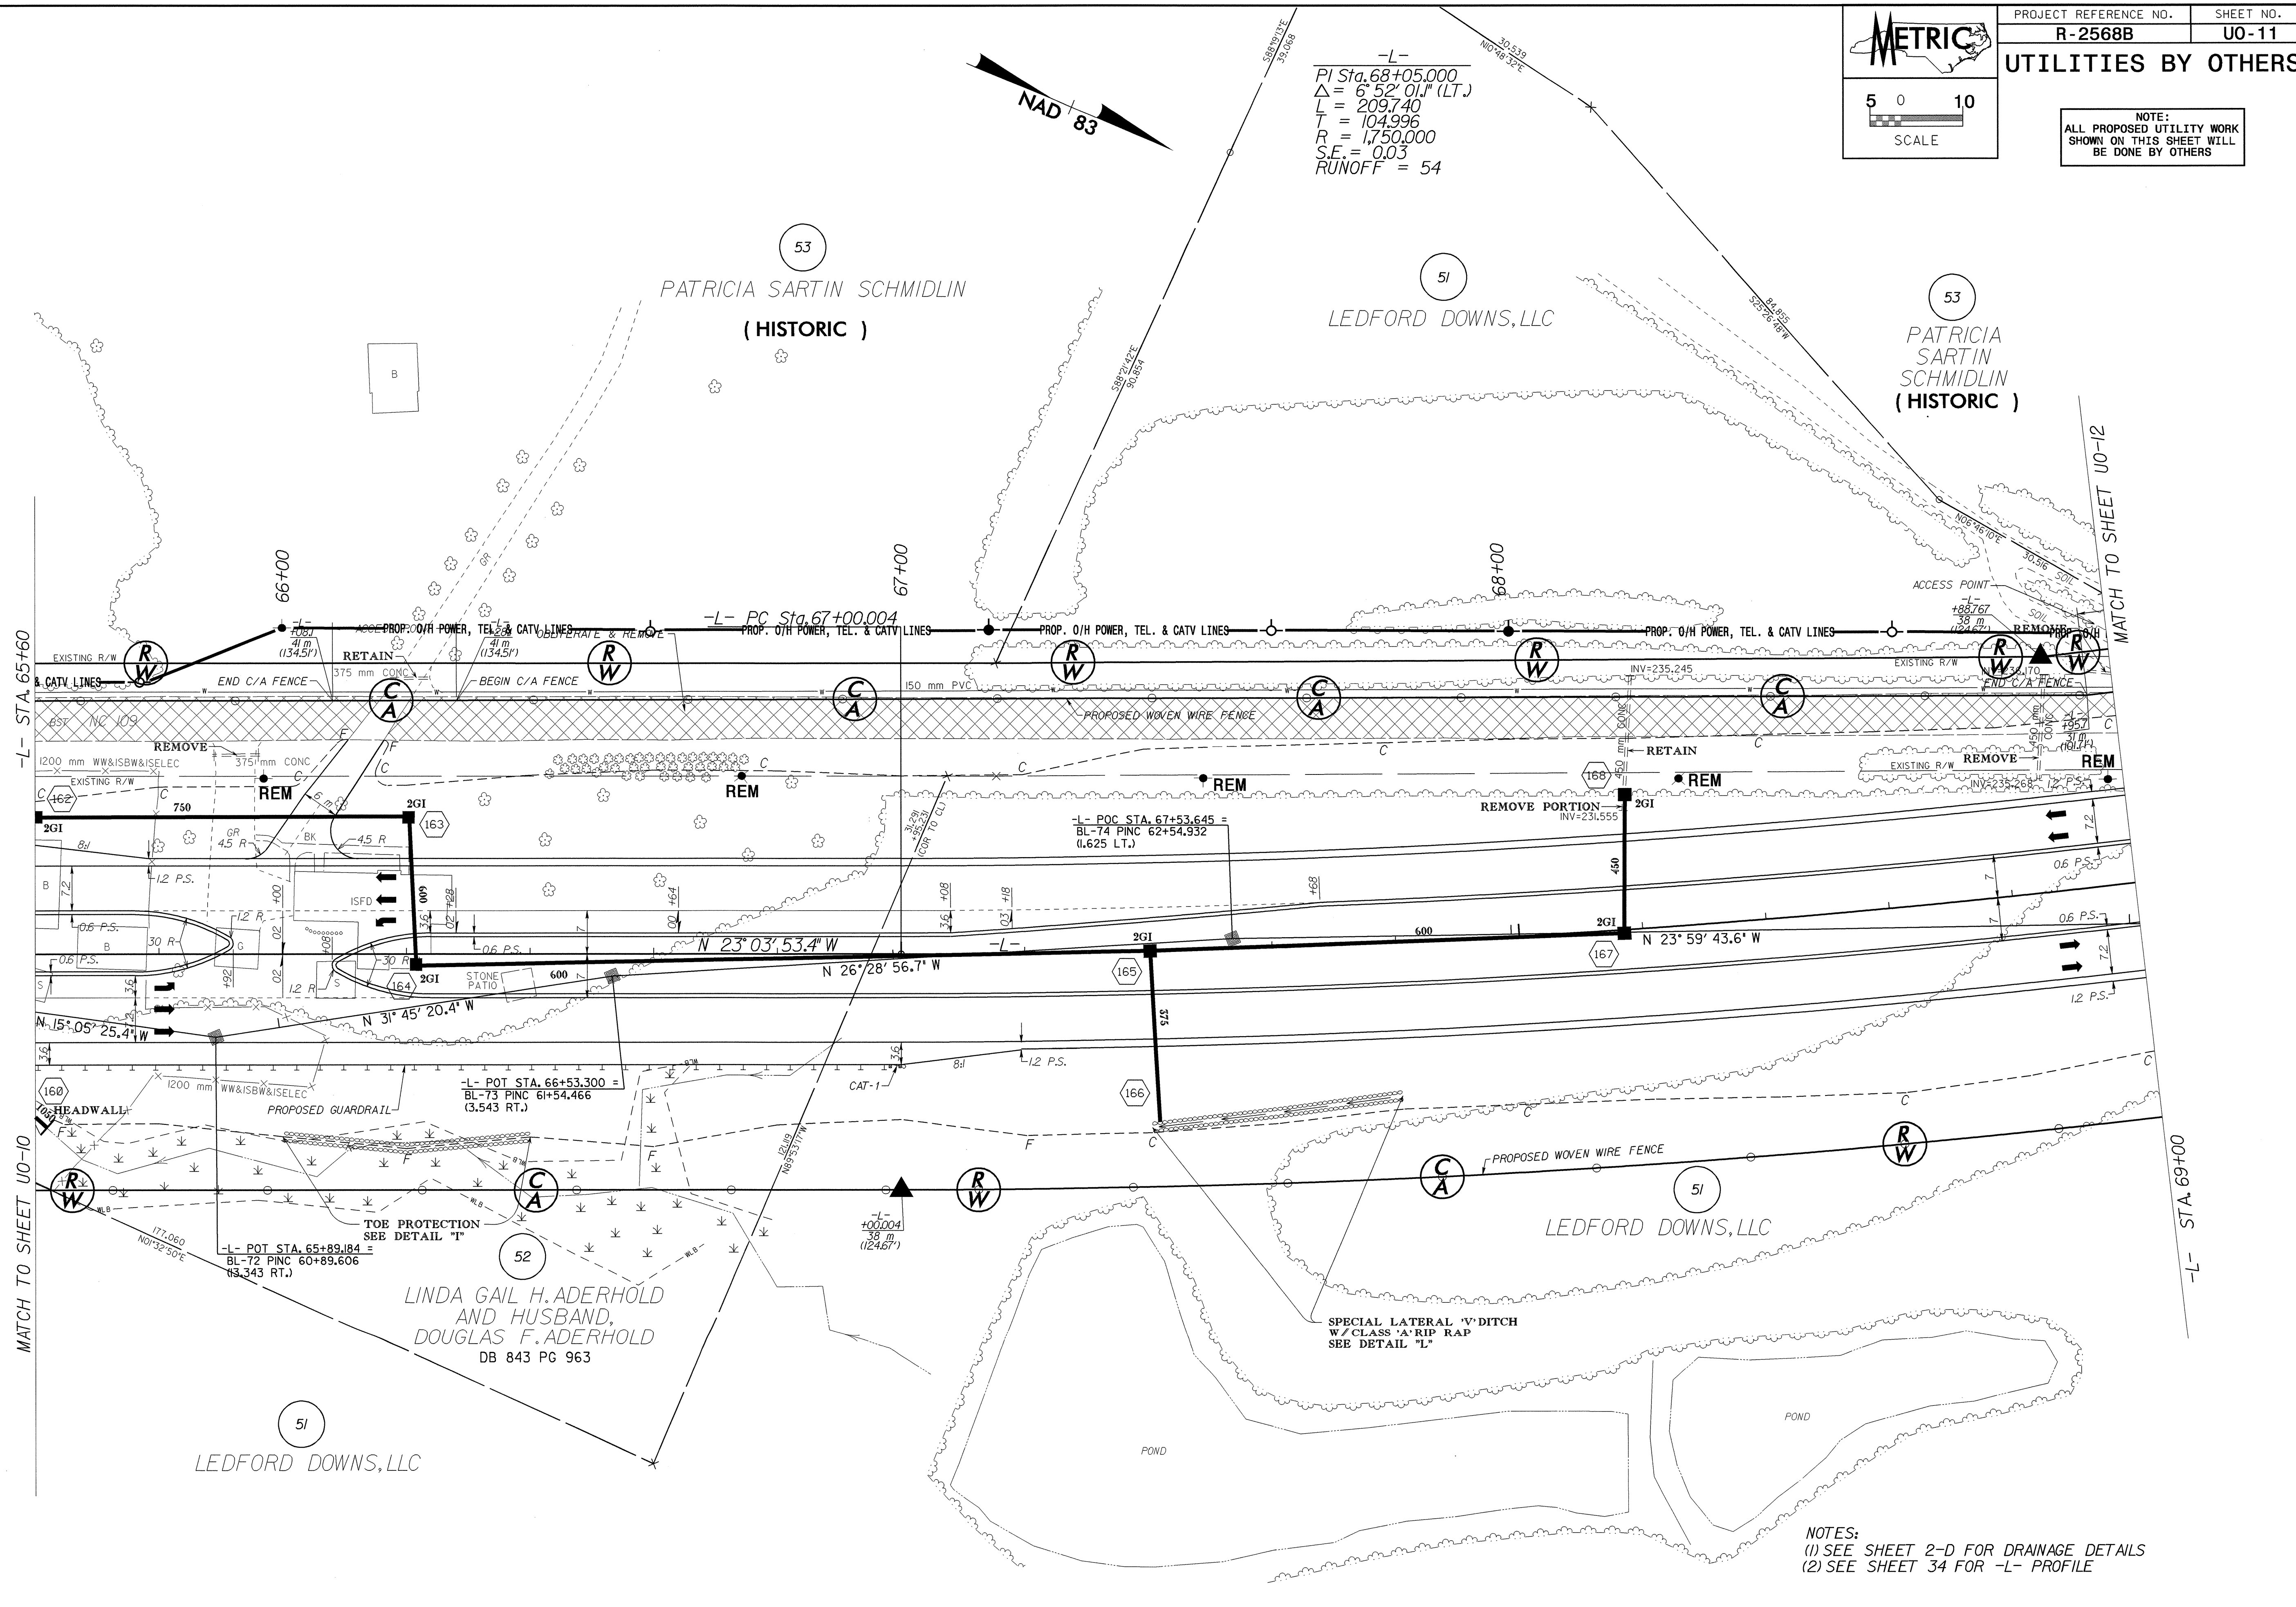

-L- STA 65+60

MATCH TO SHEET UO-10

MATCH TO SHEET UO-12

-L- STA 69+00

LINDA GAIL H. ADERHOLD  
AND HUSBAND,  
DOUGLAS F. ADERHOLD  
DB 843 PG 963

LEDORF DOWNS, LLC

PATRICIA SARTIN SCHMIDLIN  
(HISTORIC)

LEDORF DOWNS, LLC

PATRICIA SARTIN SCHMIDLIN  
(HISTORIC)

NOTES:  
(1) SEE SHEET 2-D FOR DRAINAGE DETAILS  
(2) SEE SHEET 34 FOR -L- PROFILE

19-AUG-2014 10:58 R:\projects\17-1001\paw.dgn