
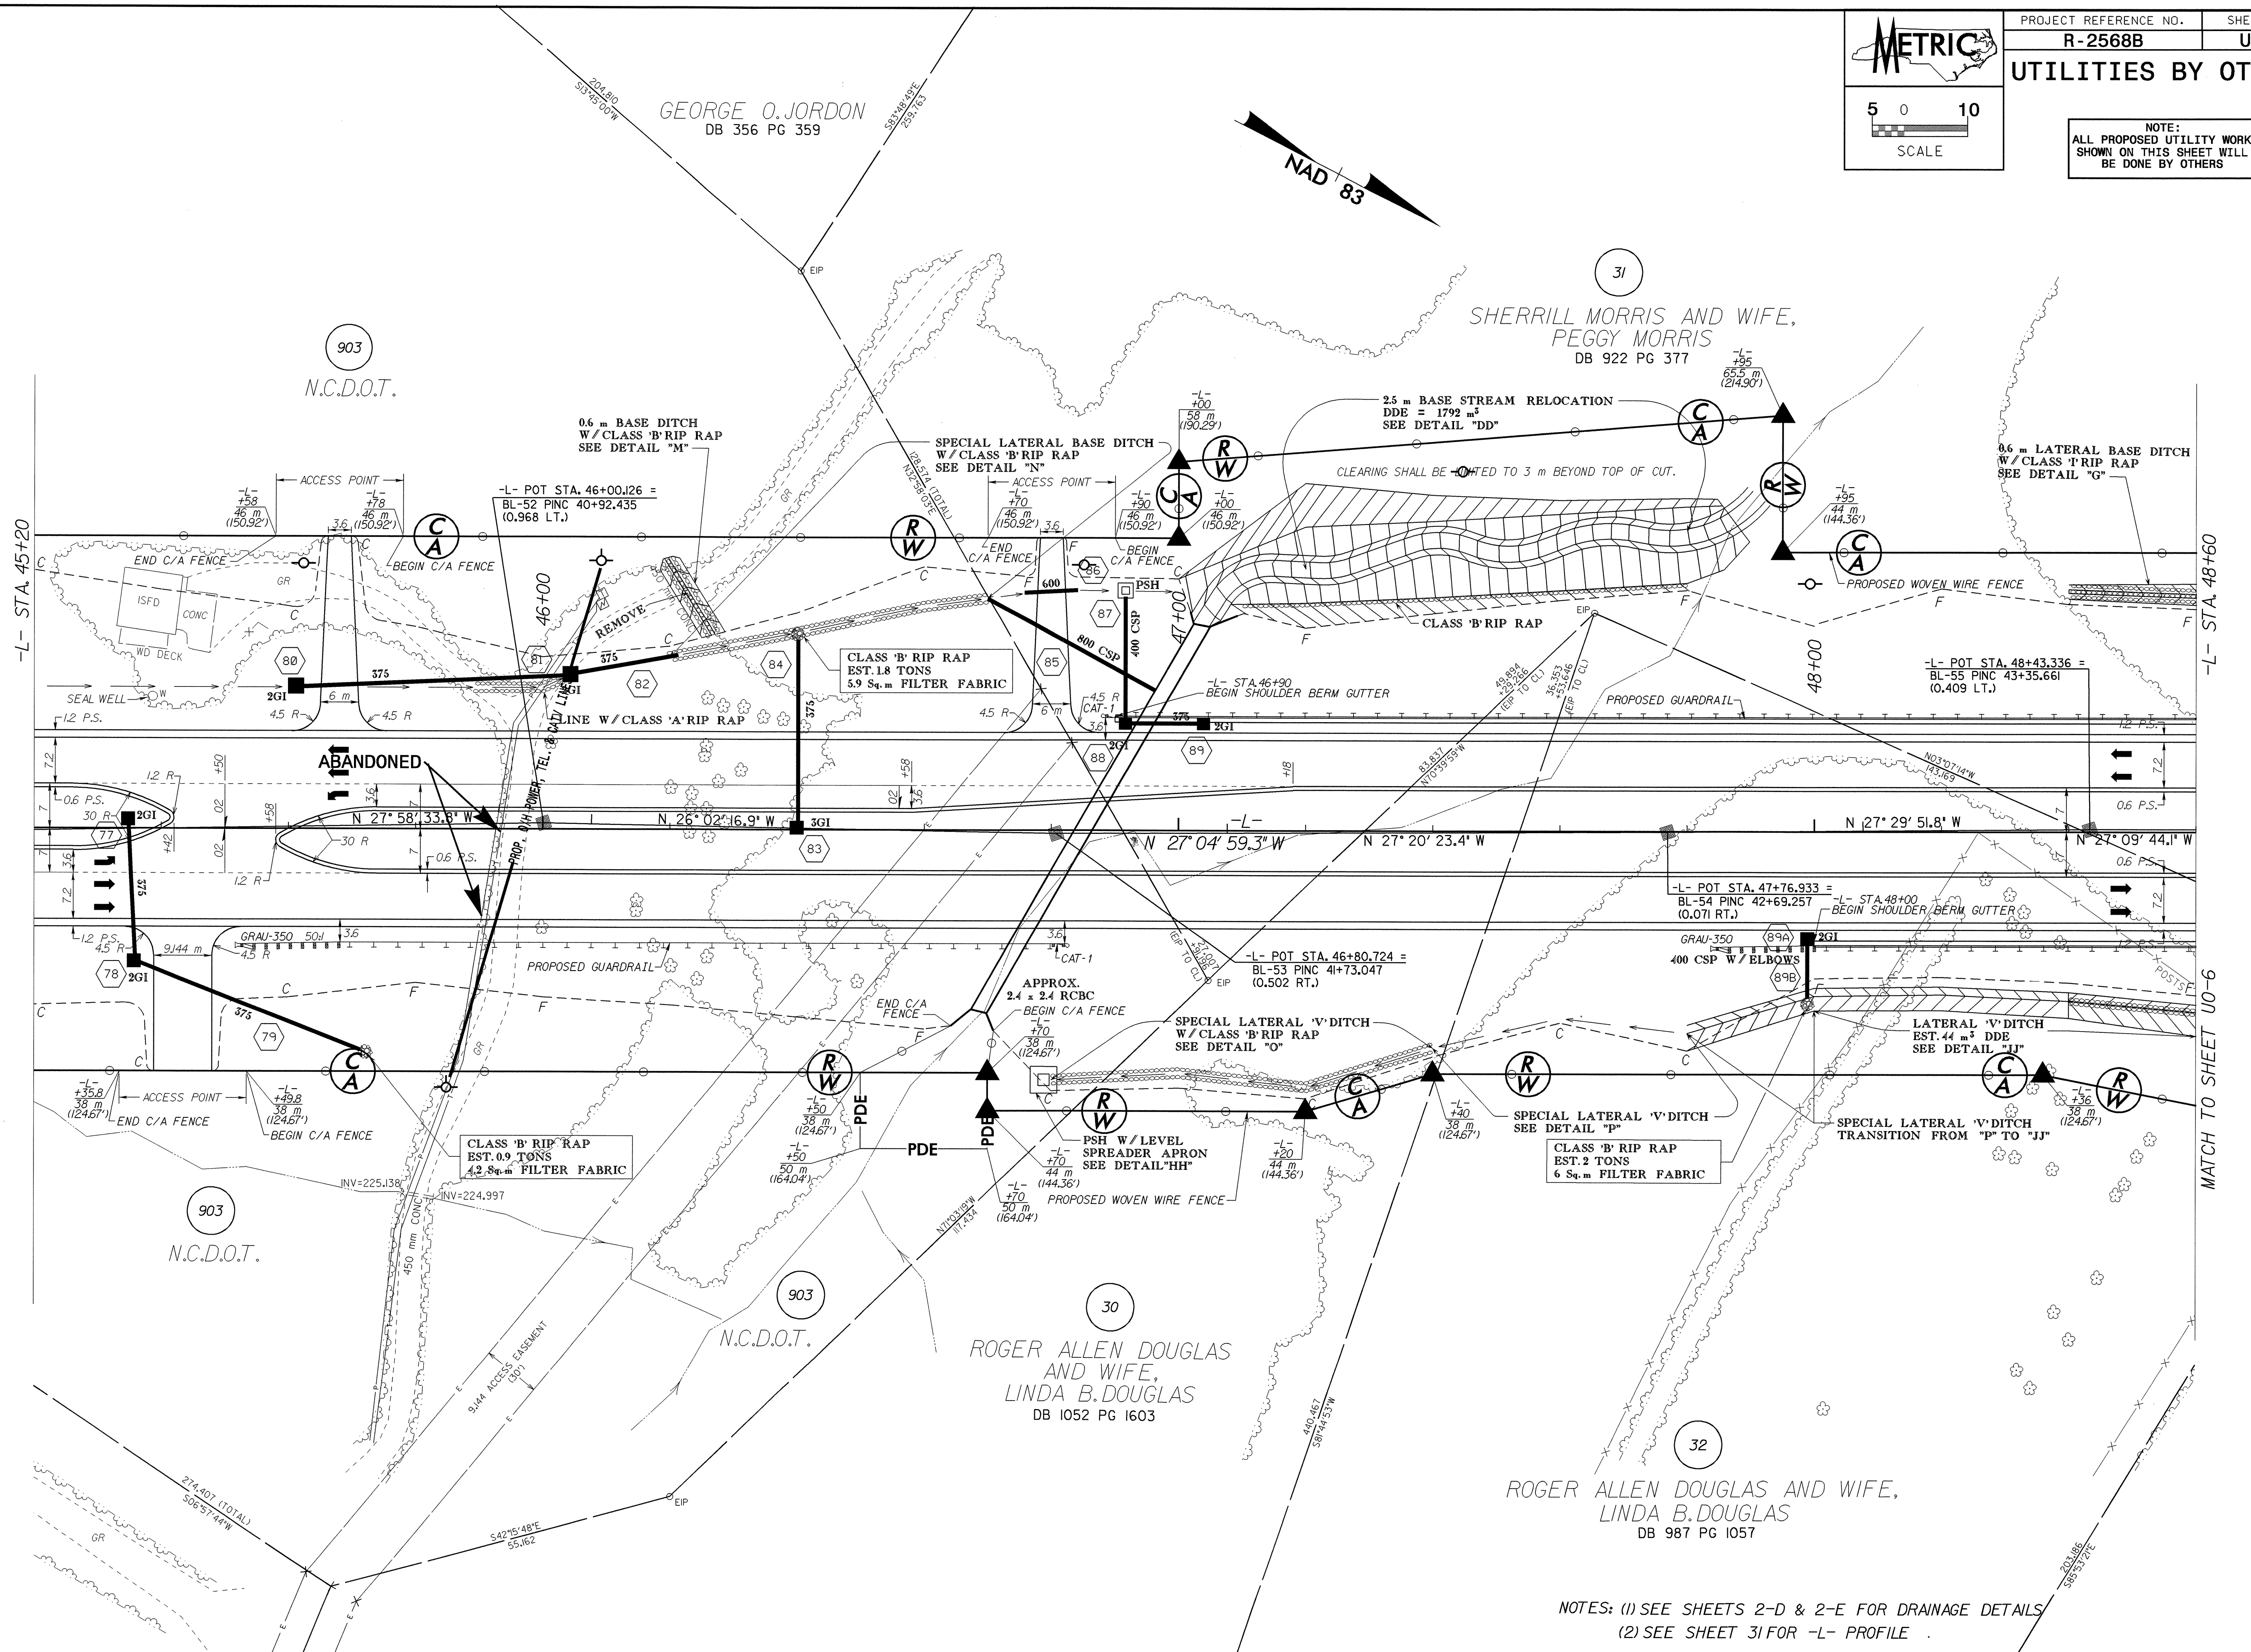


NOTE:  
ALL PROPOSED UTILITY WORK  
SHOWN ON THIS SHEET WILL  
BE DONE BY OTHERS

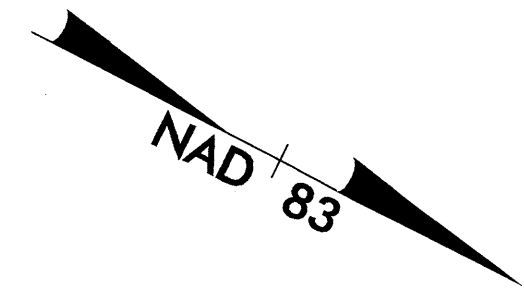

NOTES: (1) SEE SHEETS 2-D & 2-E FOR DRAINAGE DETAILS  
(2) SEE SHEET 31 FOR -L- PROFILE

9-AUG-2004 10:57  
 R:\AUG\2004\1057  
 mbr\right\...  
 R-2568B-ut-11.U05-psh.dgn