
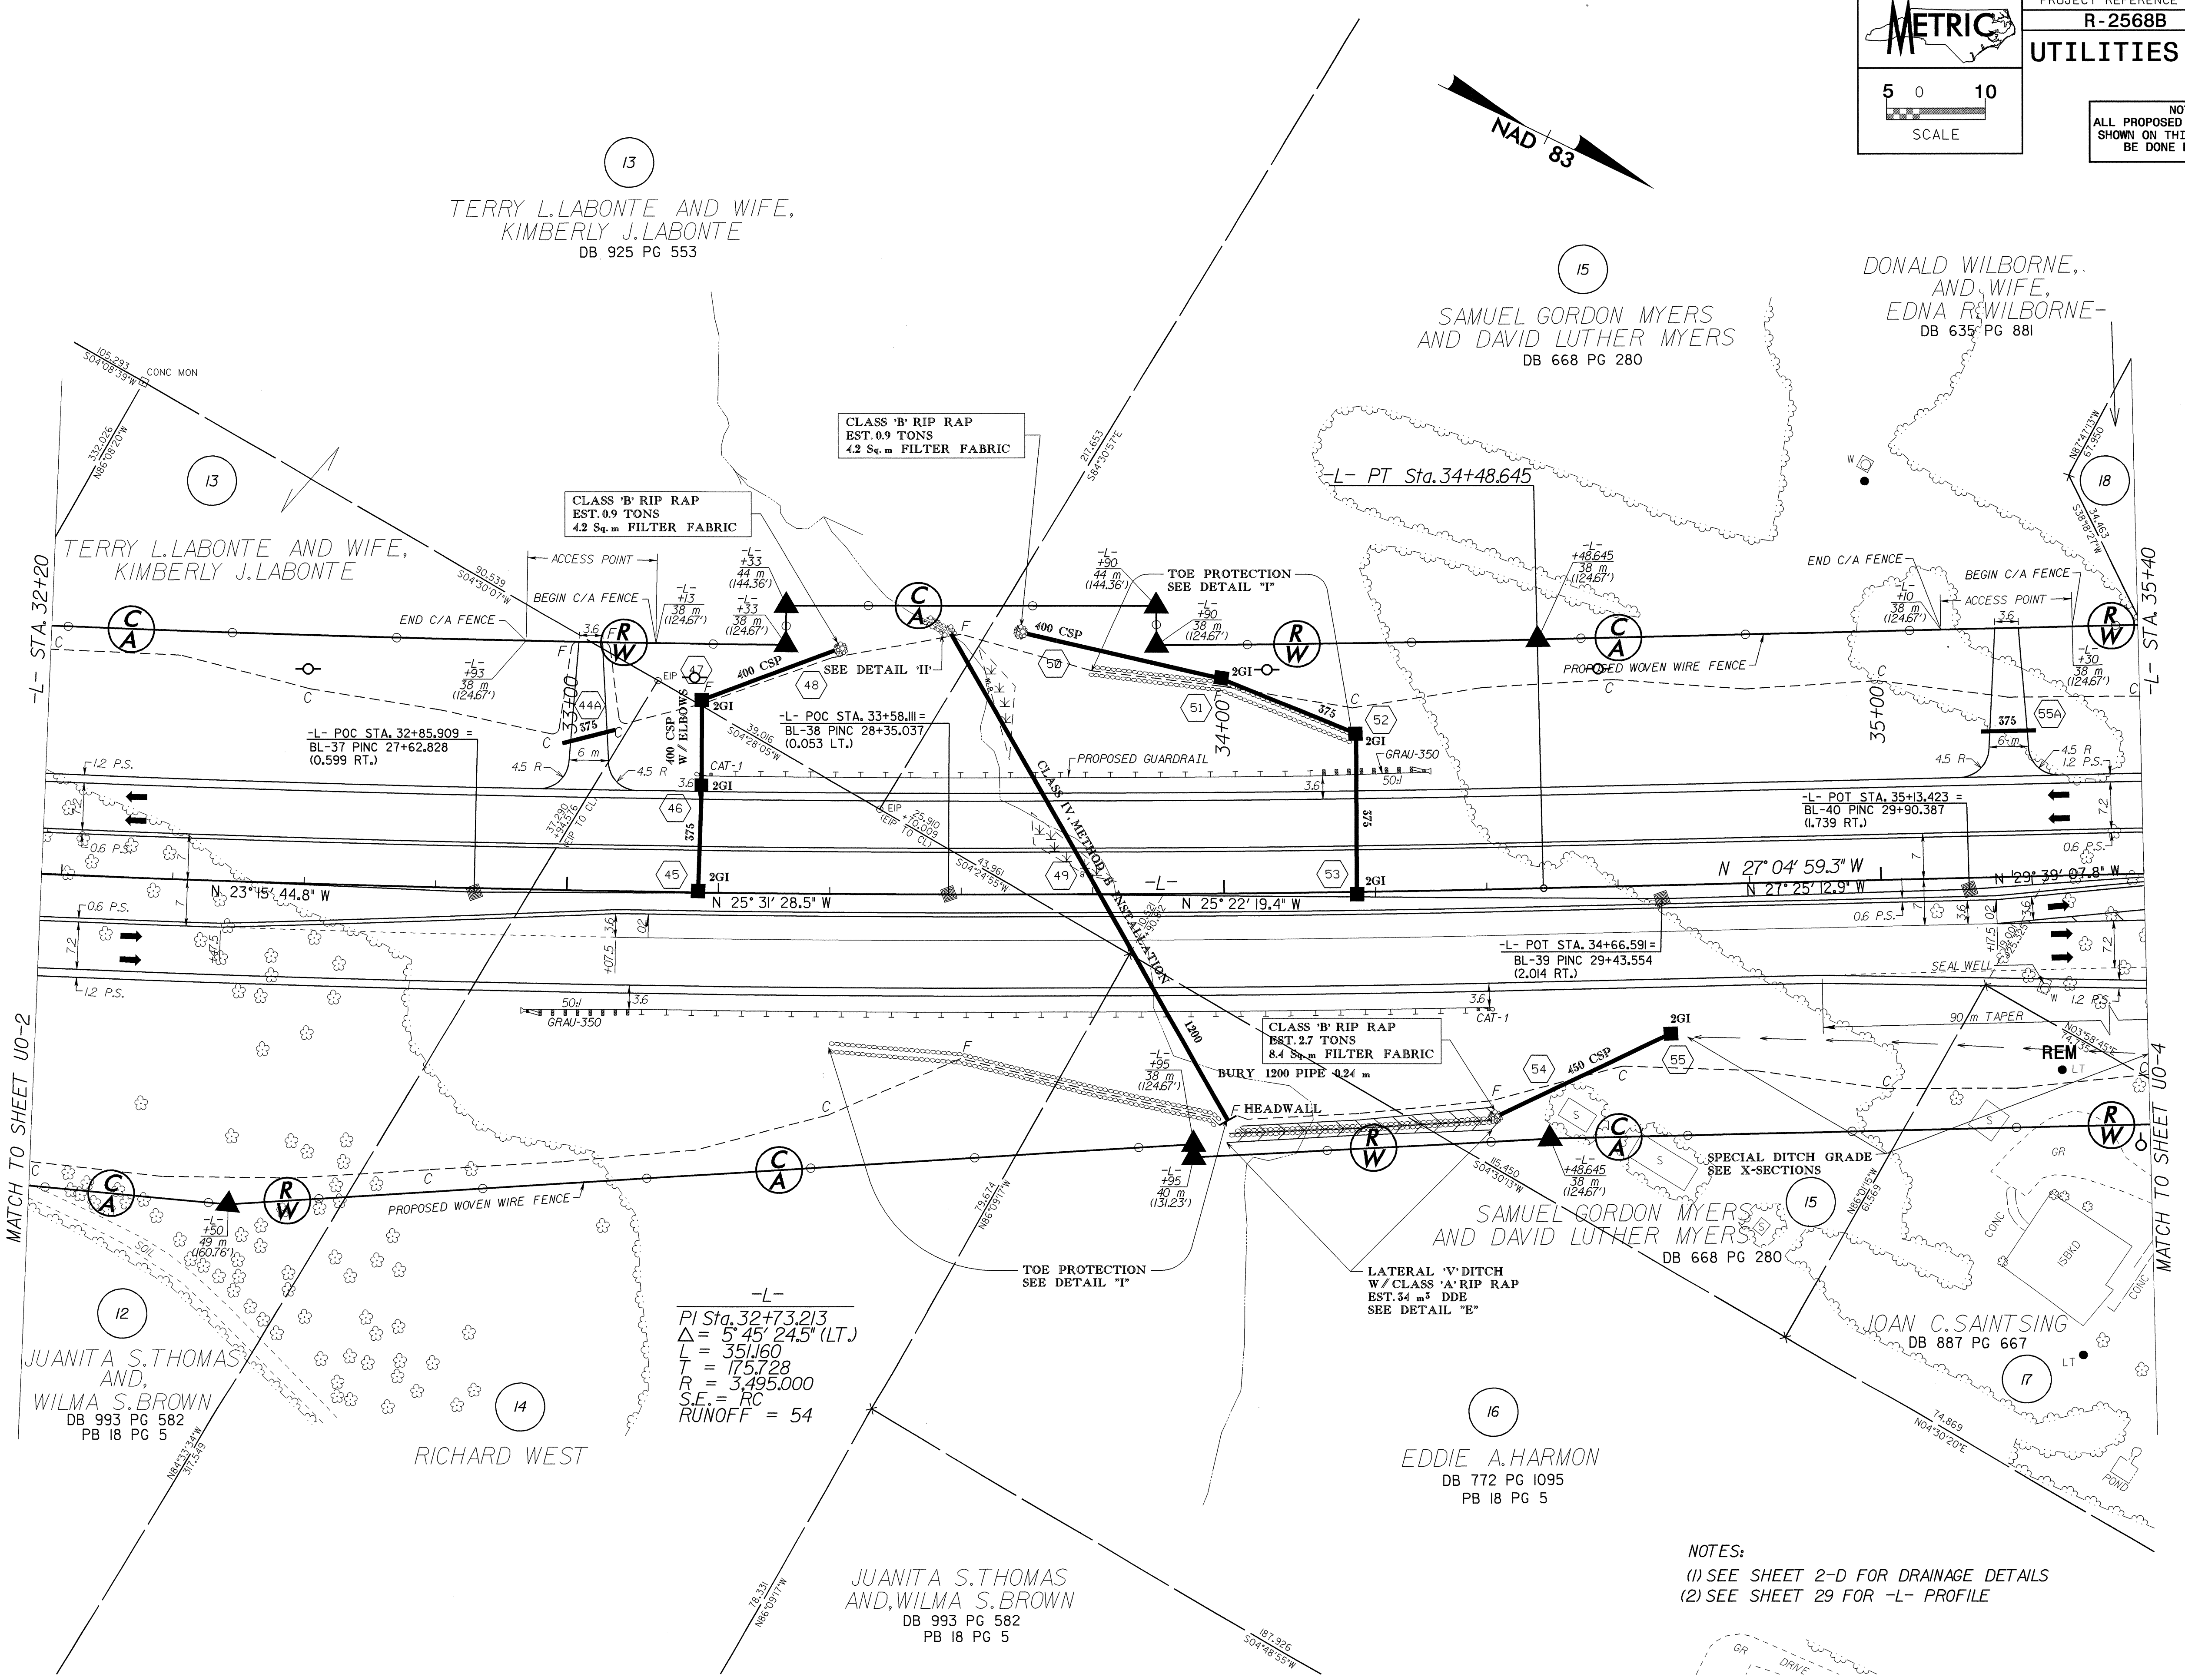


NOTE:
 ALL PROPOSED UTILITY WORK
 SHOWN ON THIS SHEET WILL
 BE DONE BY OTHERS

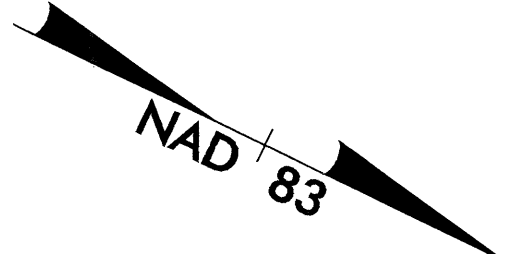

NOTES:
 (1) SEE SHEET 2-D FOR DRAINAGE DETAILS
 (2) SEE SHEET 29 FOR -L- PROFILE

16 AUG 2004 16:57
 R:\U\all\br\2568b\ut_07_U03_pah.dgn
 meright AT DS212421