


ALL WATER LINES OWNED  
BY DAVIDSON WATER INC.

PROJECT REFERENCE NO. R-2568B SHEET NO. UC-13

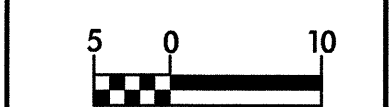


UTILITY CONSTRUCTION

**PROP. 1 - 150MM X 50MM TAPPING SADDLE**  
**1 - 50MM GATE VALVE & VALVE BOX,**  
**1.38 MPA WP**  
**20M OF 50MM PVC WATER PIPE,**  
**SDR 17, 1.72 MPA WP**  
**1 - 50MM X 20MM TAPPING SADDLE**  
**1 - 20MM CORPORATION STOP**  
**14M OF 20MM COPPER WATER PIPE, TYPE K**  
**CONNECT USING NECESSARY FITTINGS**

**PROP. 2 - RELOCATE EXISTING WATER METERS**  
**2 - 150MM X 20MM TAPPING SADDLES**  
**2 - 20MM CORPORATION STOPS**  
**58M OF 20MM COPPER WATER PIPE, TYPE K**  
**CONNECT USING NECESSARY FITTINGS**

**PROP. 96M OF 150MM PVC WATER PIPE,**  
**SDR 21, 1.38 MPA WP**  
**4 - 150MM 22 1/2° DI BENDS**  
**1 - 150MM 45° DI BEND**  
**CONNECT USING NECESSARY FITTINGS**

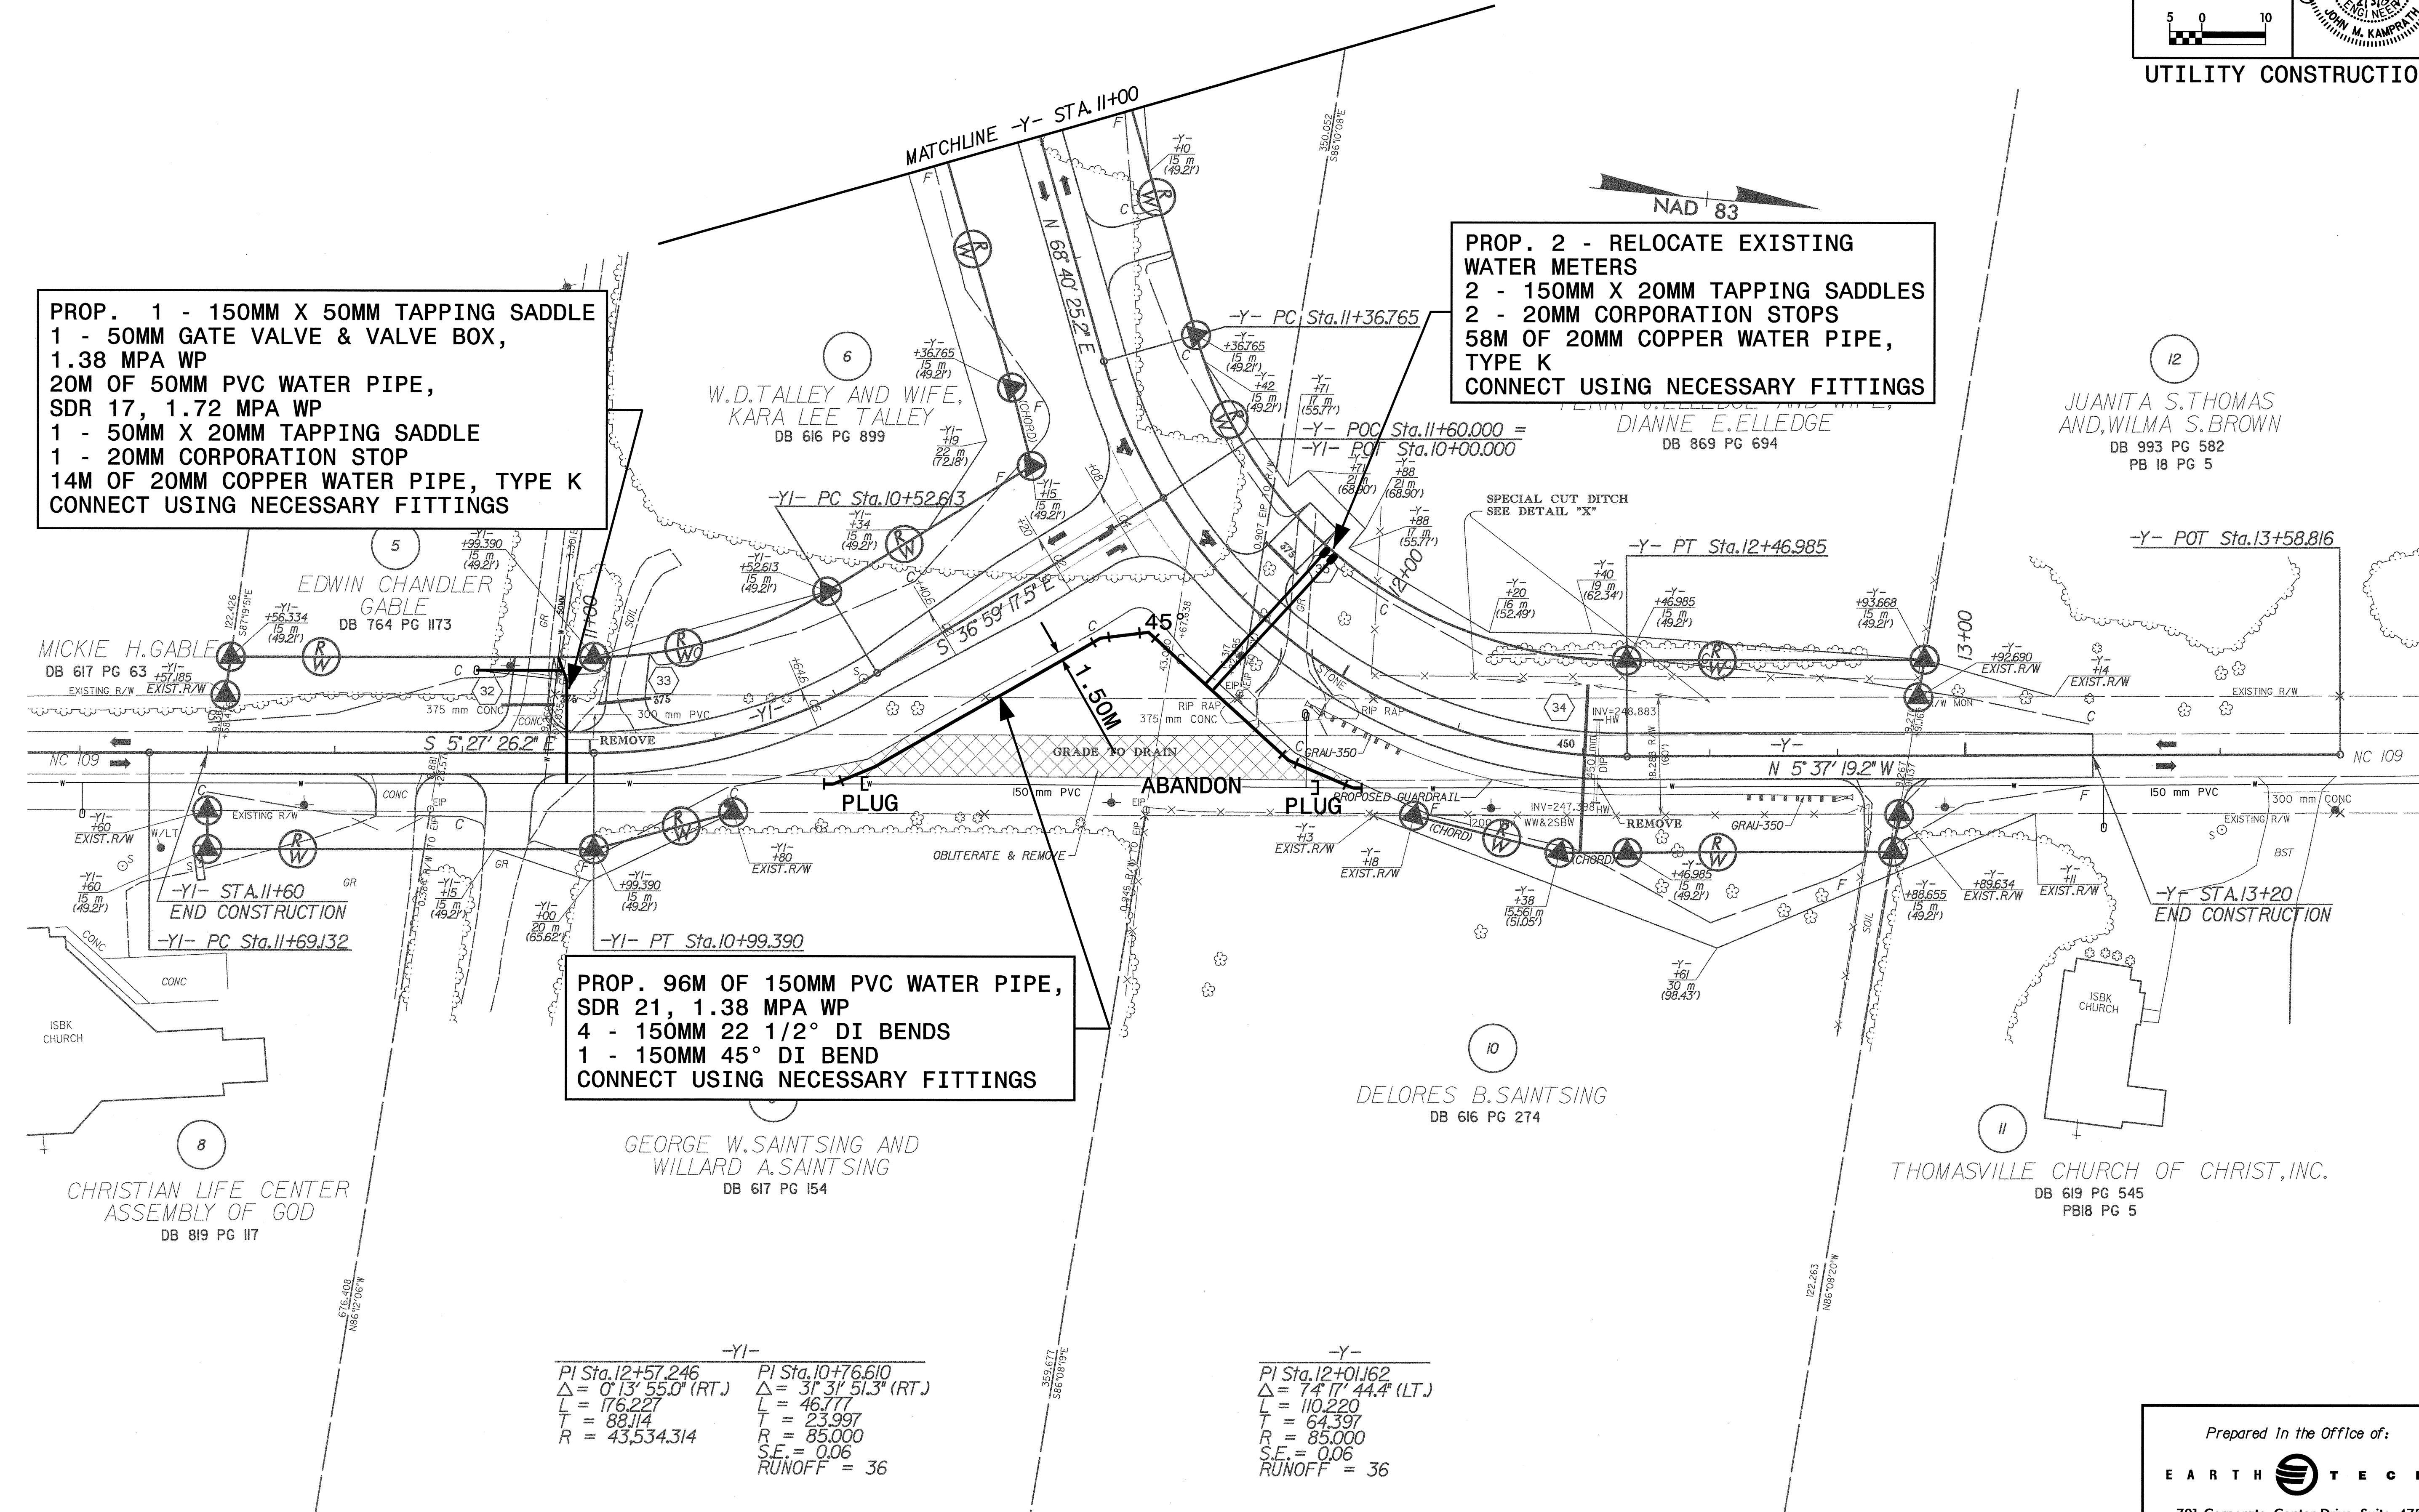

Prepared In the Office of:  
**EARTH TECH**  
 701 Corporate Center Drive, Suite 475  
 Raleigh, NC 27607  
 (919) 854-6200 - (919) 854-6259(FAX)

5/17/09 10:56:56 AM C:\p2568buc\13.dwg  
 05/10/2004 01:02:42 PM