
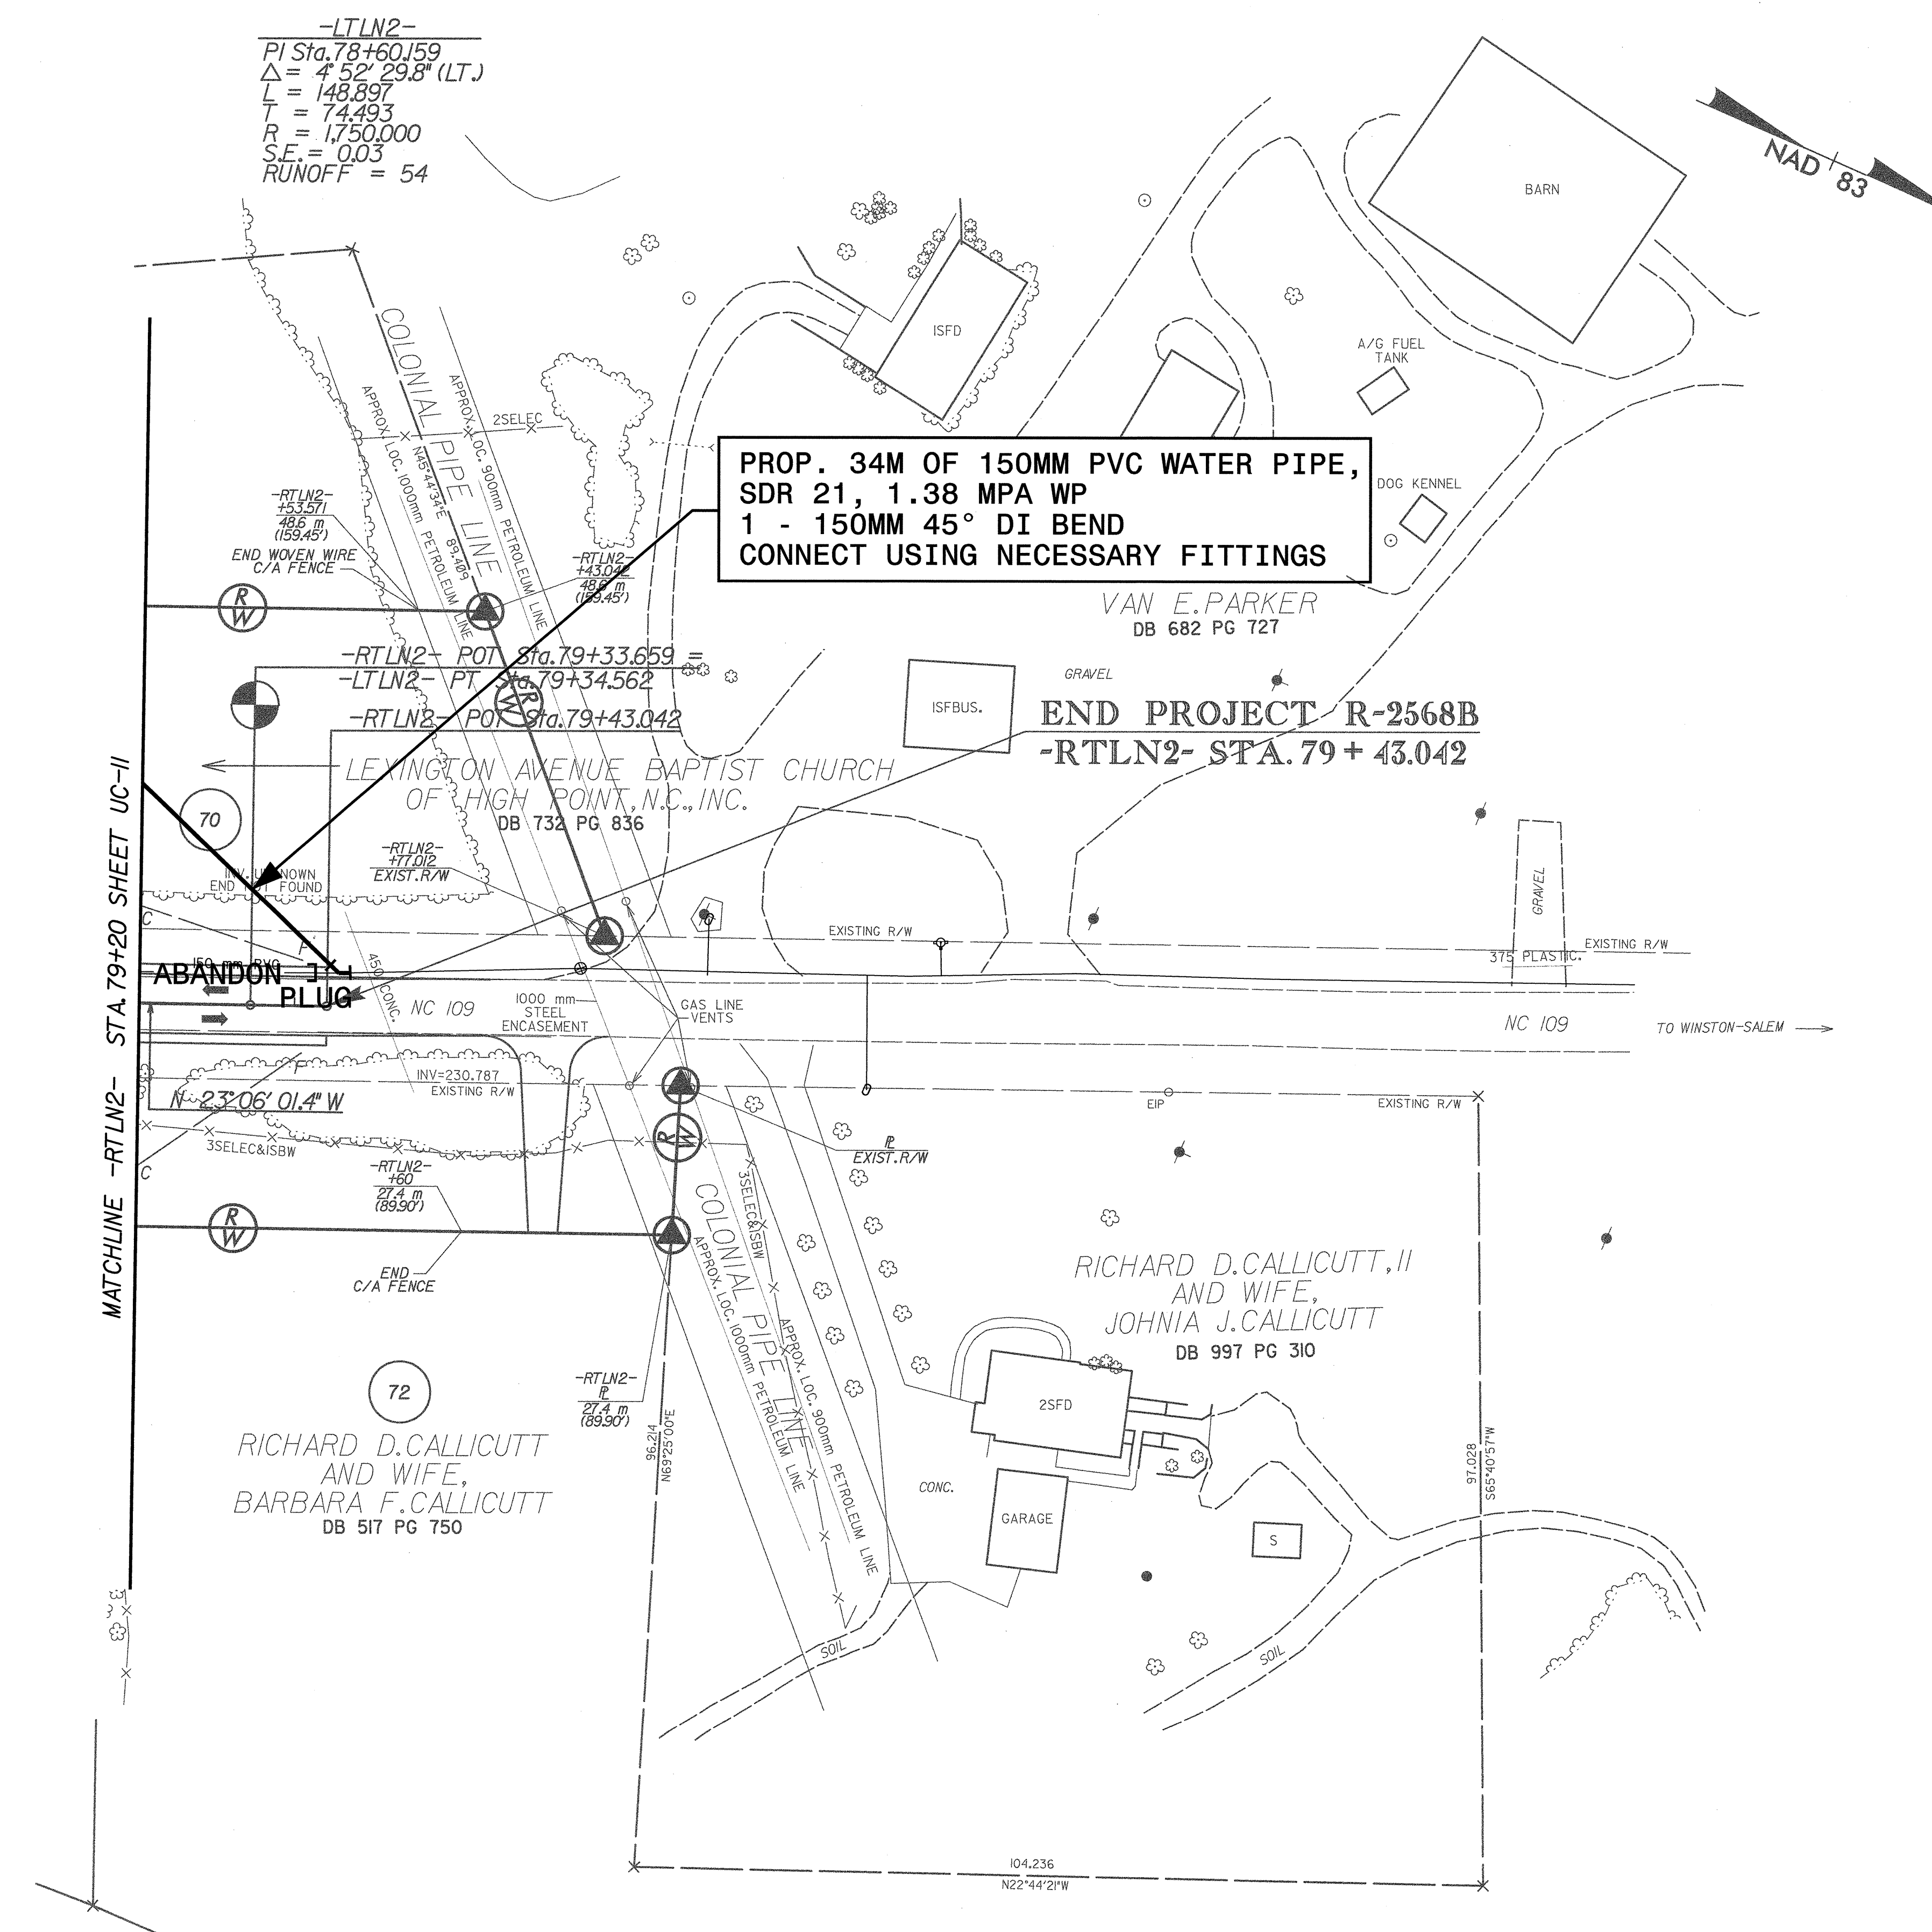


ALL WATER LINES OWNED
BY DAVIDSON WATER INC.

PROJECT REFERENCE NO. R-2568B	SHEET NO. UC-12
UTILITY CONSTRUCTION	

-LTLN2-
PI Sta. 78+60.159
 $\Delta = 4' 52'' 29.8''$ (LT.)
L = 148.897
T = 74.493
R = 1,750,000
S.E. = 0.03
RUNOFF = 54

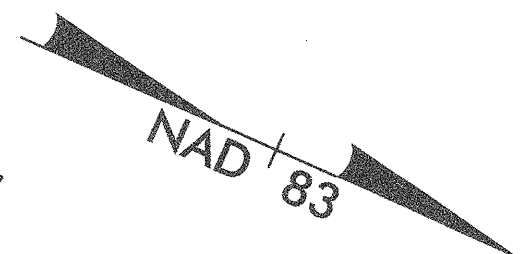

PROP. 34M OF 150MM PVC WATER PIPE,
SDR 21, 1.38 MPA WP
1 - 150MM 45° DI BEND
CONNECT USING NECESSARY FITTINGS

END PROJECT R-2568B
-RTLN2- STA. 79 + 43.042

MATCHLINE -RTLN2- STA. 79+20 SHEET UC-11

NOTE: SEE SHEET 37 FOR -LTLN2- & -RTLN2- PROFILES

Prepared In the Office of:
EARTH TECH
701 Corporate Center Drive, Suite 475
Raleigh, NC 27607
(919) 854-6200 - (919) 854-6259(FAX)

G:\16495\2568b\temp\0129_0110133.dwg