
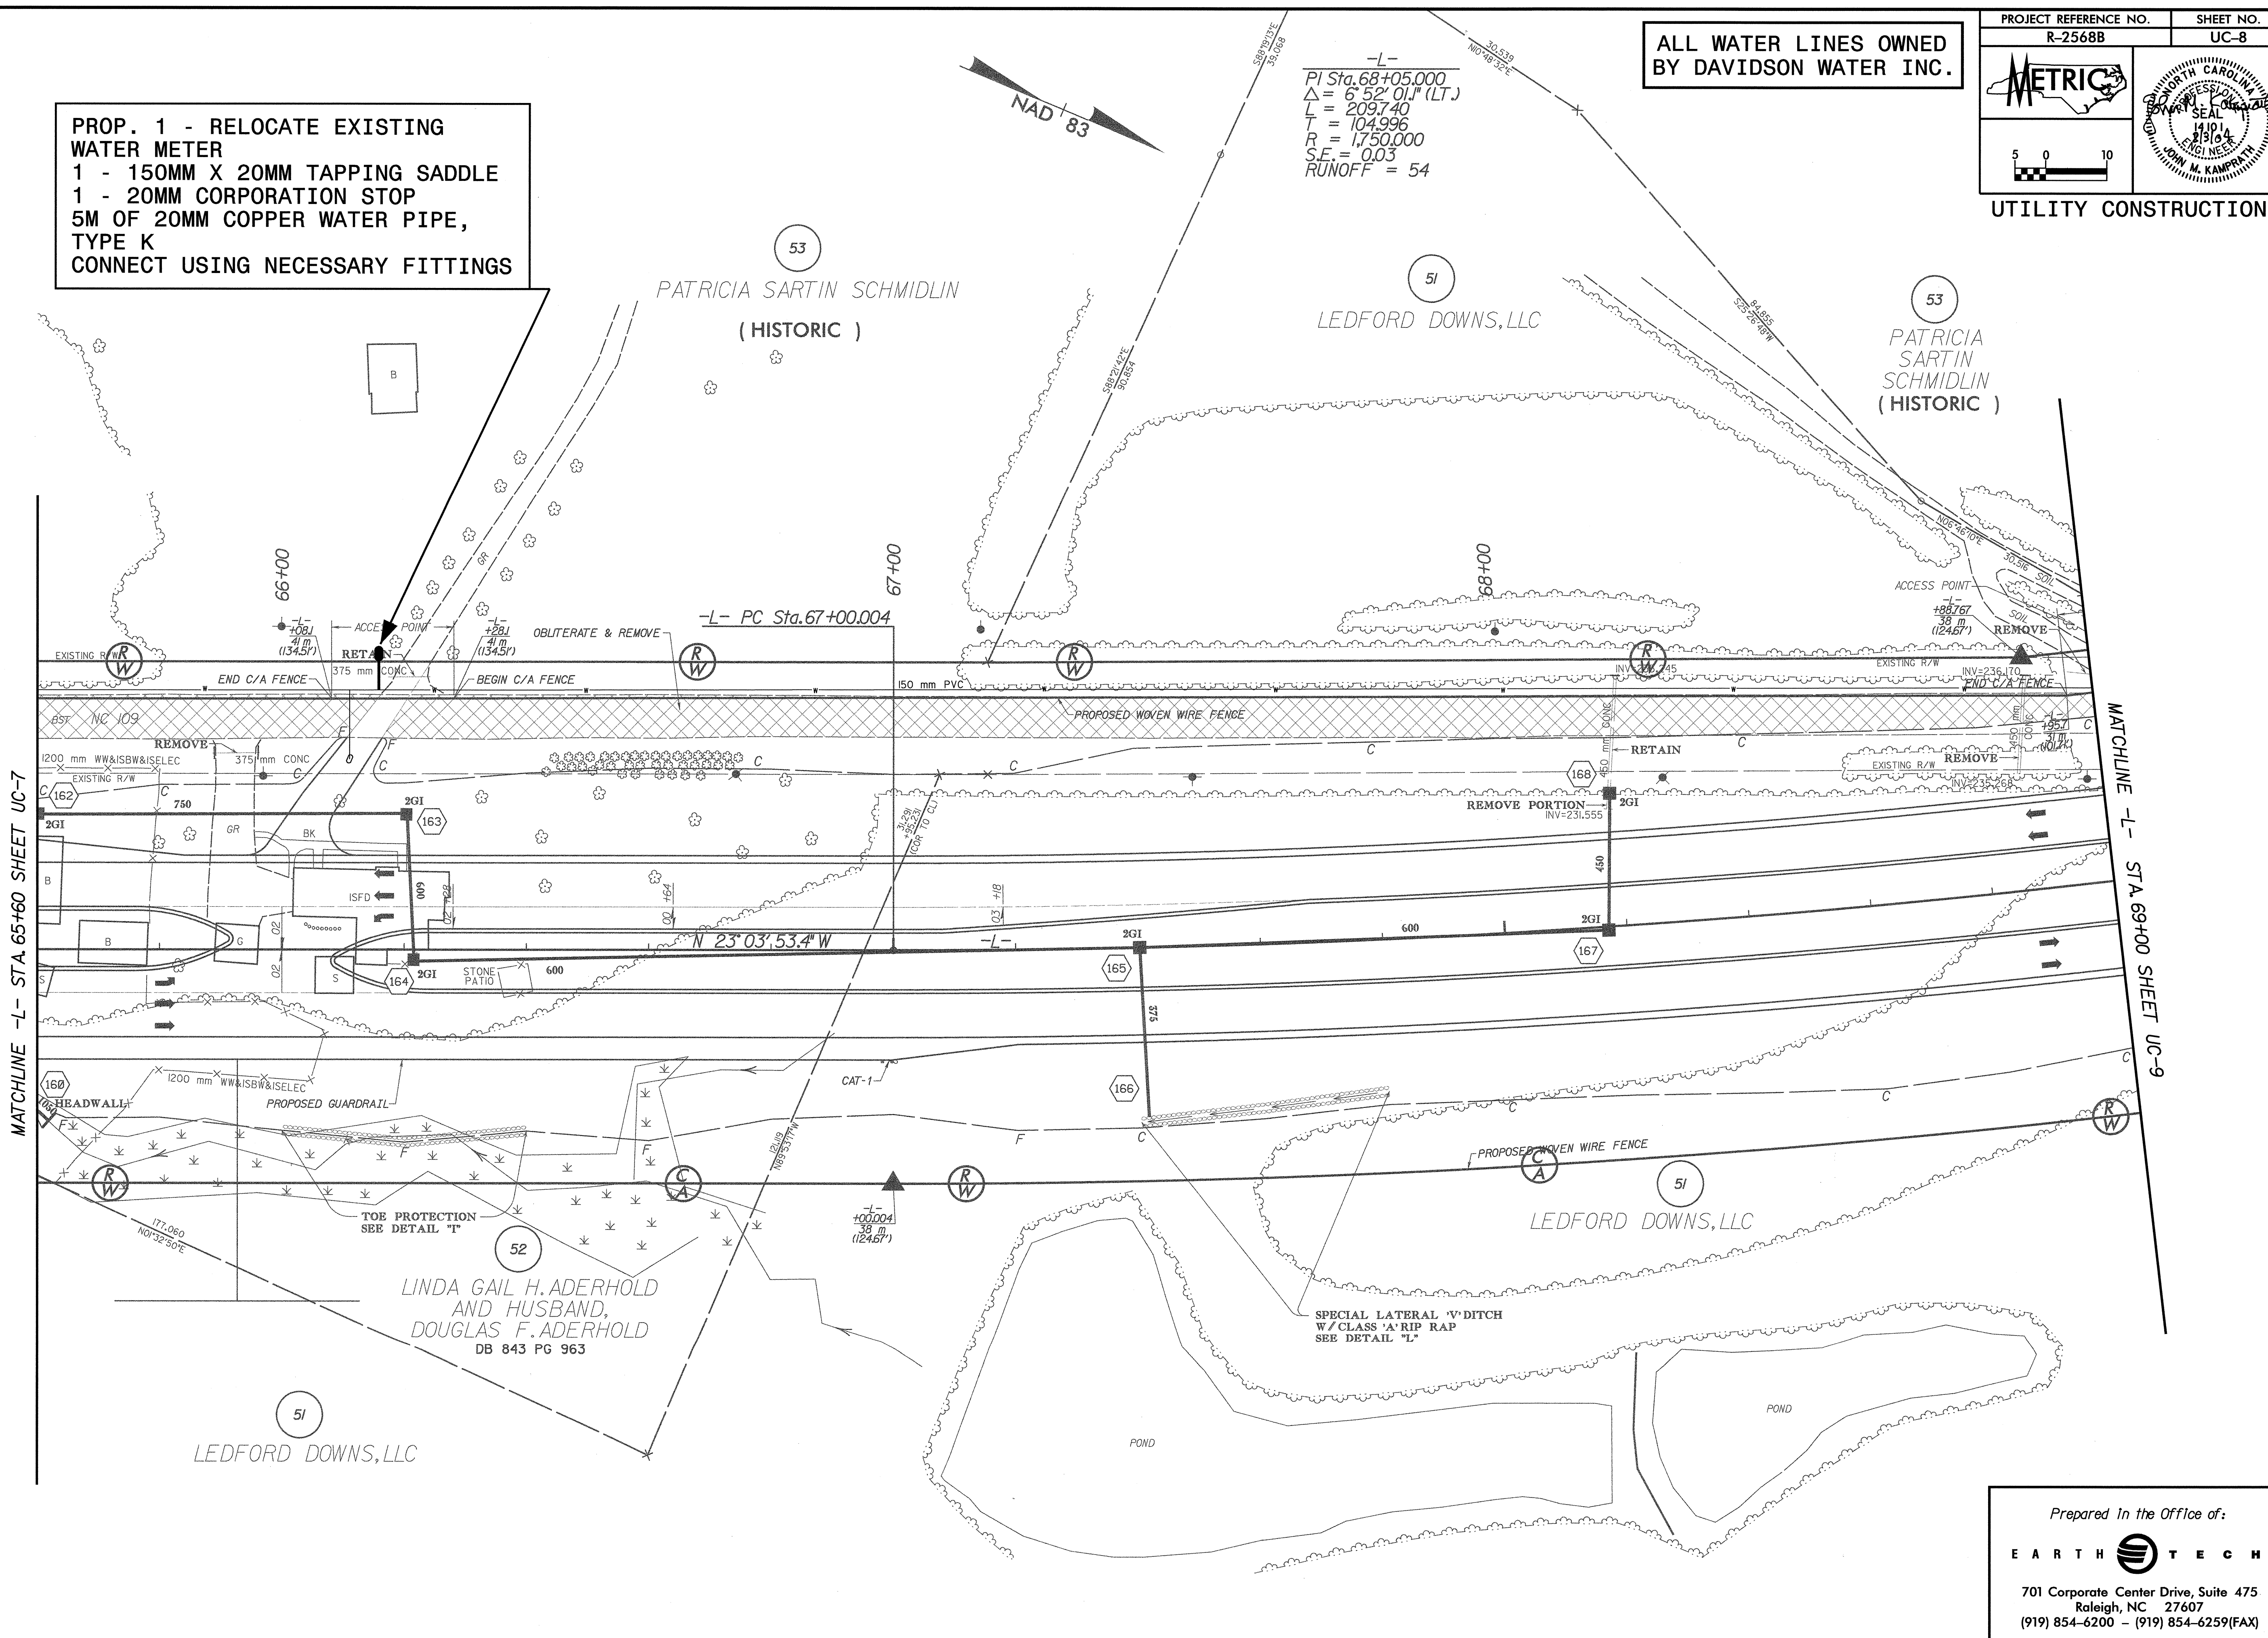


ALL WATER LINES OWNED BY DAVIDSON WATER INC.

PROP. 1 - RELOCATE EXISTING WATER METER
 1 - 150MM X 20MM TAPPING SADDLE
 1 - 20MM CORPORATION STOP
 5M OF 20MM COPPER WATER PIPE, TYPE K
 CONNECT USING NECESSARY FITTINGS

-L-
 PI Sta. 68+05.000
 $\Delta = 6^{\circ} 52' 01.1''$ (LT.)
 L = 209.740
 T = 104.996
 R = 1750.000
 S.E. = 0.03
 RUNOFF = 54

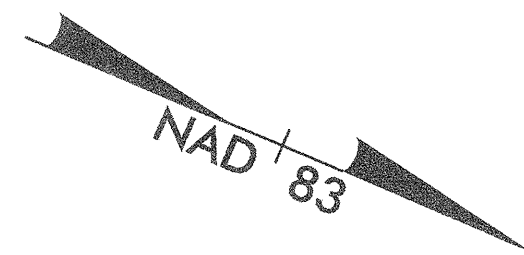

MATCHLINE -L- STA. 65+60 SHEET UC-7

MATCHLINE -L- STA. 69+100 SHEET UC-9

06/10/2014 2:56:01 PM
 C:\Users\jcampritz\Documents\2568B\2568B.dwg
 06/10/2014 2:56:01 PM