



07/26/09

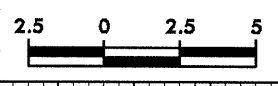

PROJECT REFERENCE NO. R-2568B	SHEET NO. X-101
----------------------------------	--------------------

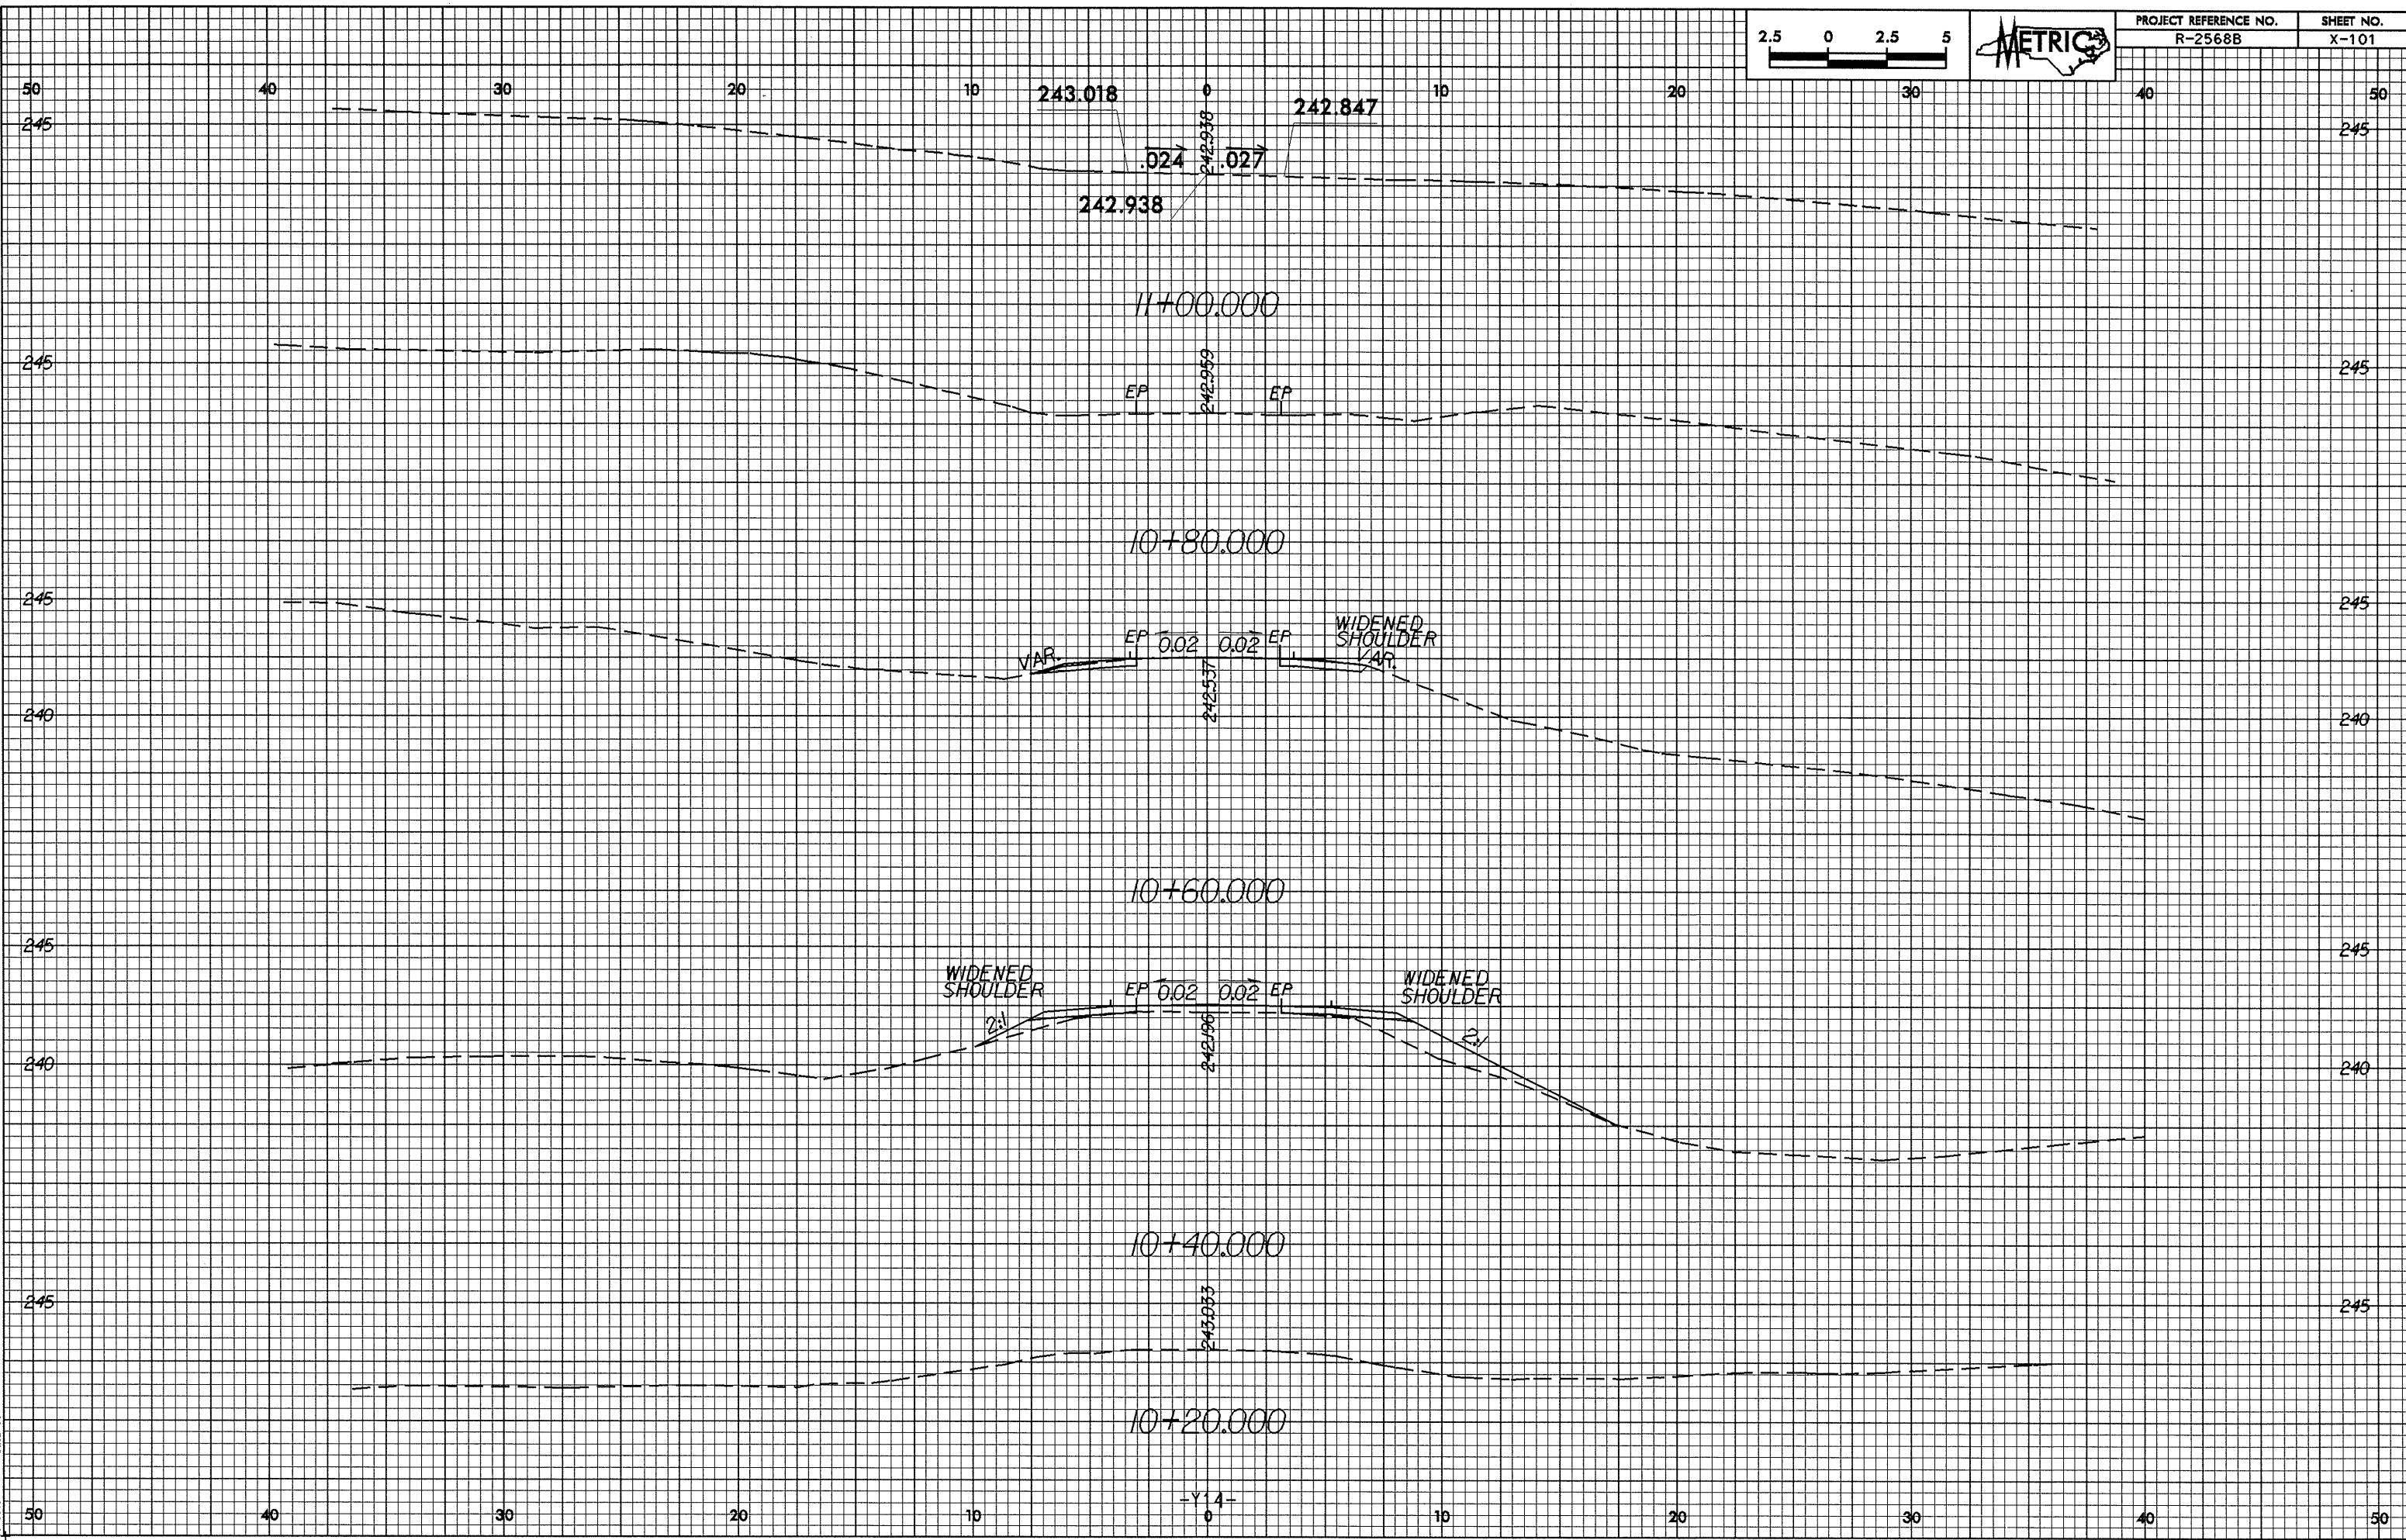

09-AUG-2008 07:13
P:\Rochester