



10/25/08

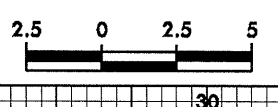

PROJECT REFERENCE NO. R-2568B	SHEET NO. X-98
----------------------------------	-------------------

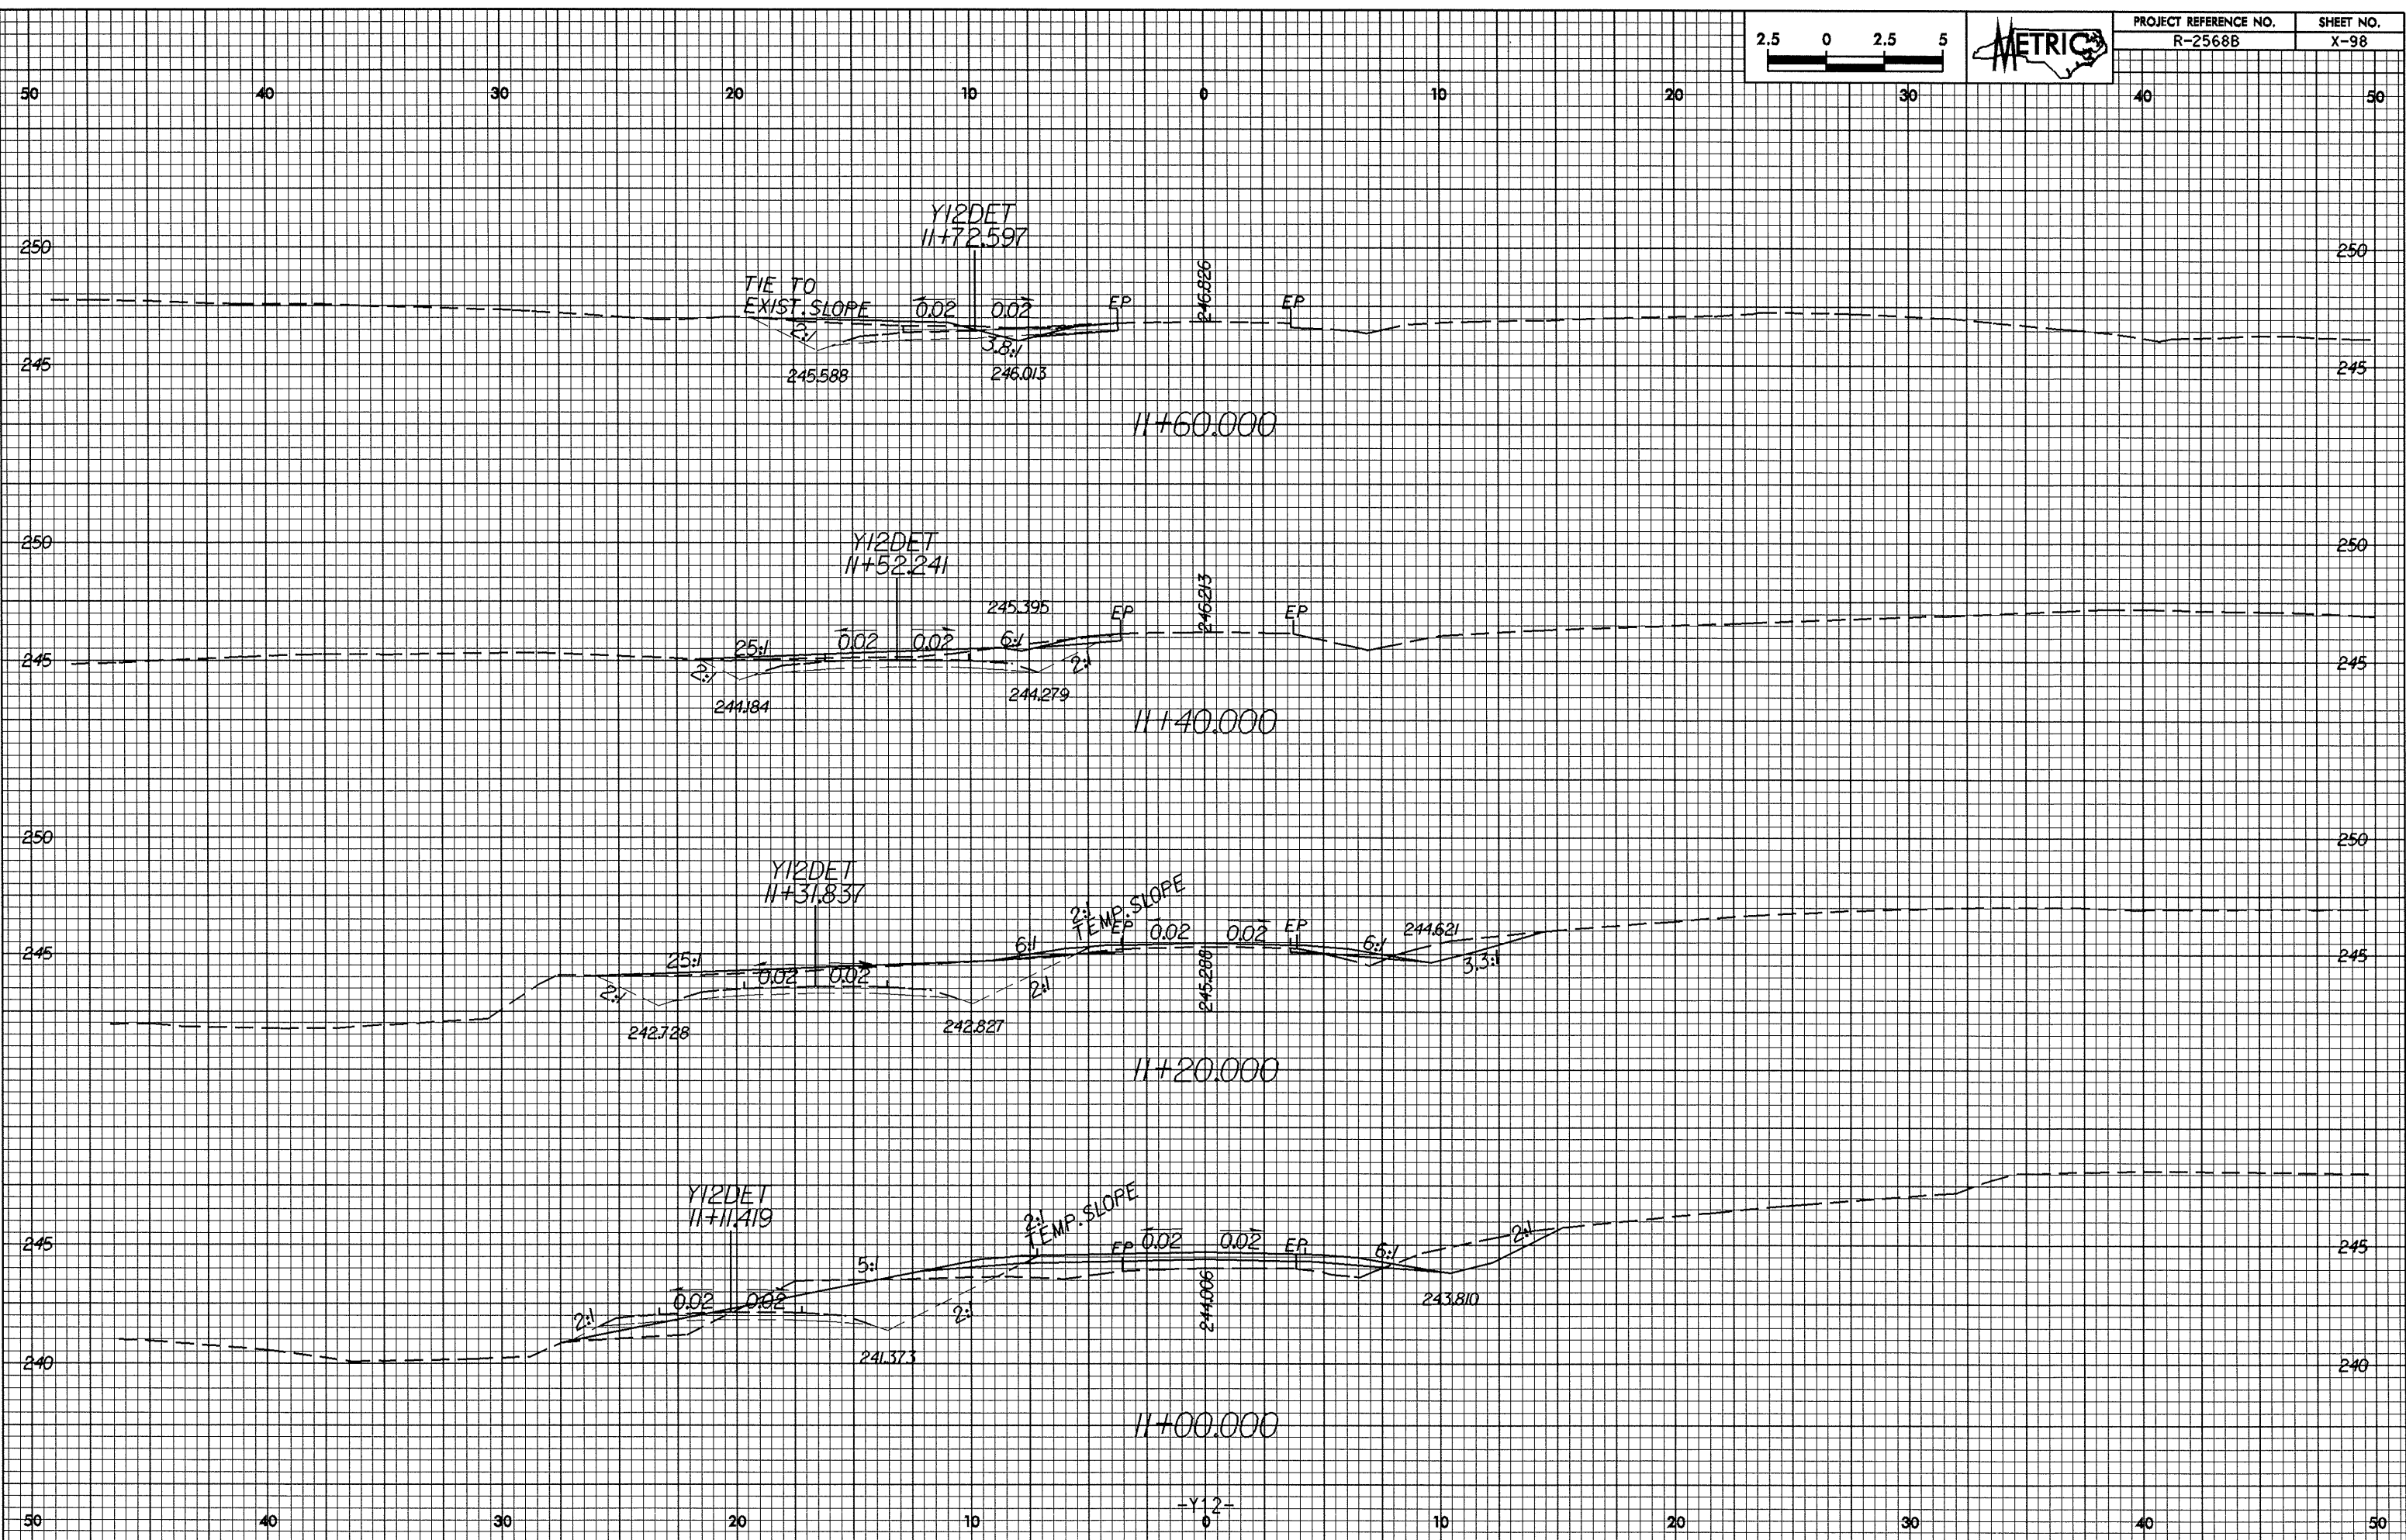

08-AUG-2008 07:10  
A:\10012563\1.dwg  
P:\Rochester

-Y12-