



10/26/98

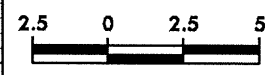

PROJECT REFERENCE NO. R-2568B	SHEET NO. X-96
----------------------------------	-------------------

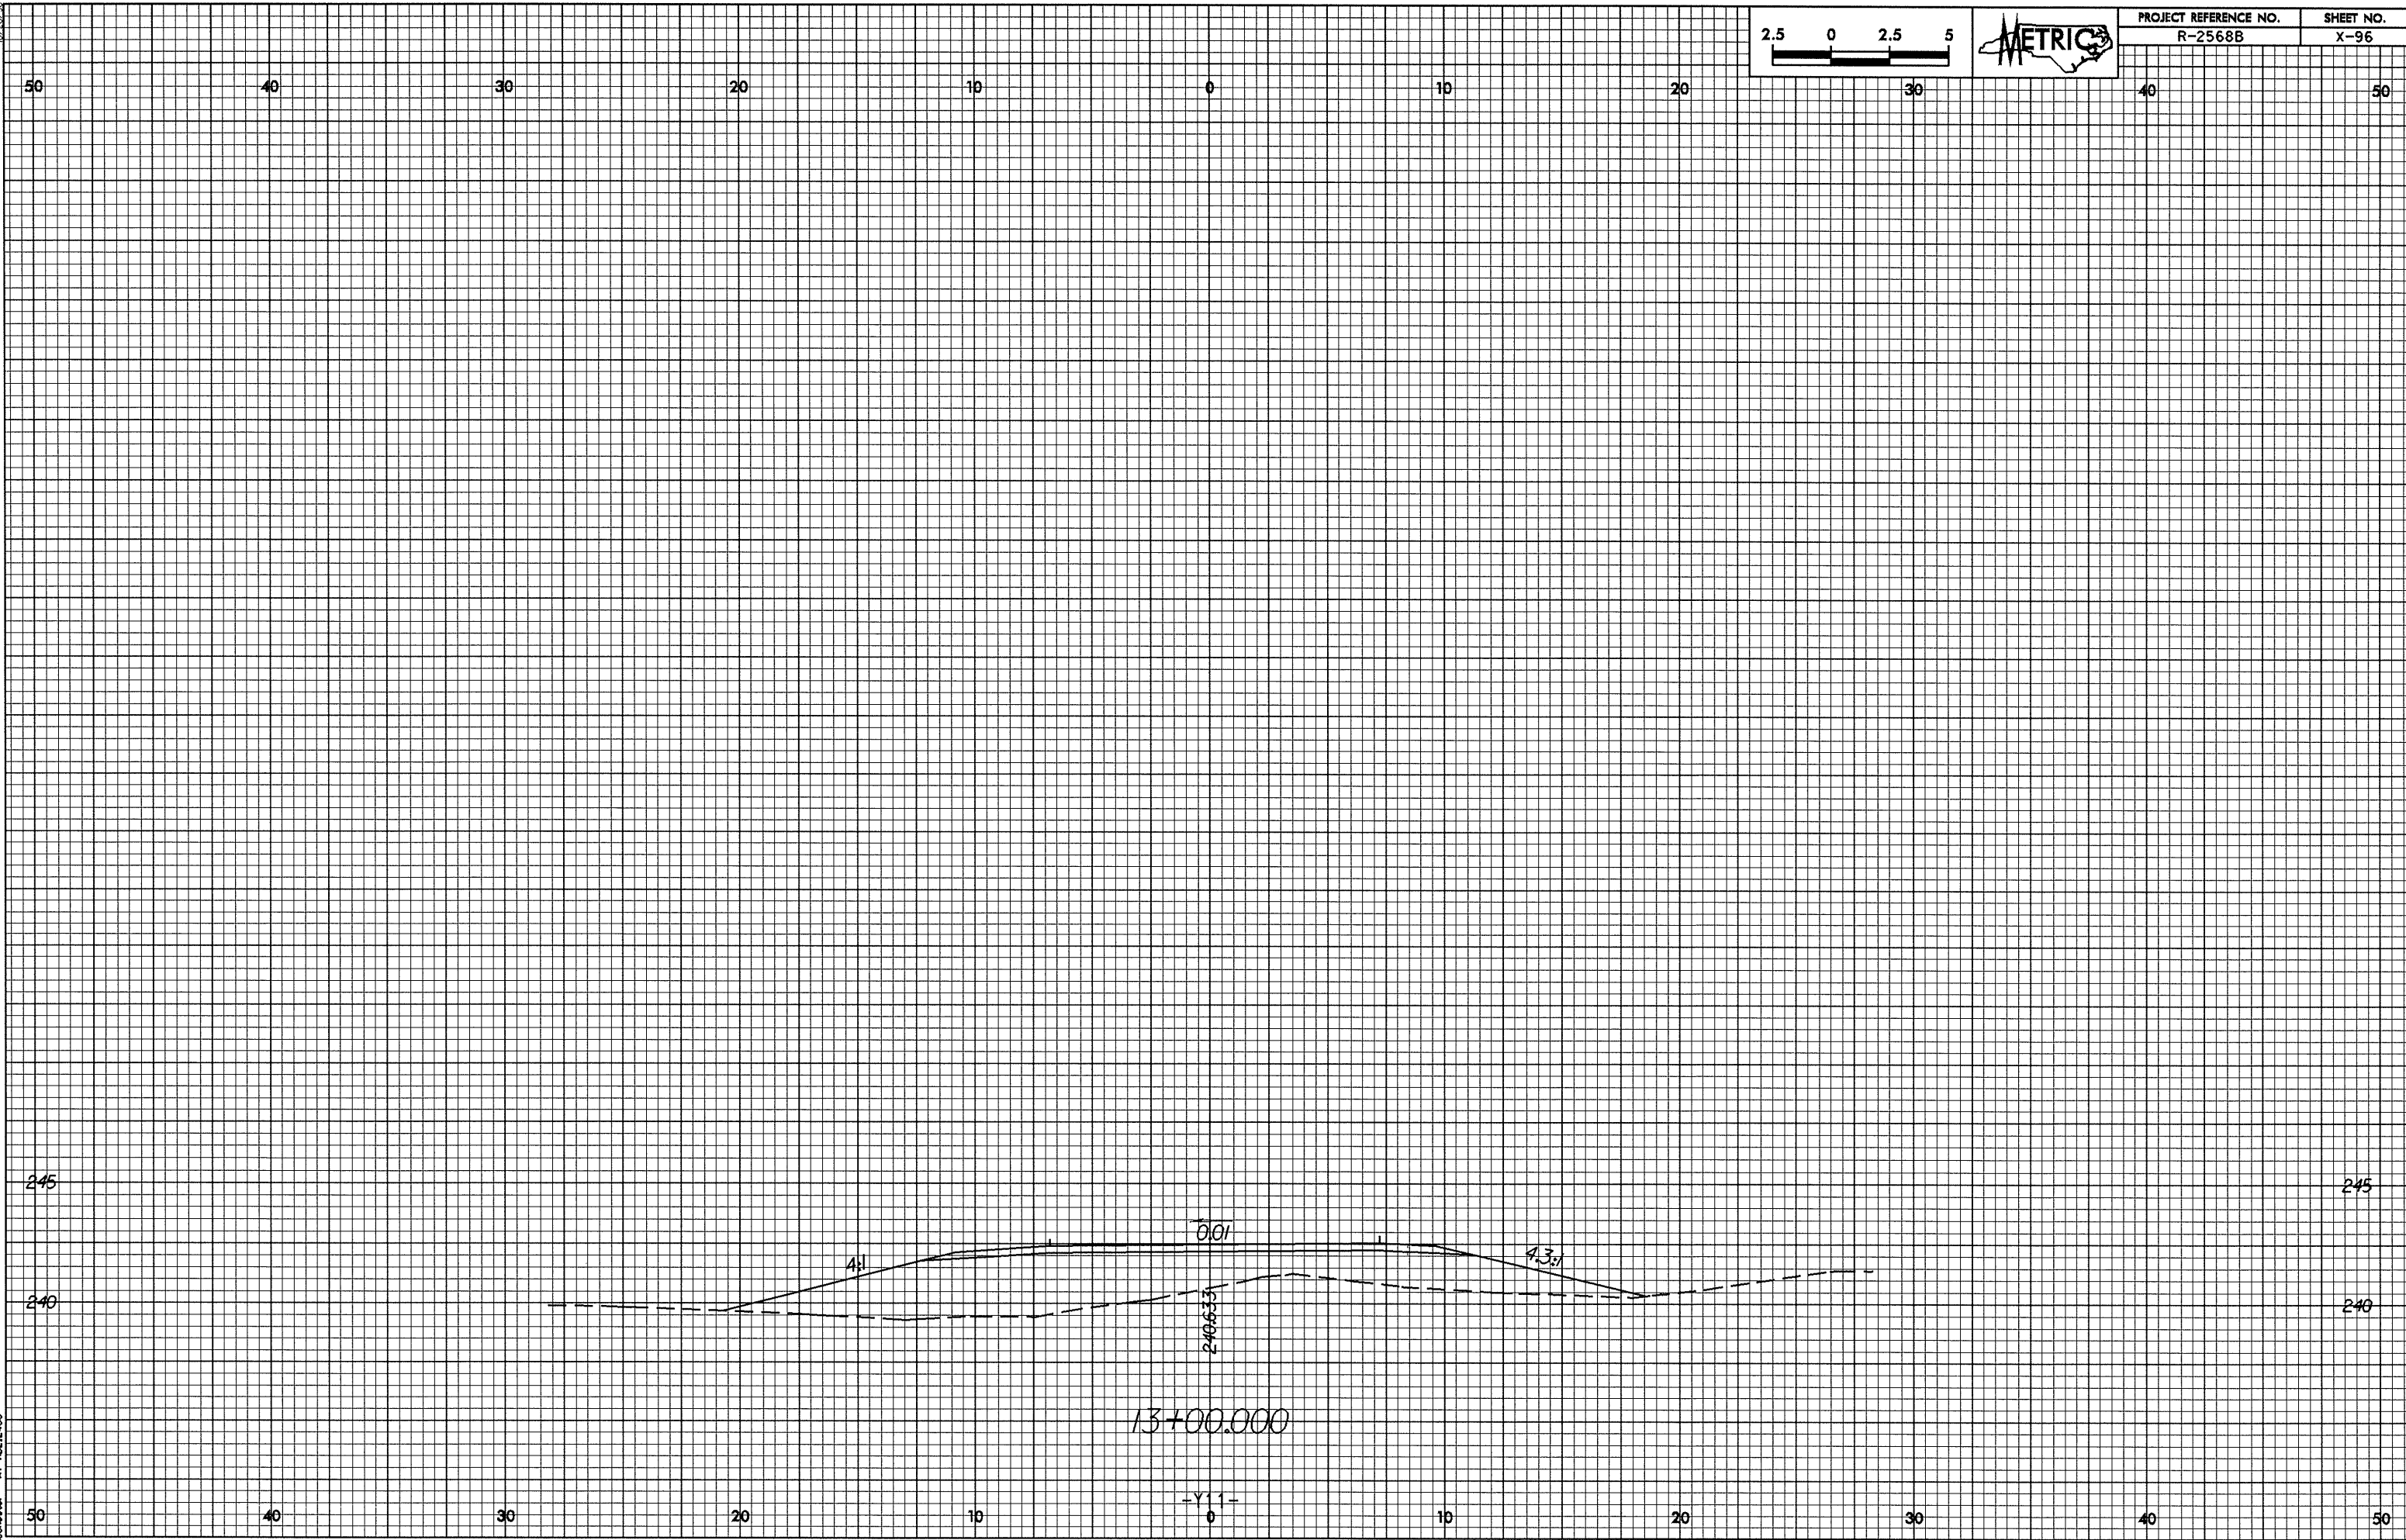

06-ALG-208A 15.51  
 P:\Rochester\A\10021413.dgn