



10/26/08

06-AUG-2008 15:45
P:\projects\21-1002183\3.dwg

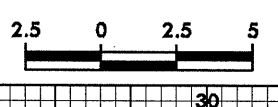

PROJECT REFERENCE NO. R-2568B	SHEET NO. X-91
----------------------------------	-------------------

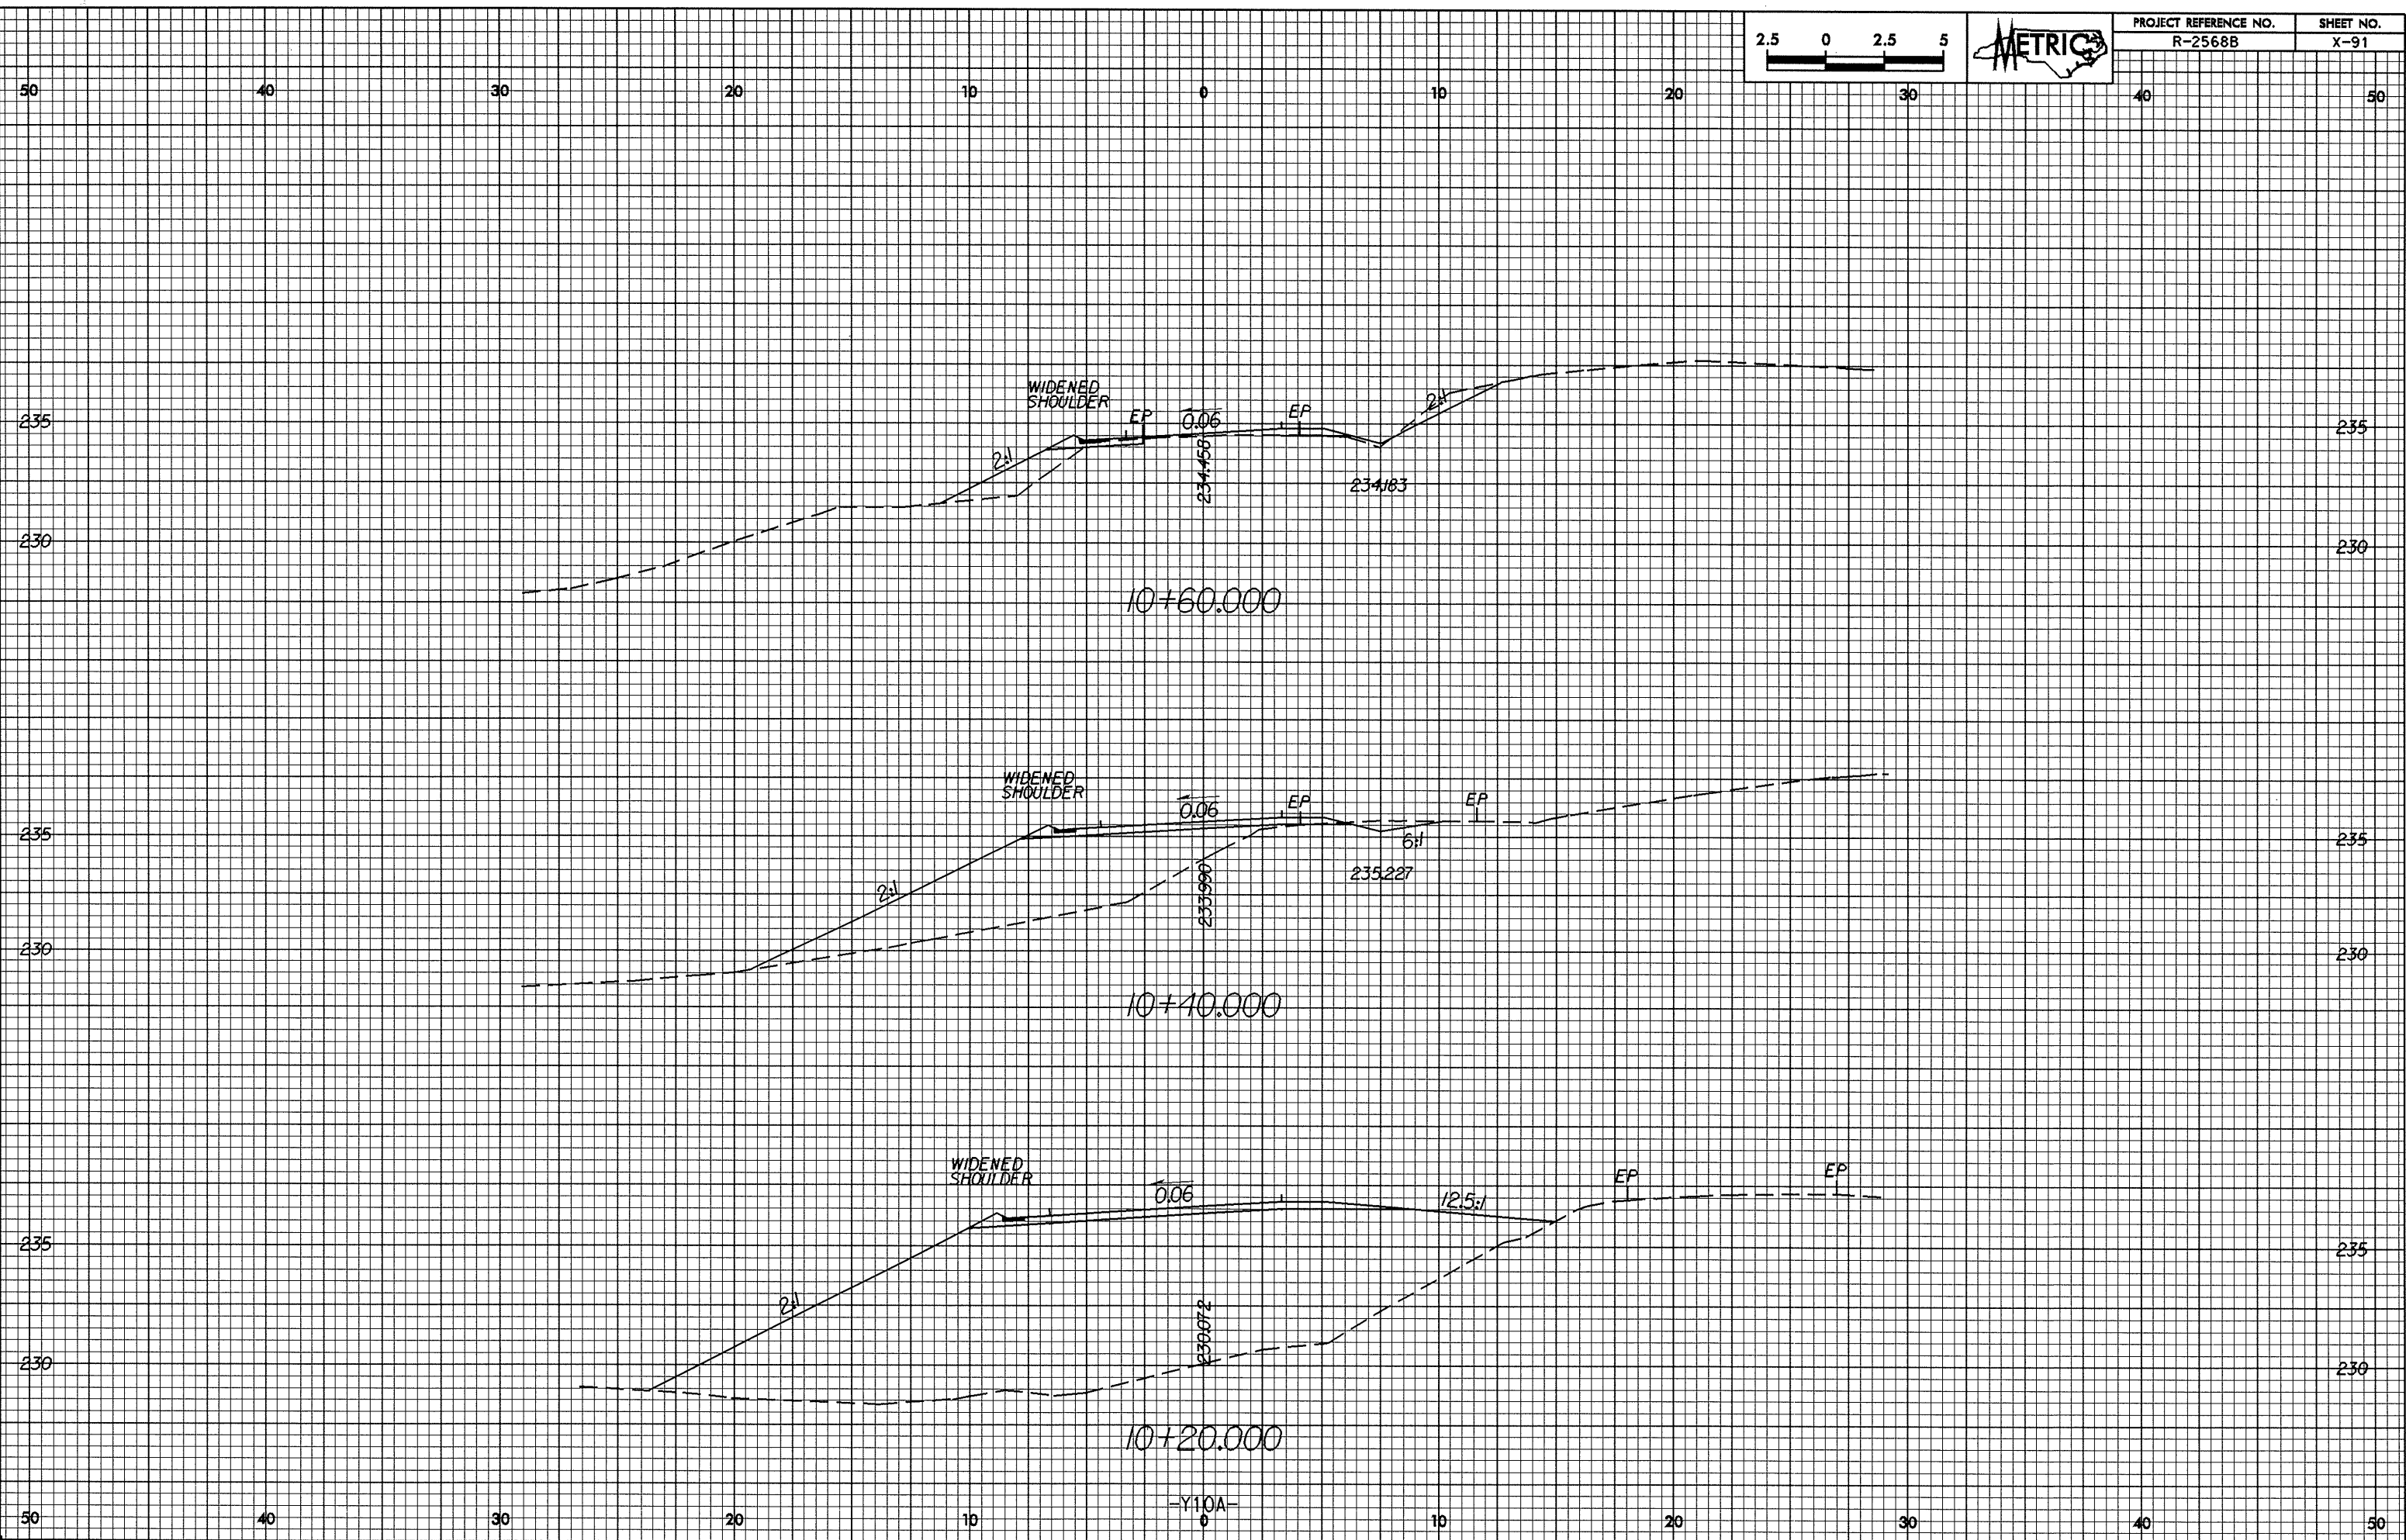

-Y10A-