



10/26/08

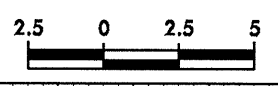

PROJECT REFERENCE NO. R-2568B	SHEET NO. X-90
----------------------------------	-------------------

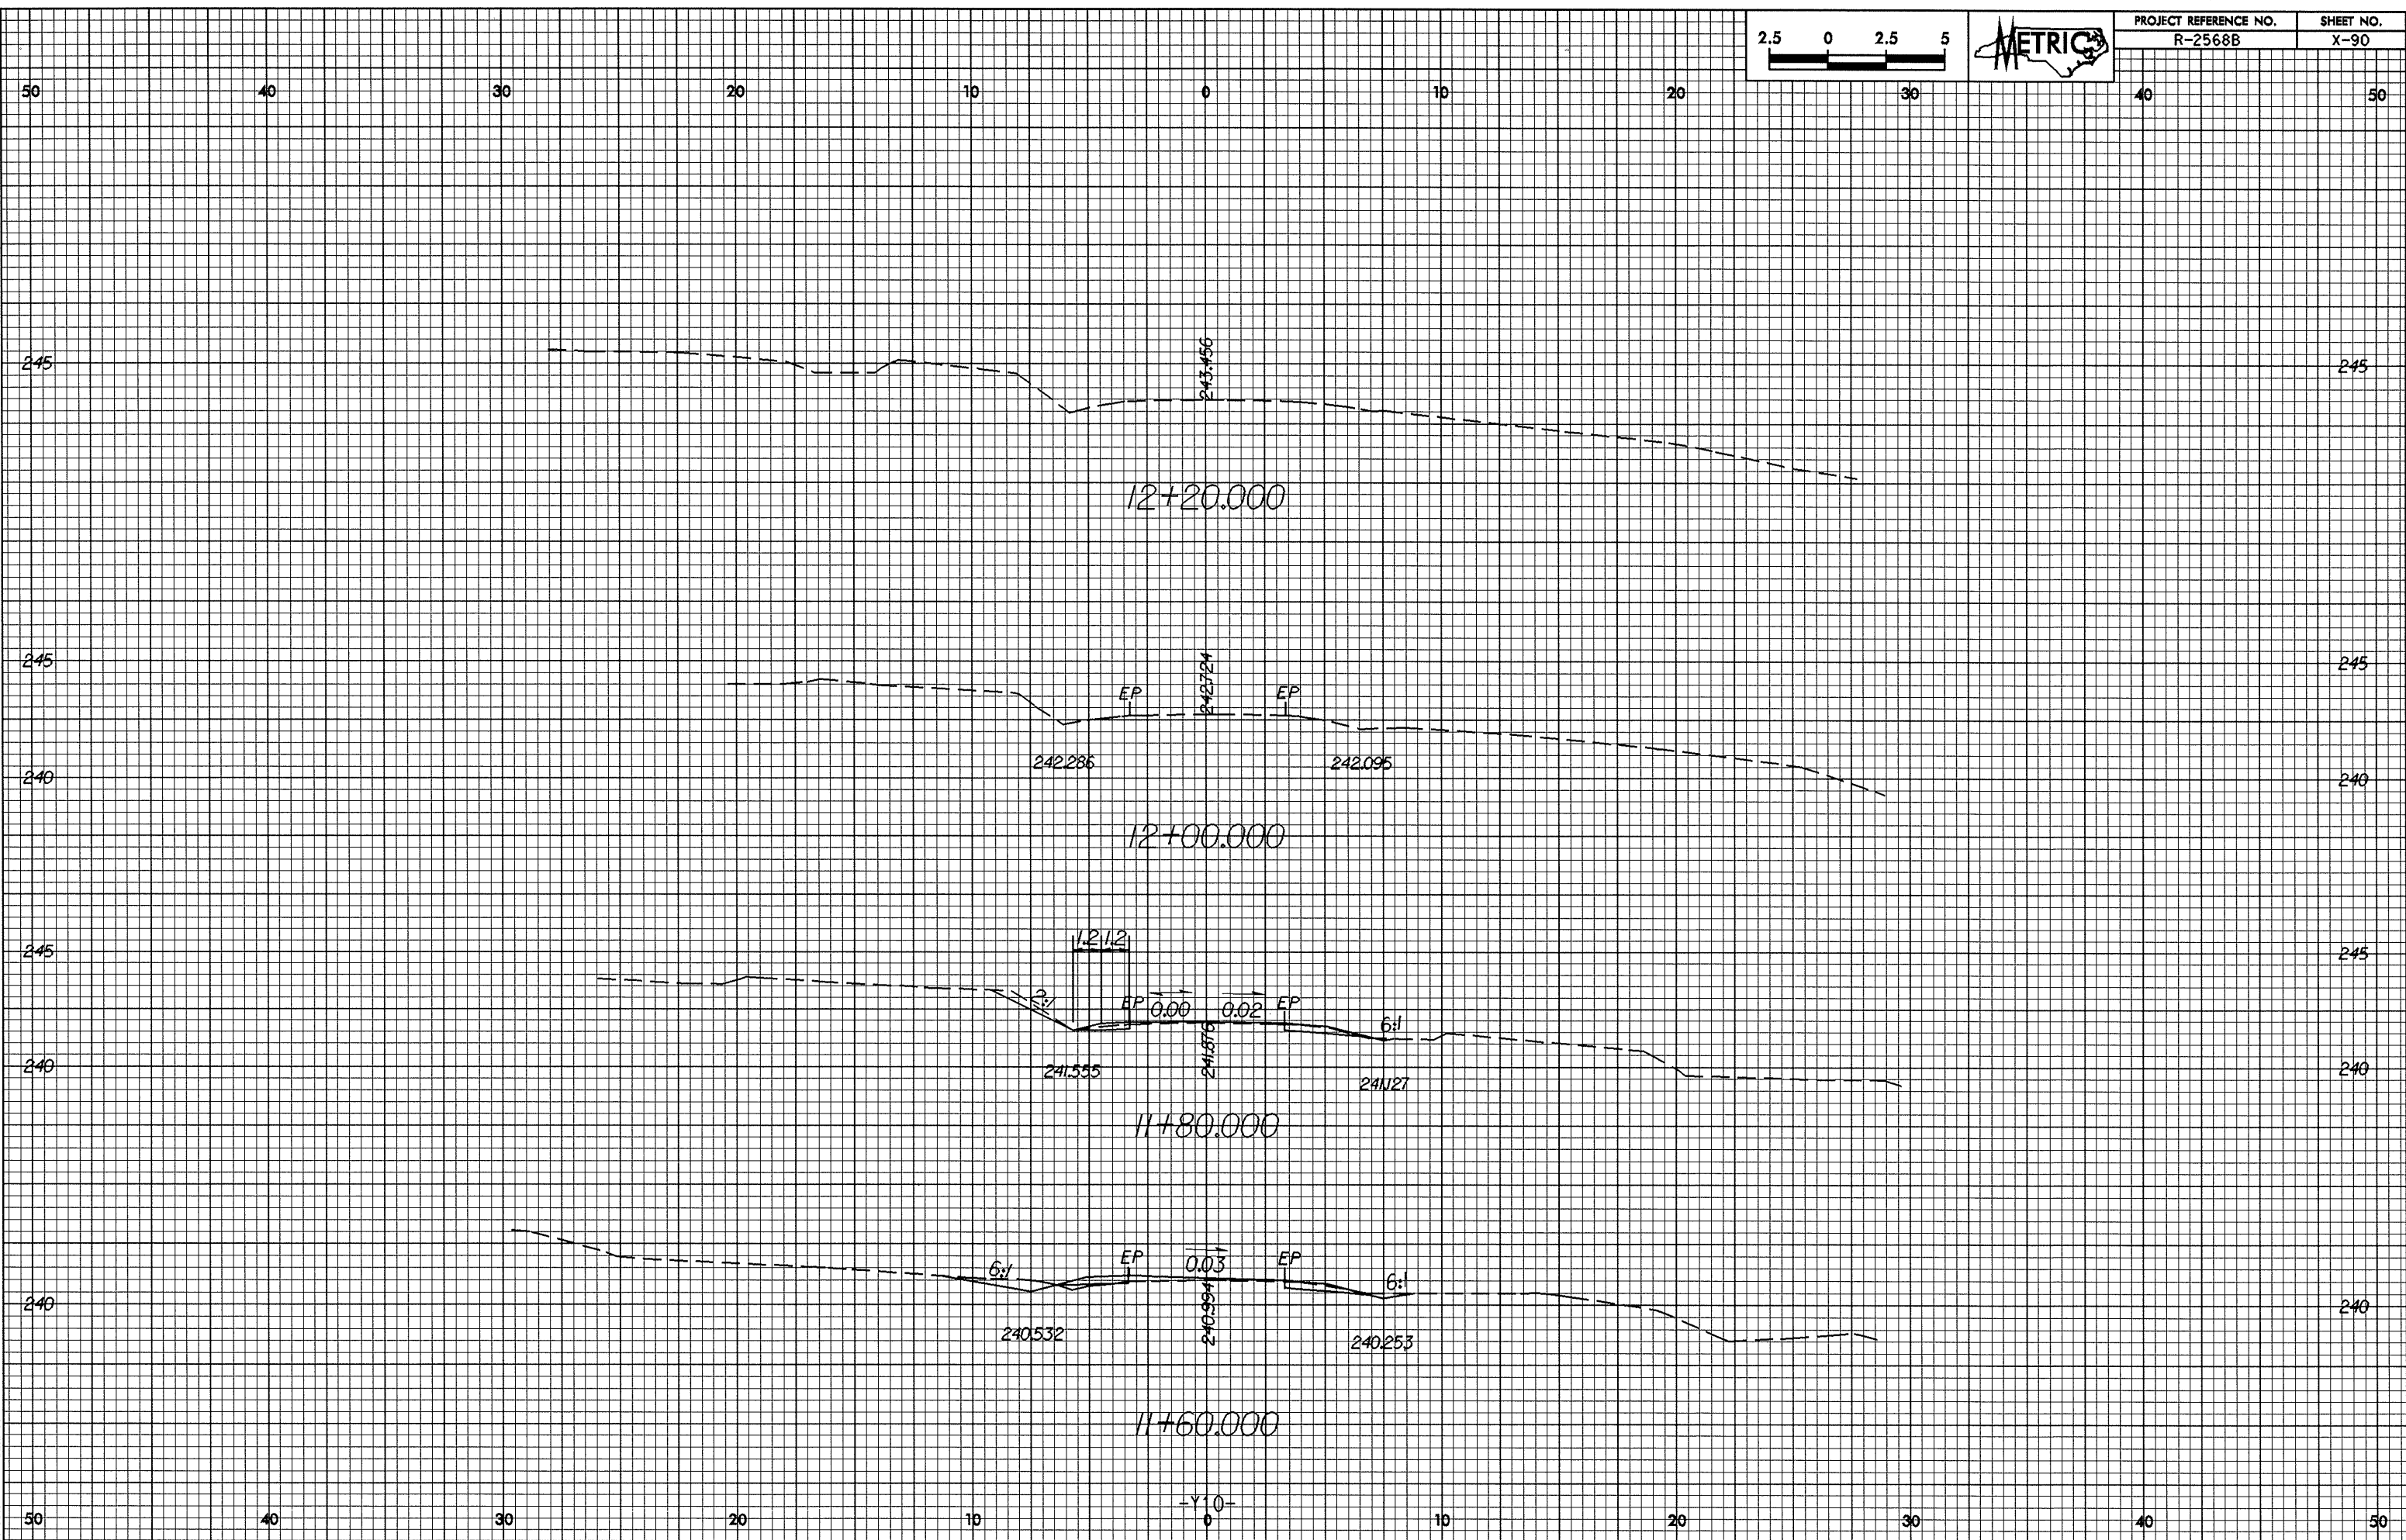

06-AUG-2008 15:41:15 A:\102118.dwg