



0.26/28

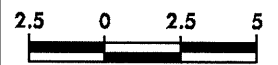

PROJECT REFERENCE NO.	SHEET NO.
R-2568B	X-87

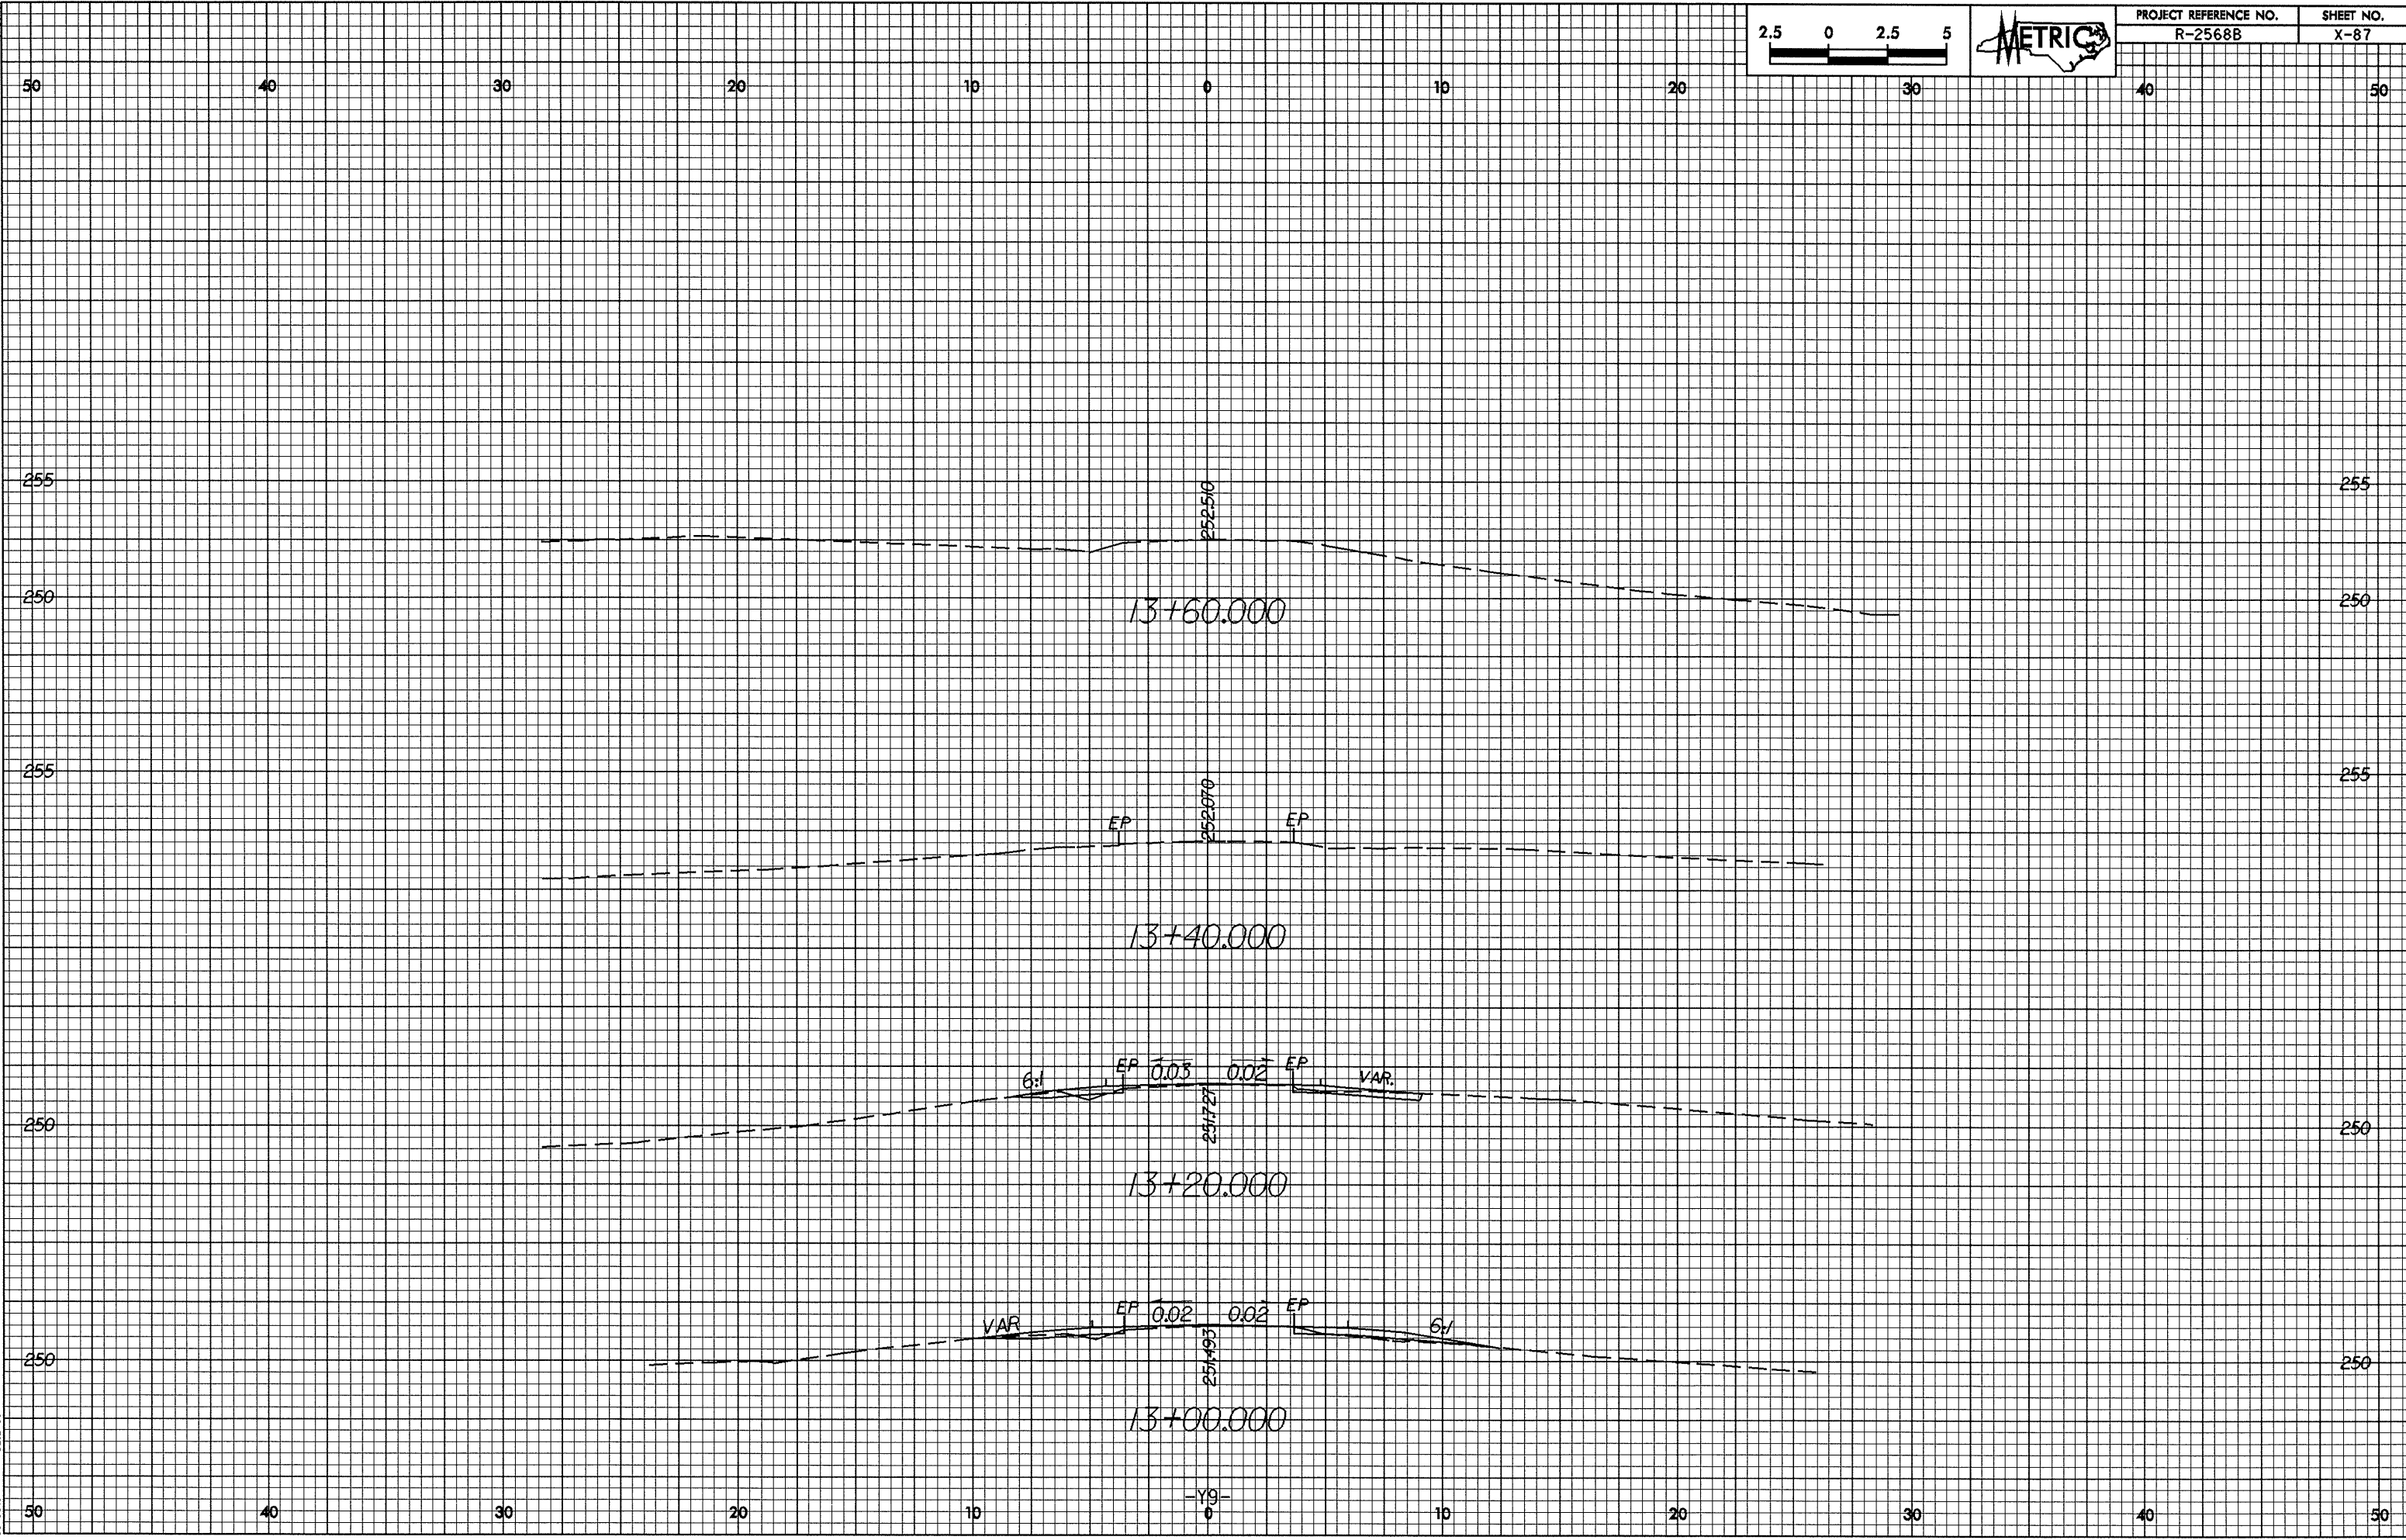

06-AUG-2008 15:39  
P:\Rochester\21102\21102.dwg