



0/25/25

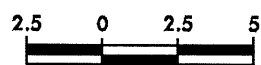

PROJECT REFERENCE NO. R-2568B	SHEET NO. X-86
----------------------------------	-------------------

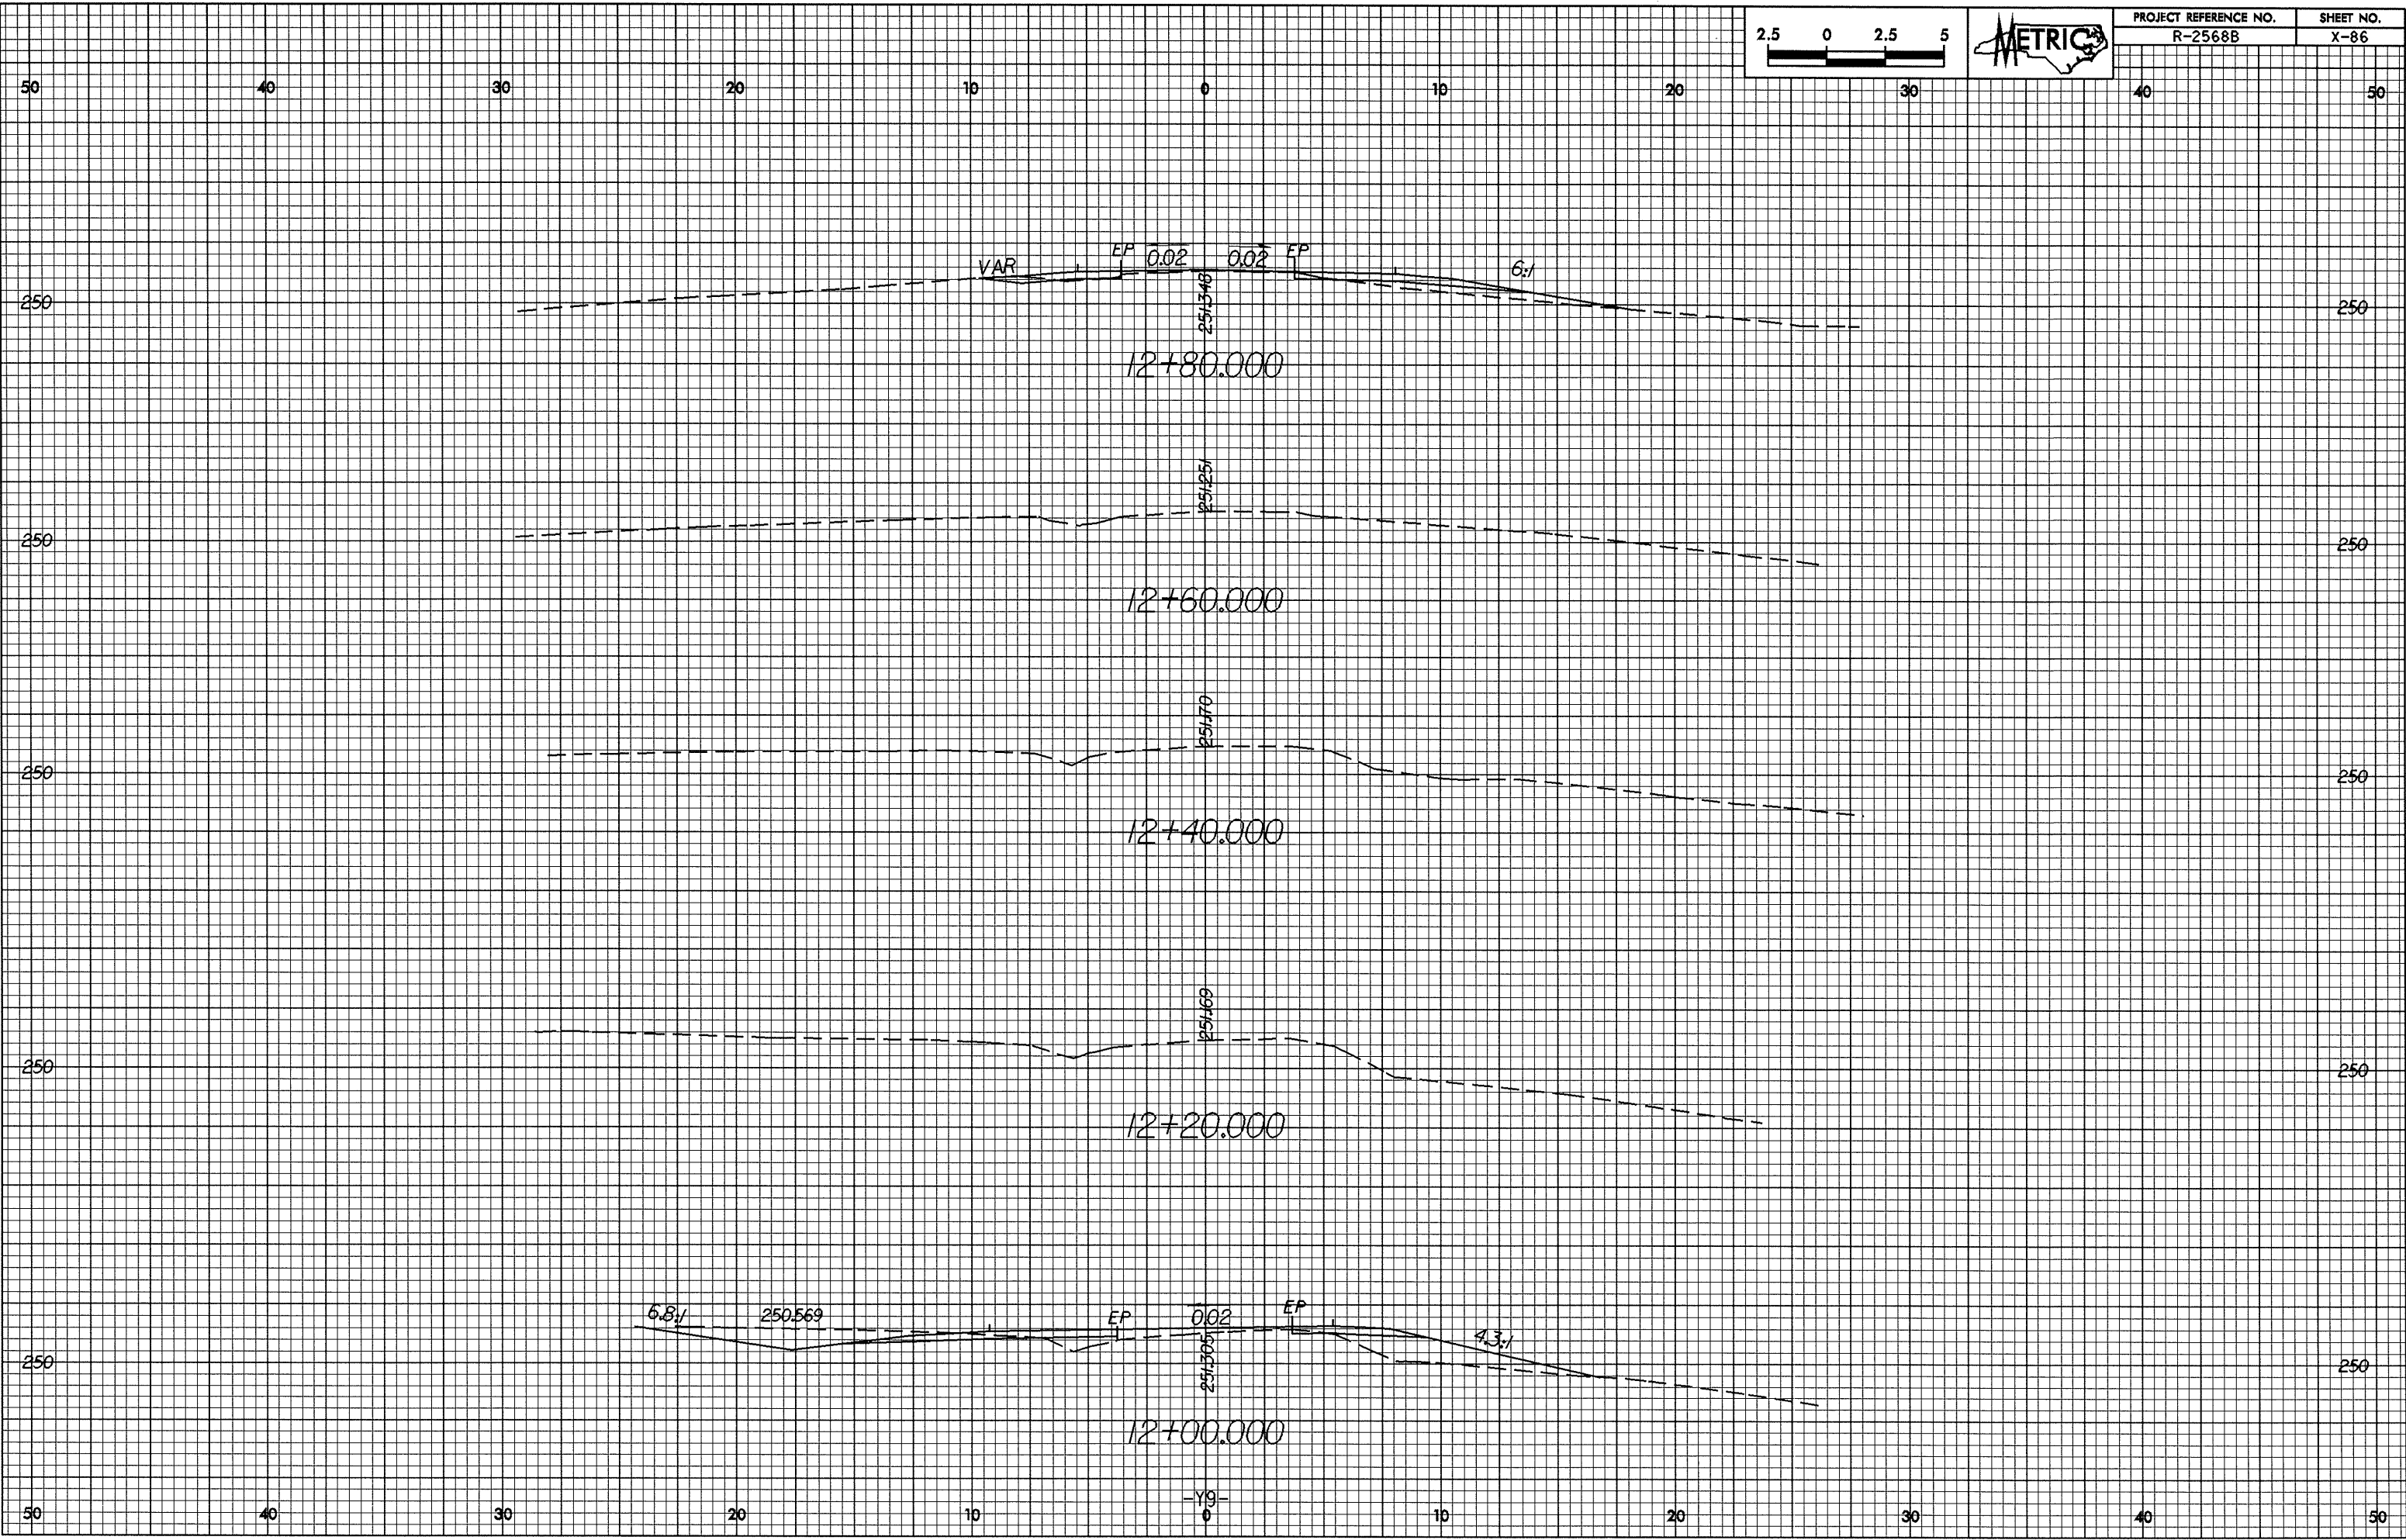

06-AUG-2006 15:58
P:\Rochester\211021231.dwg