



07/26/09

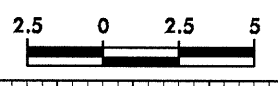

PROJECT REFERENCE NO. R-2568B	SHEET NO. X-81
----------------------------------	-------------------

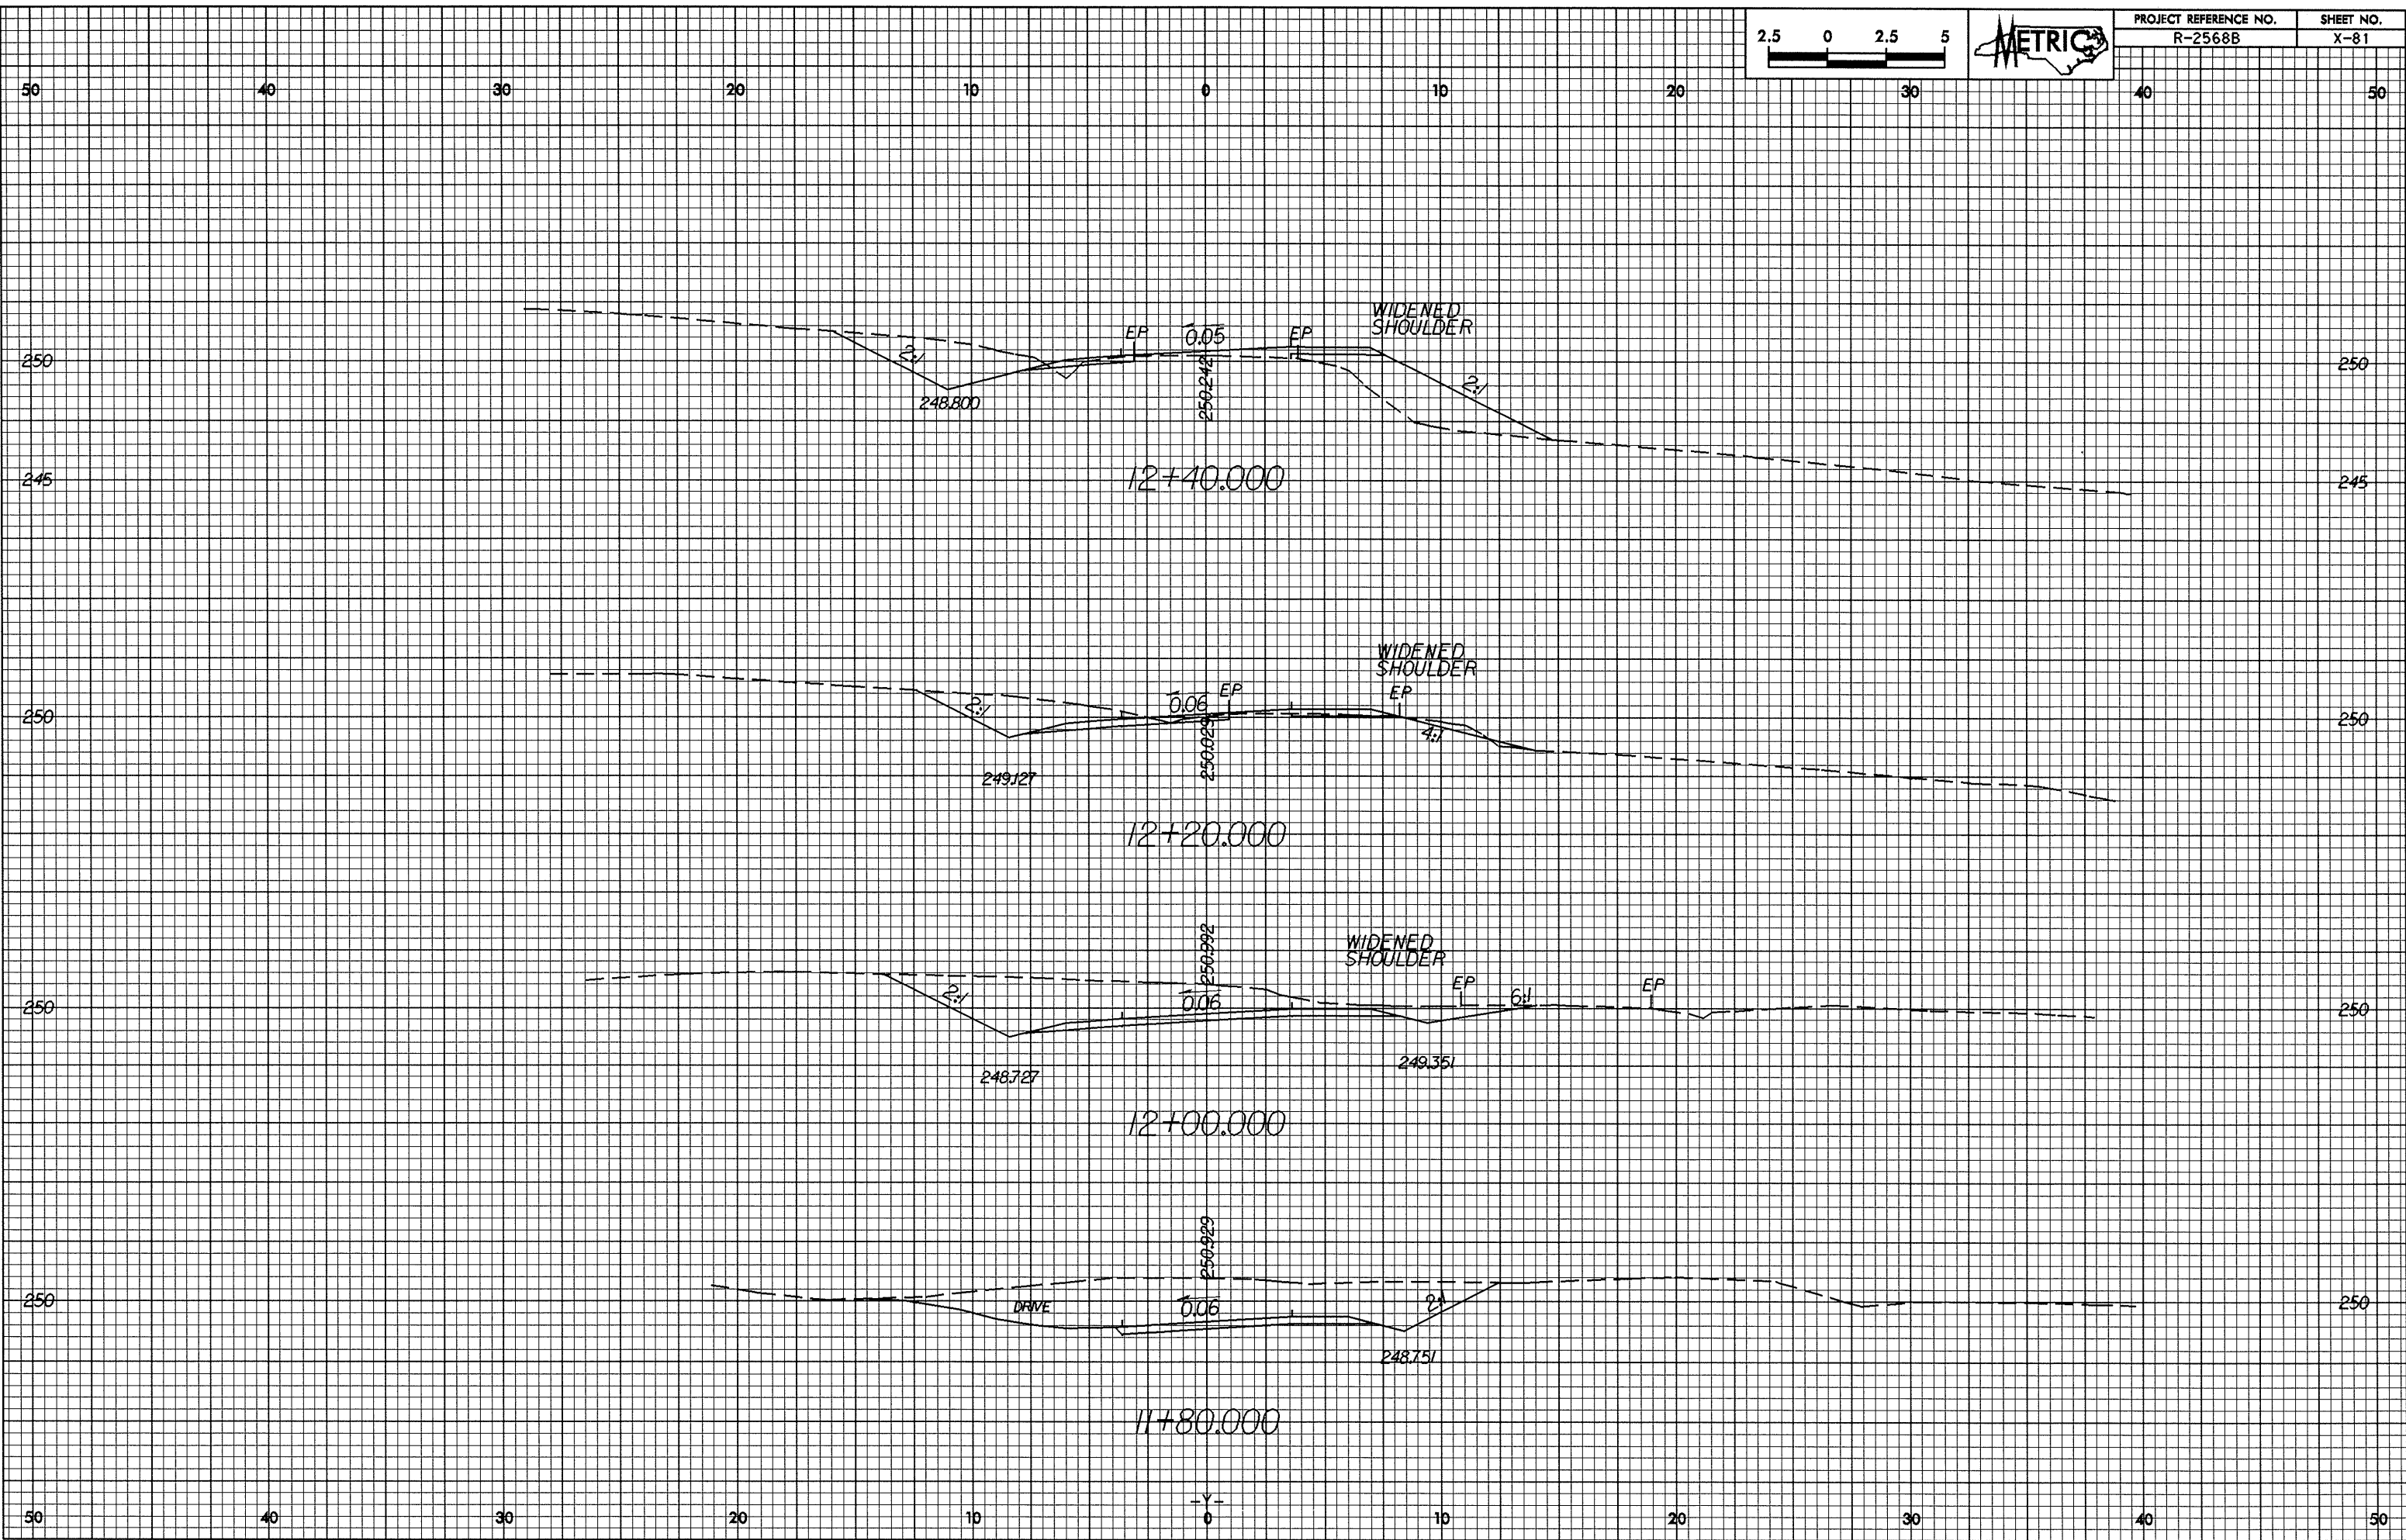

06-AUG-2009 15:11
P:\Rochester\A\10271953.dwg