



0.726/30

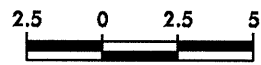

|                                  |                   |
|----------------------------------|-------------------|
| PROJECT REFERENCE NO.<br>R-2568B | SHEET NO.<br>X-80 |
|----------------------------------|-------------------|

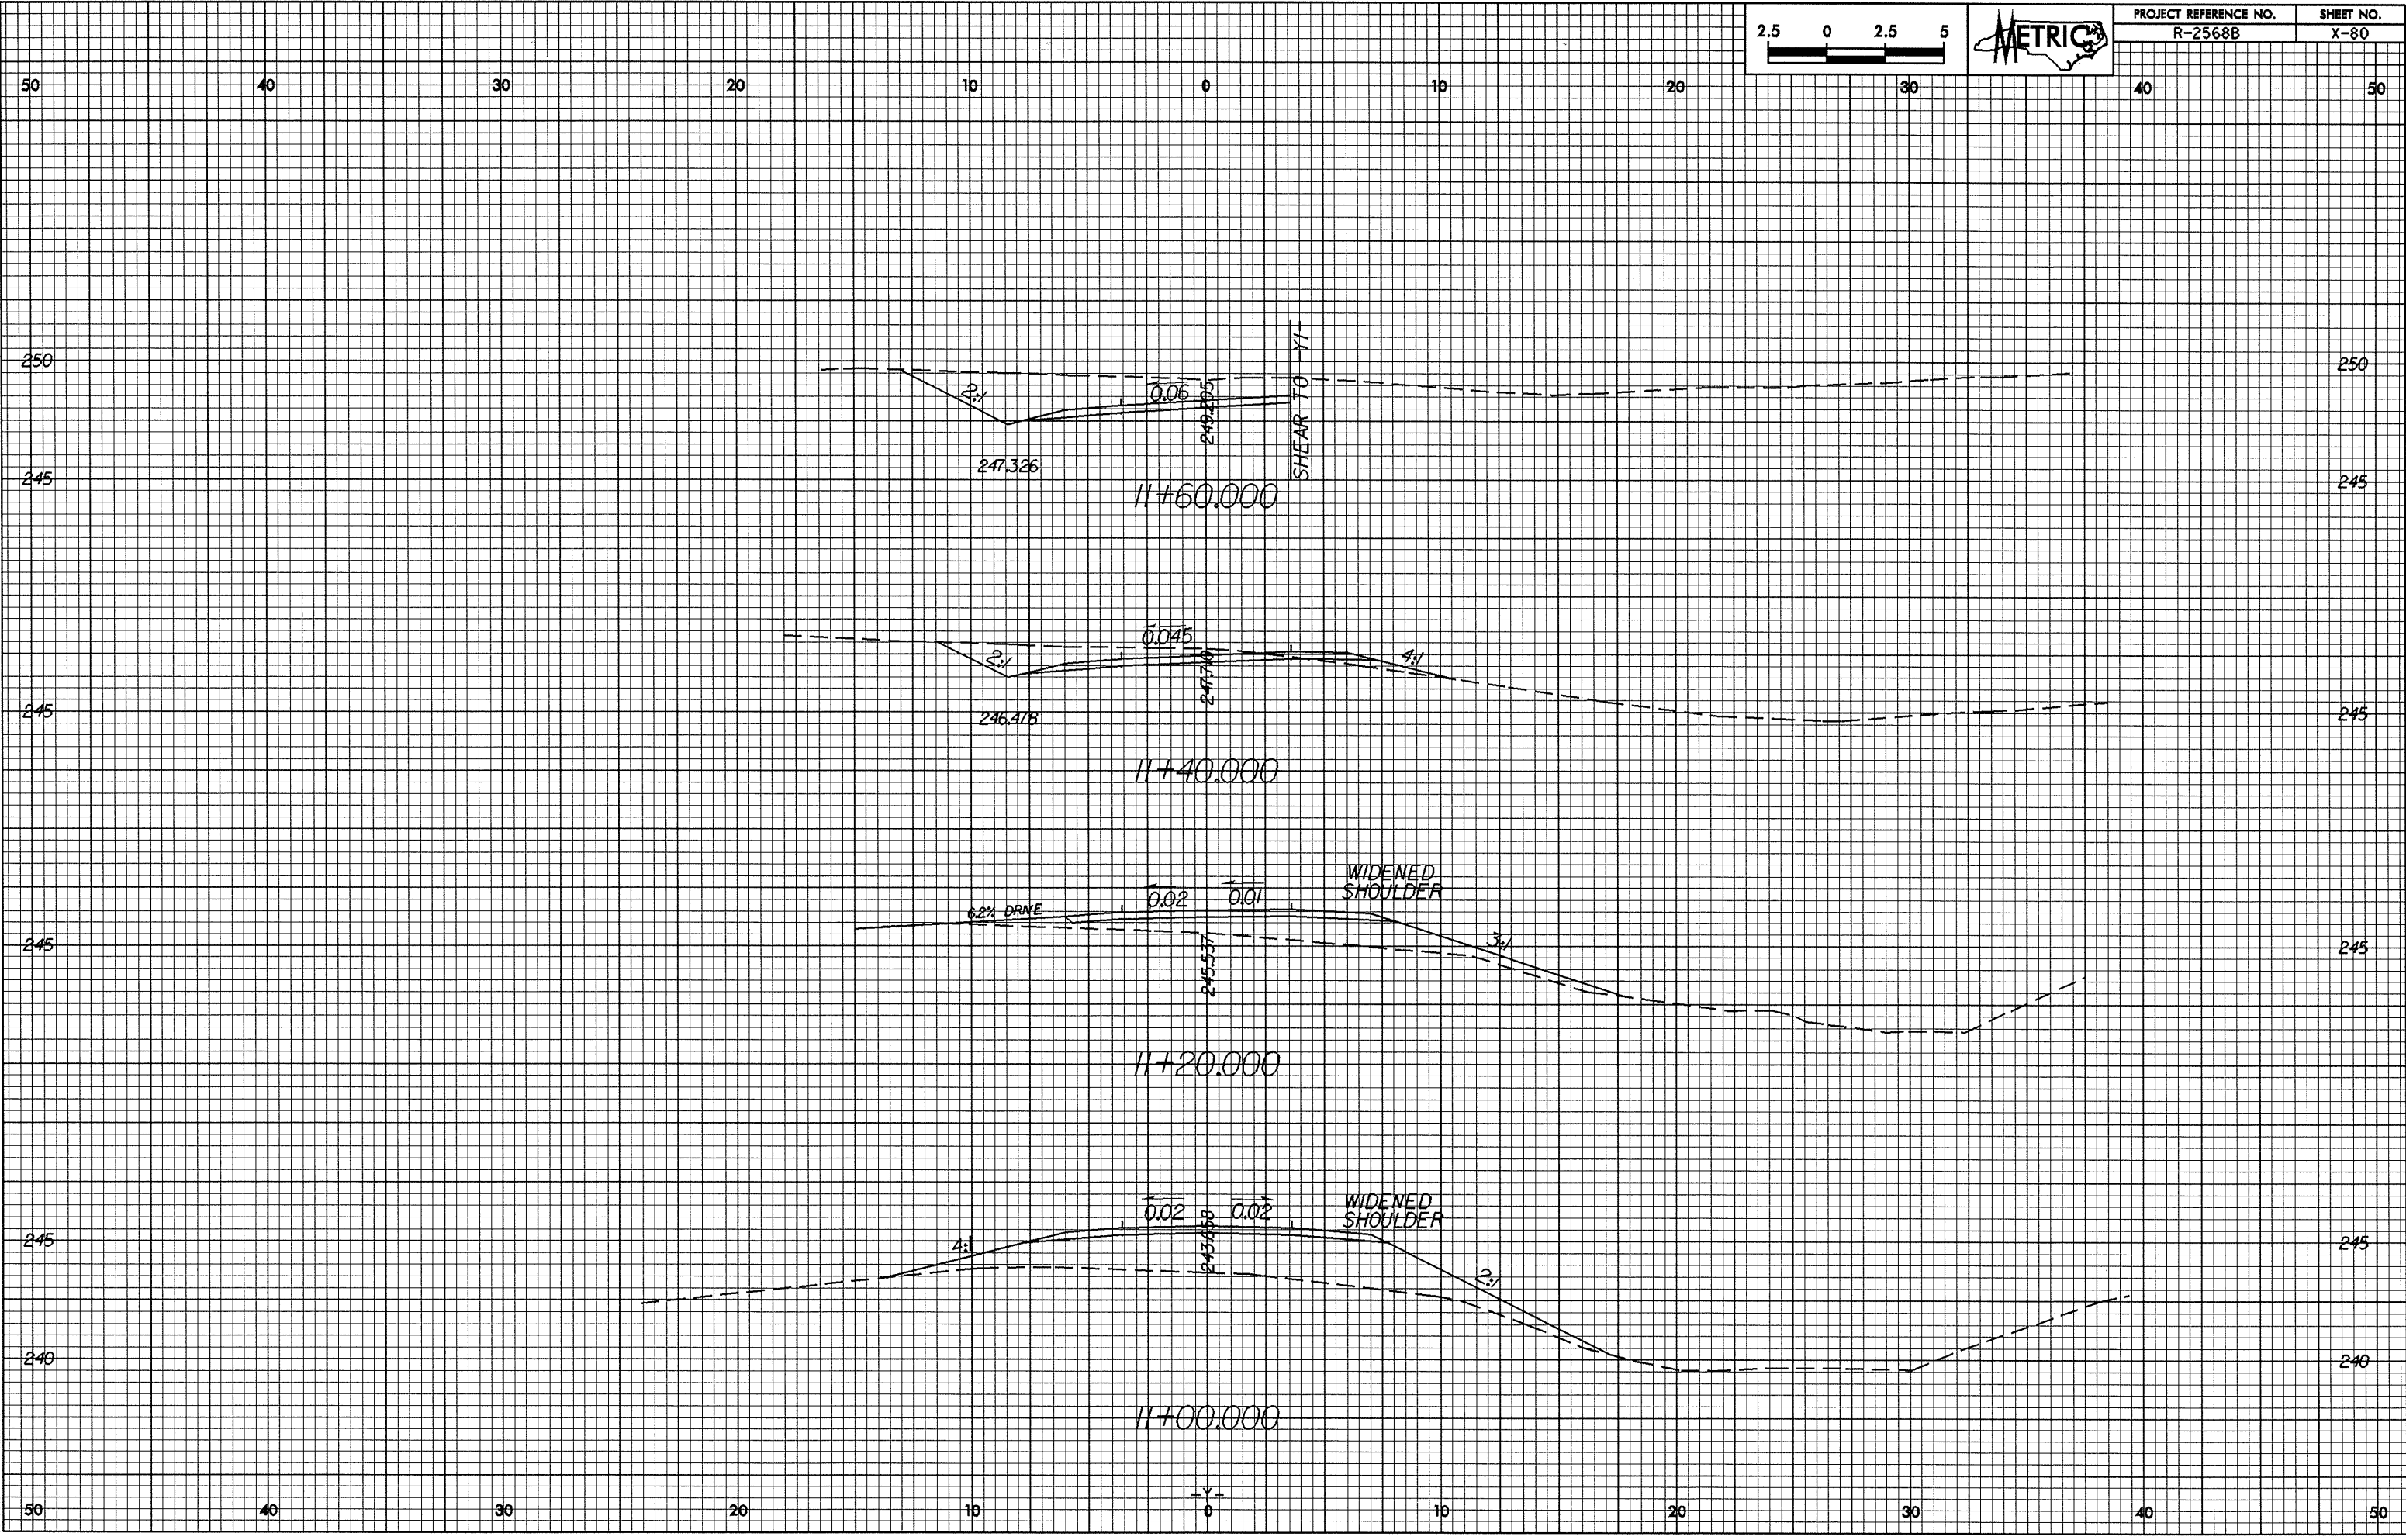

06-AUG-2004 15:10  
P:\rochester\A\102\2003\1.dwg