



0.26.98

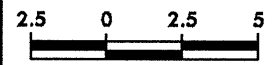

PROJECT REFERENCE NO.  
R-2568B

SHEET NO.  
X-79

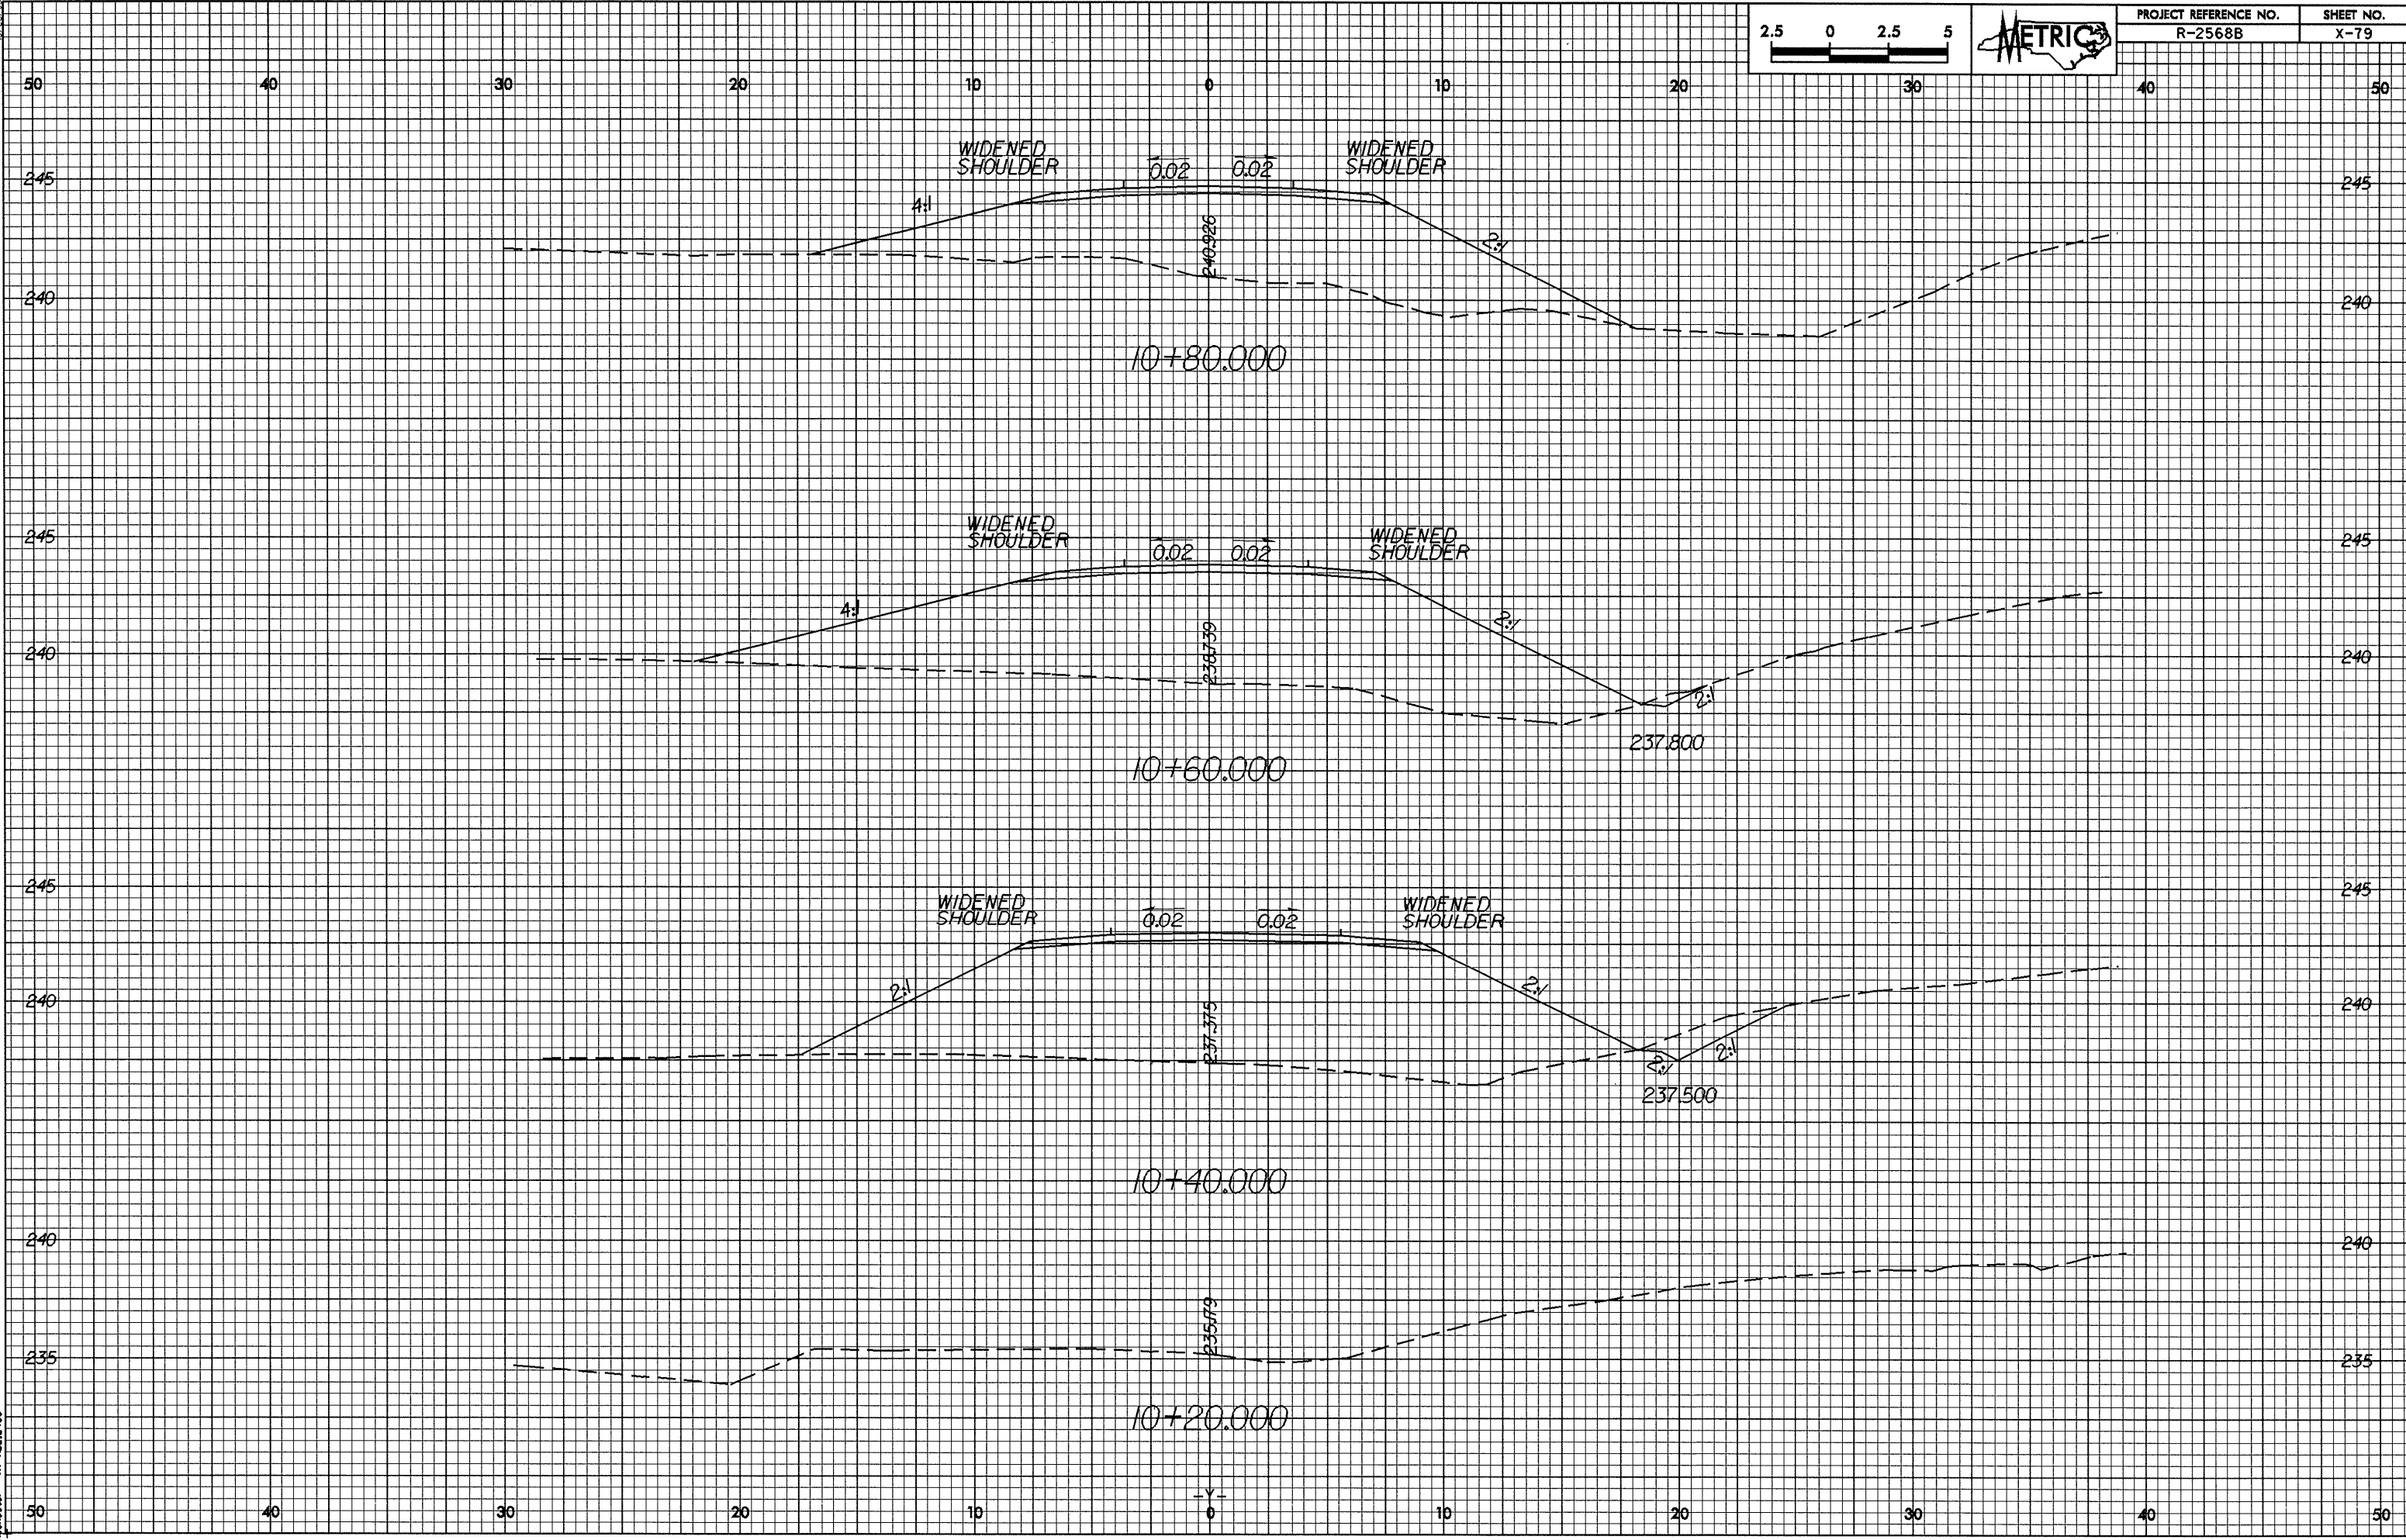

06-AUG-2004 15:10  
P:\Rochester\A111871\31.dwg