



0.26/28

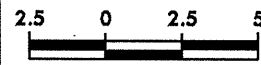

PROJECT REFERENCE NO. R-2568B SHEET NO. X-77

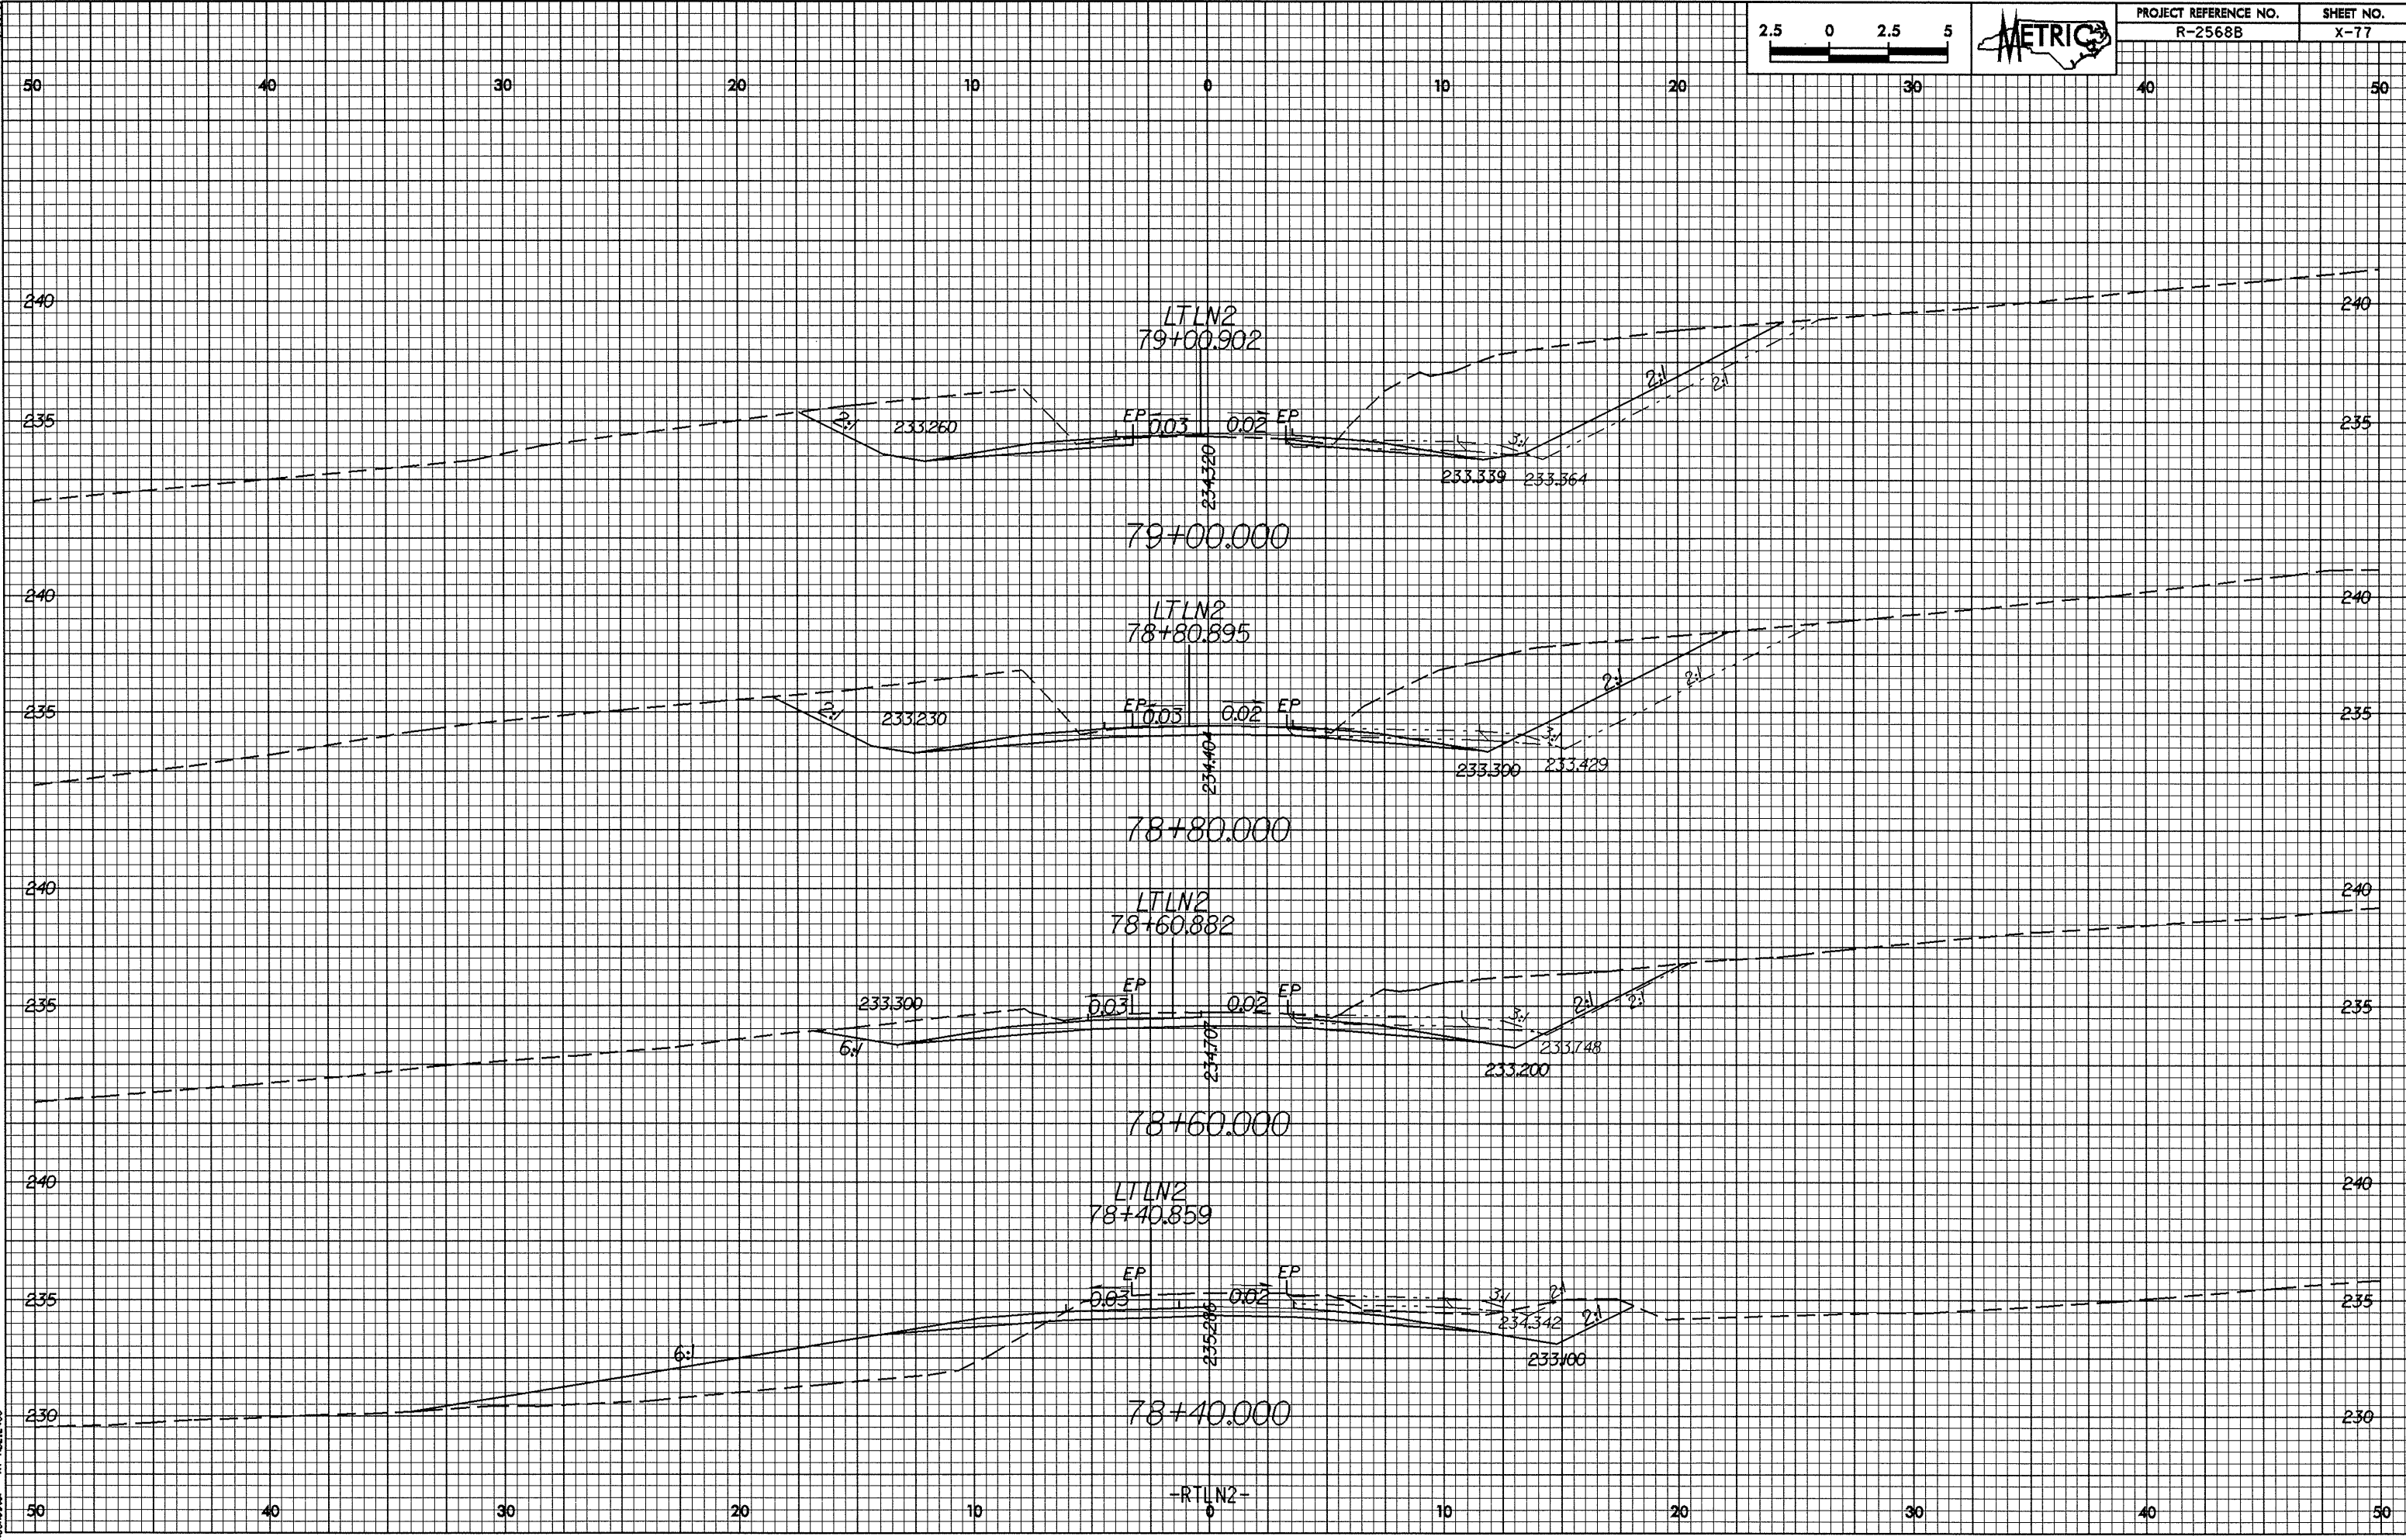

06-AUG-2011 15:01  
P:\Rochester

-RTL2-