



0.26/98

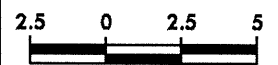

PROJECT REFERENCE NO. R-2568B	SHEET NO. X-76
----------------------------------	-------------------

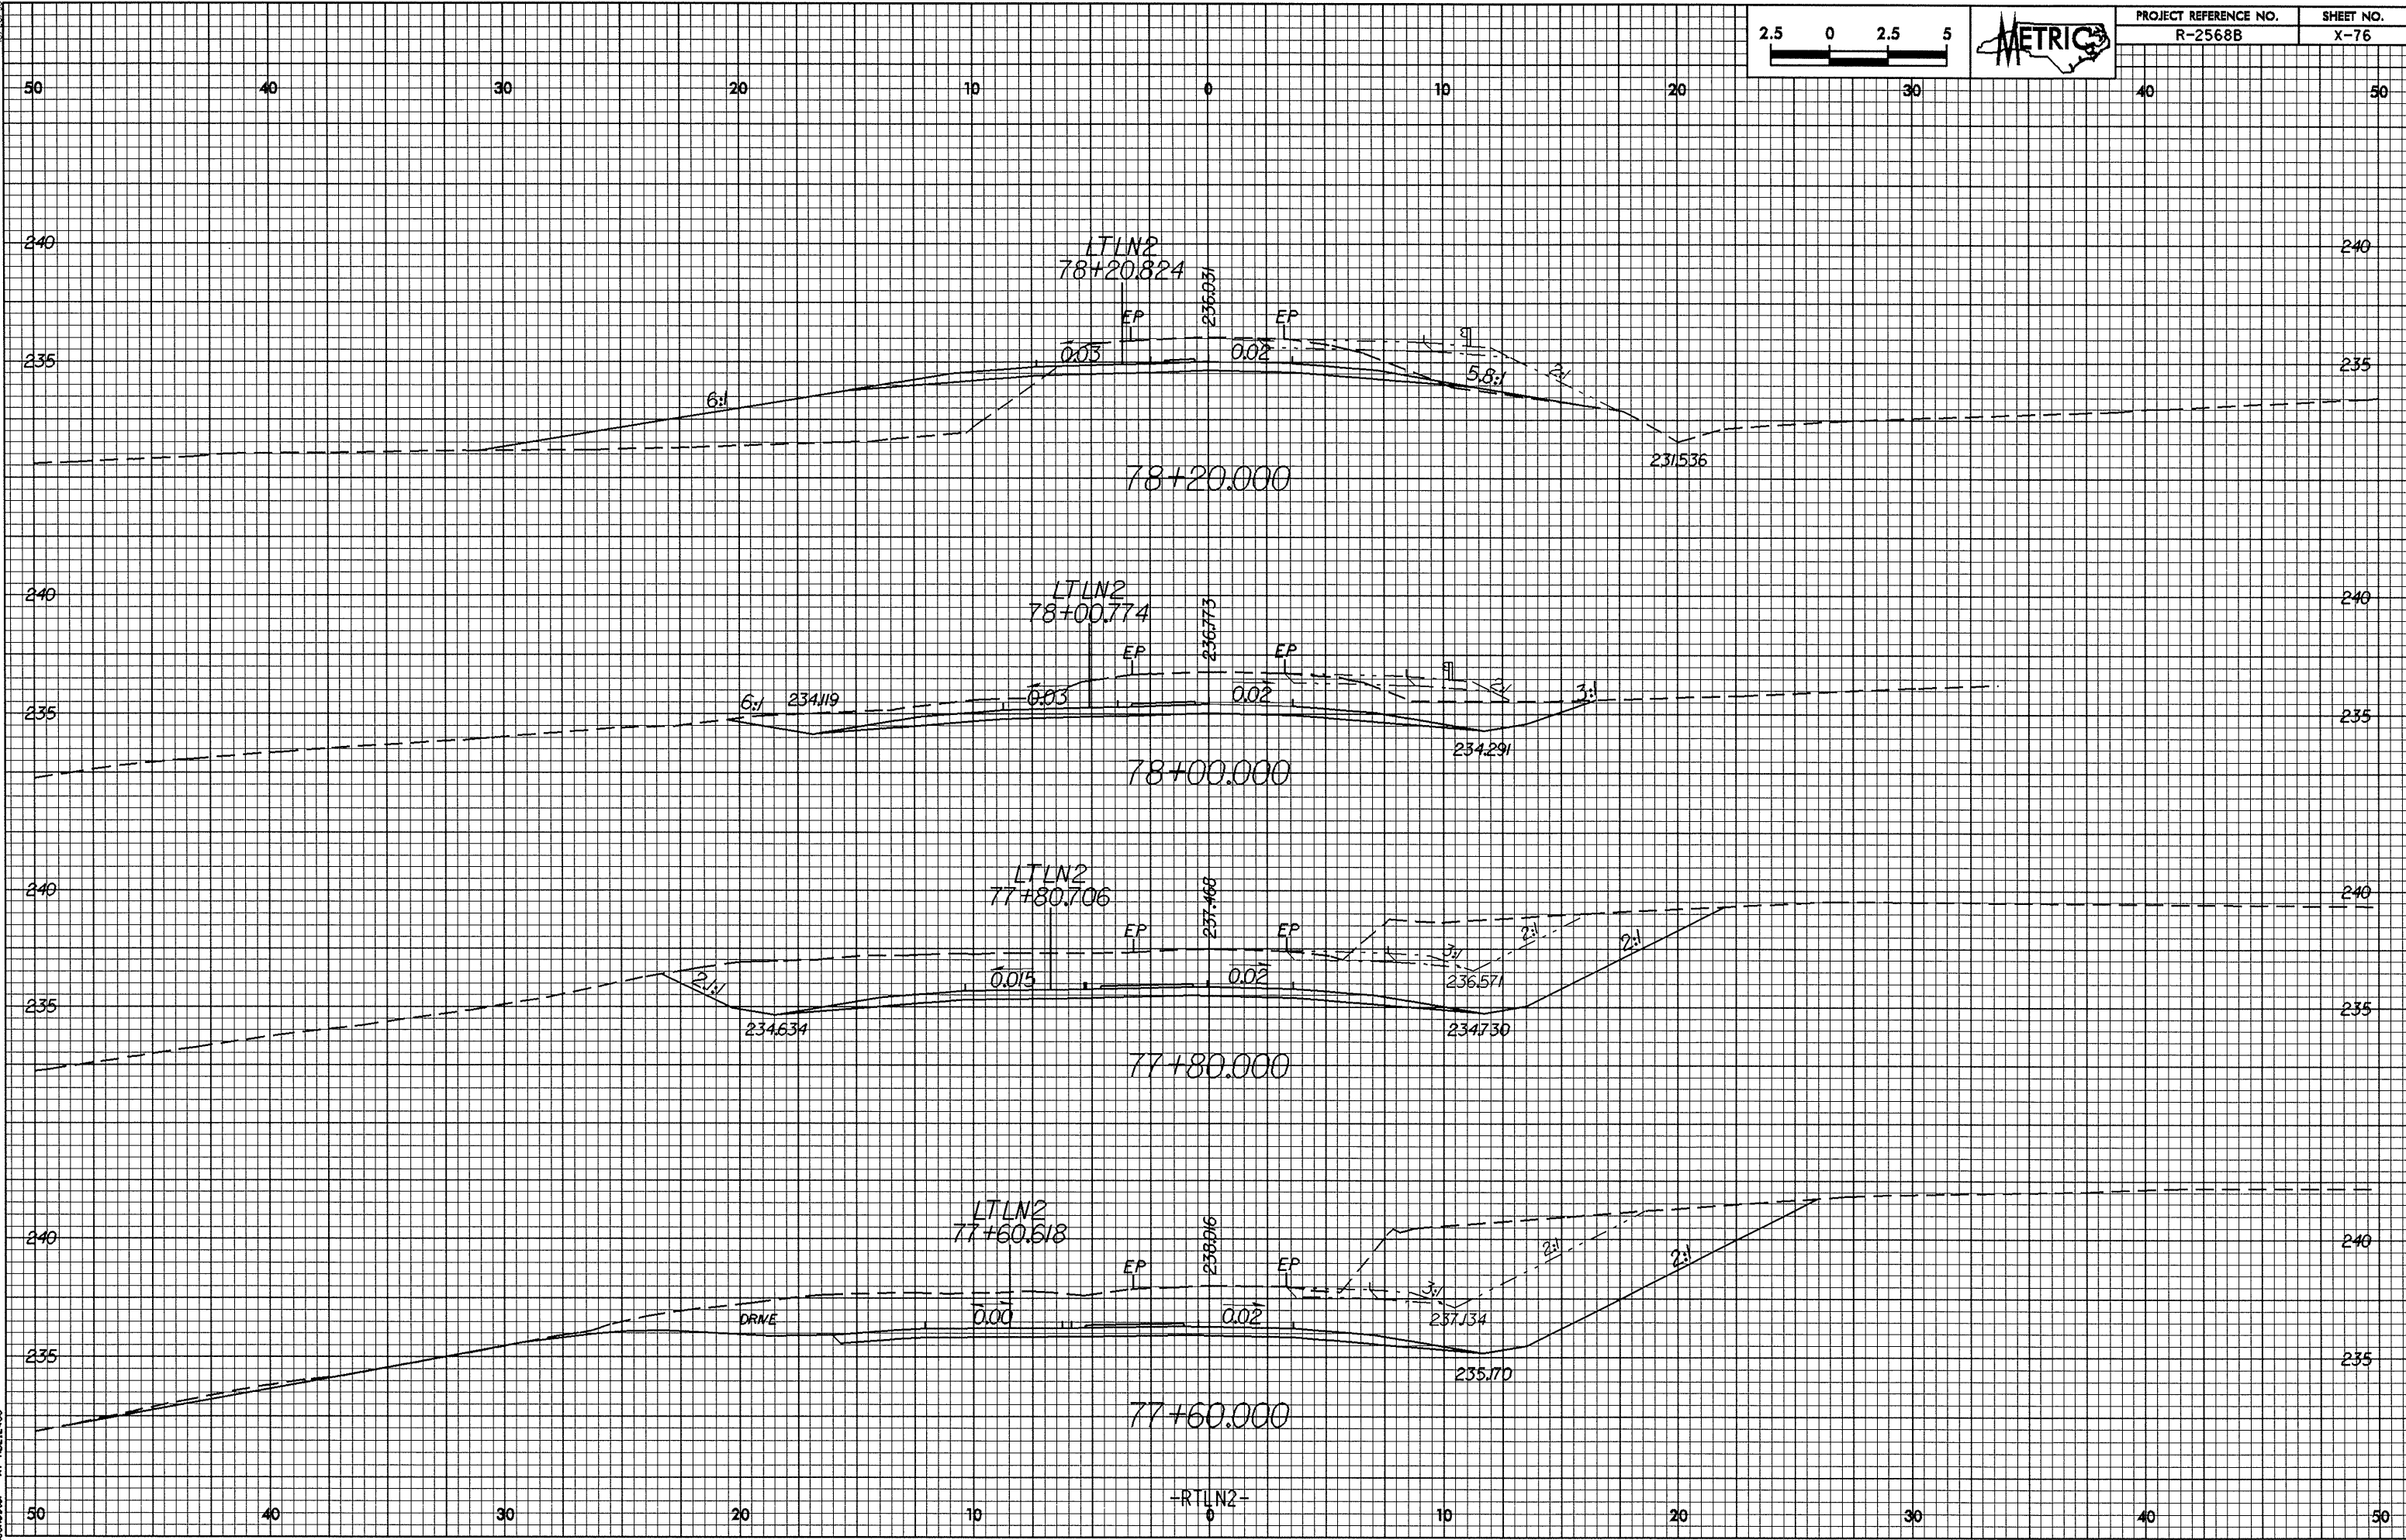

05-AUG-2008 11:58 AM  
P:\Rochester

-RTLN2-