



10/28/98

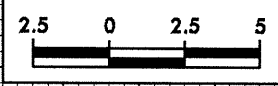

PROJECT REFERENCE NO. R-2568B	SHEET NO. X-72
----------------------------------	-------------------

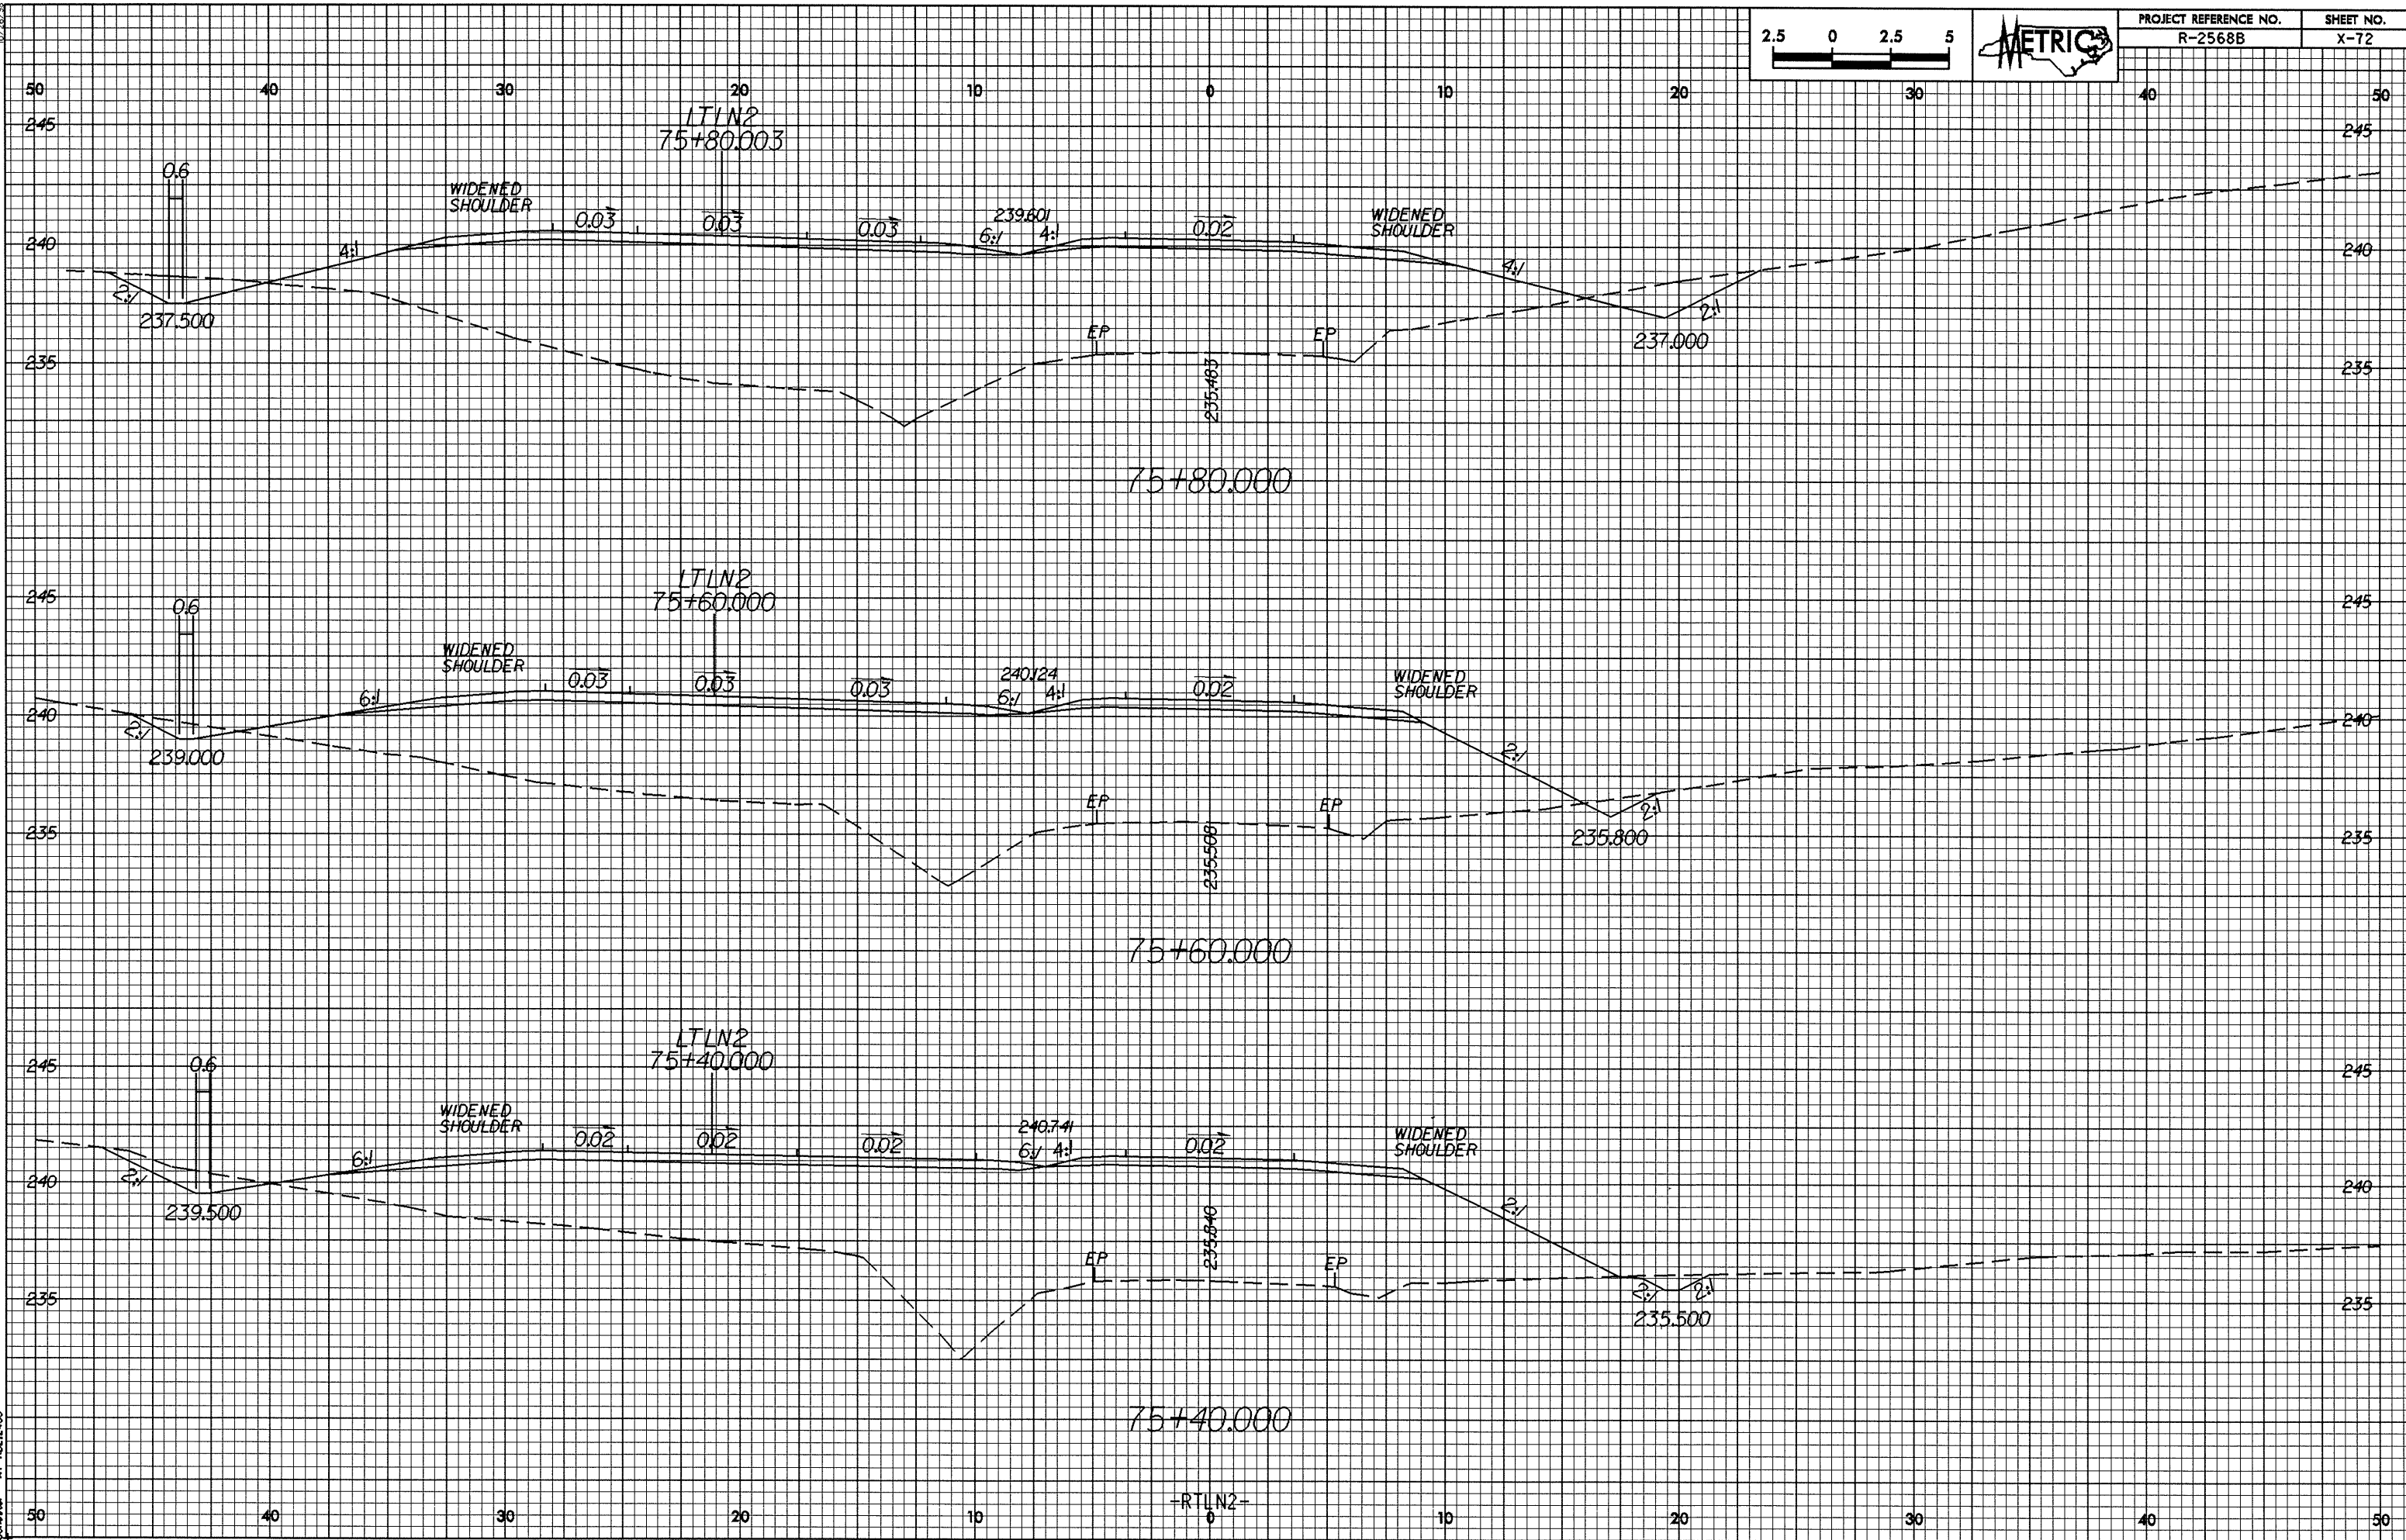

05-AUG-98 1:55 PM  
P:\Rochester