

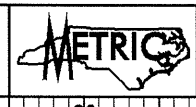


0/26/98

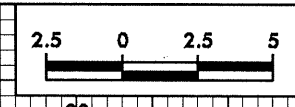

PROJECT REFERENCE NO. R-2568B	SHEET NO. X-70
----------------------------------	-------------------

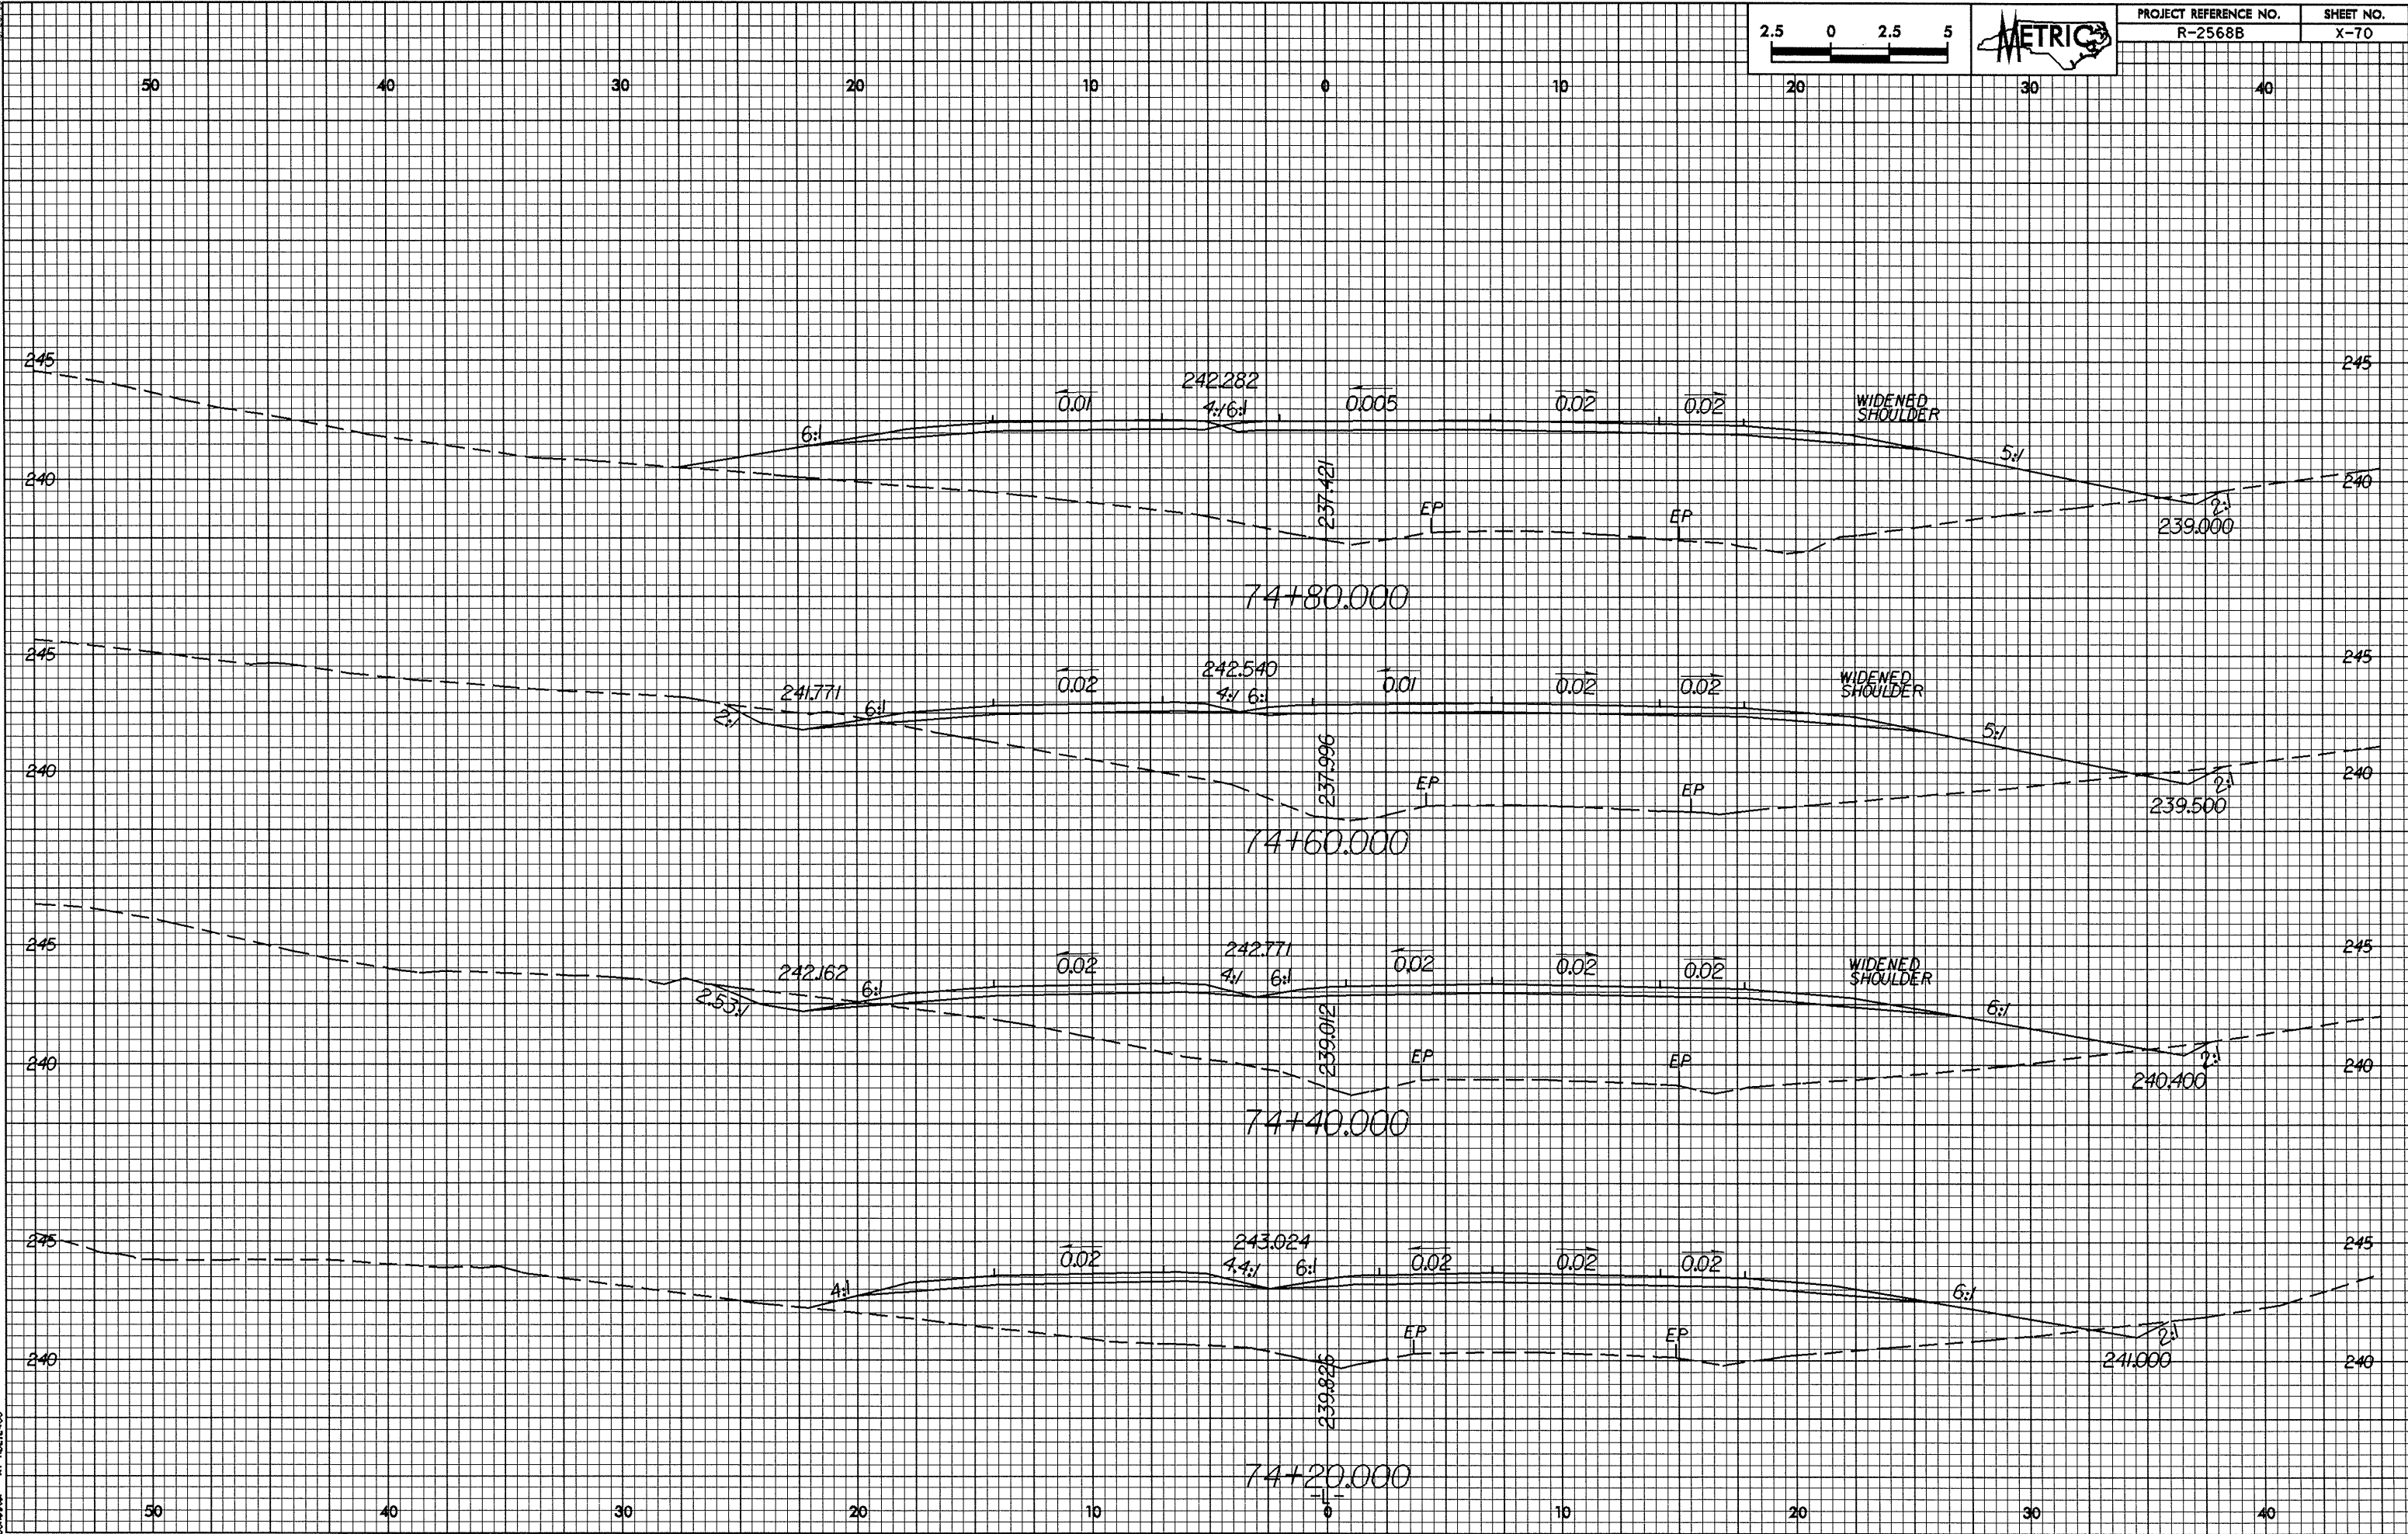

05-AUG-2004 14:35  
P:\Rochester