
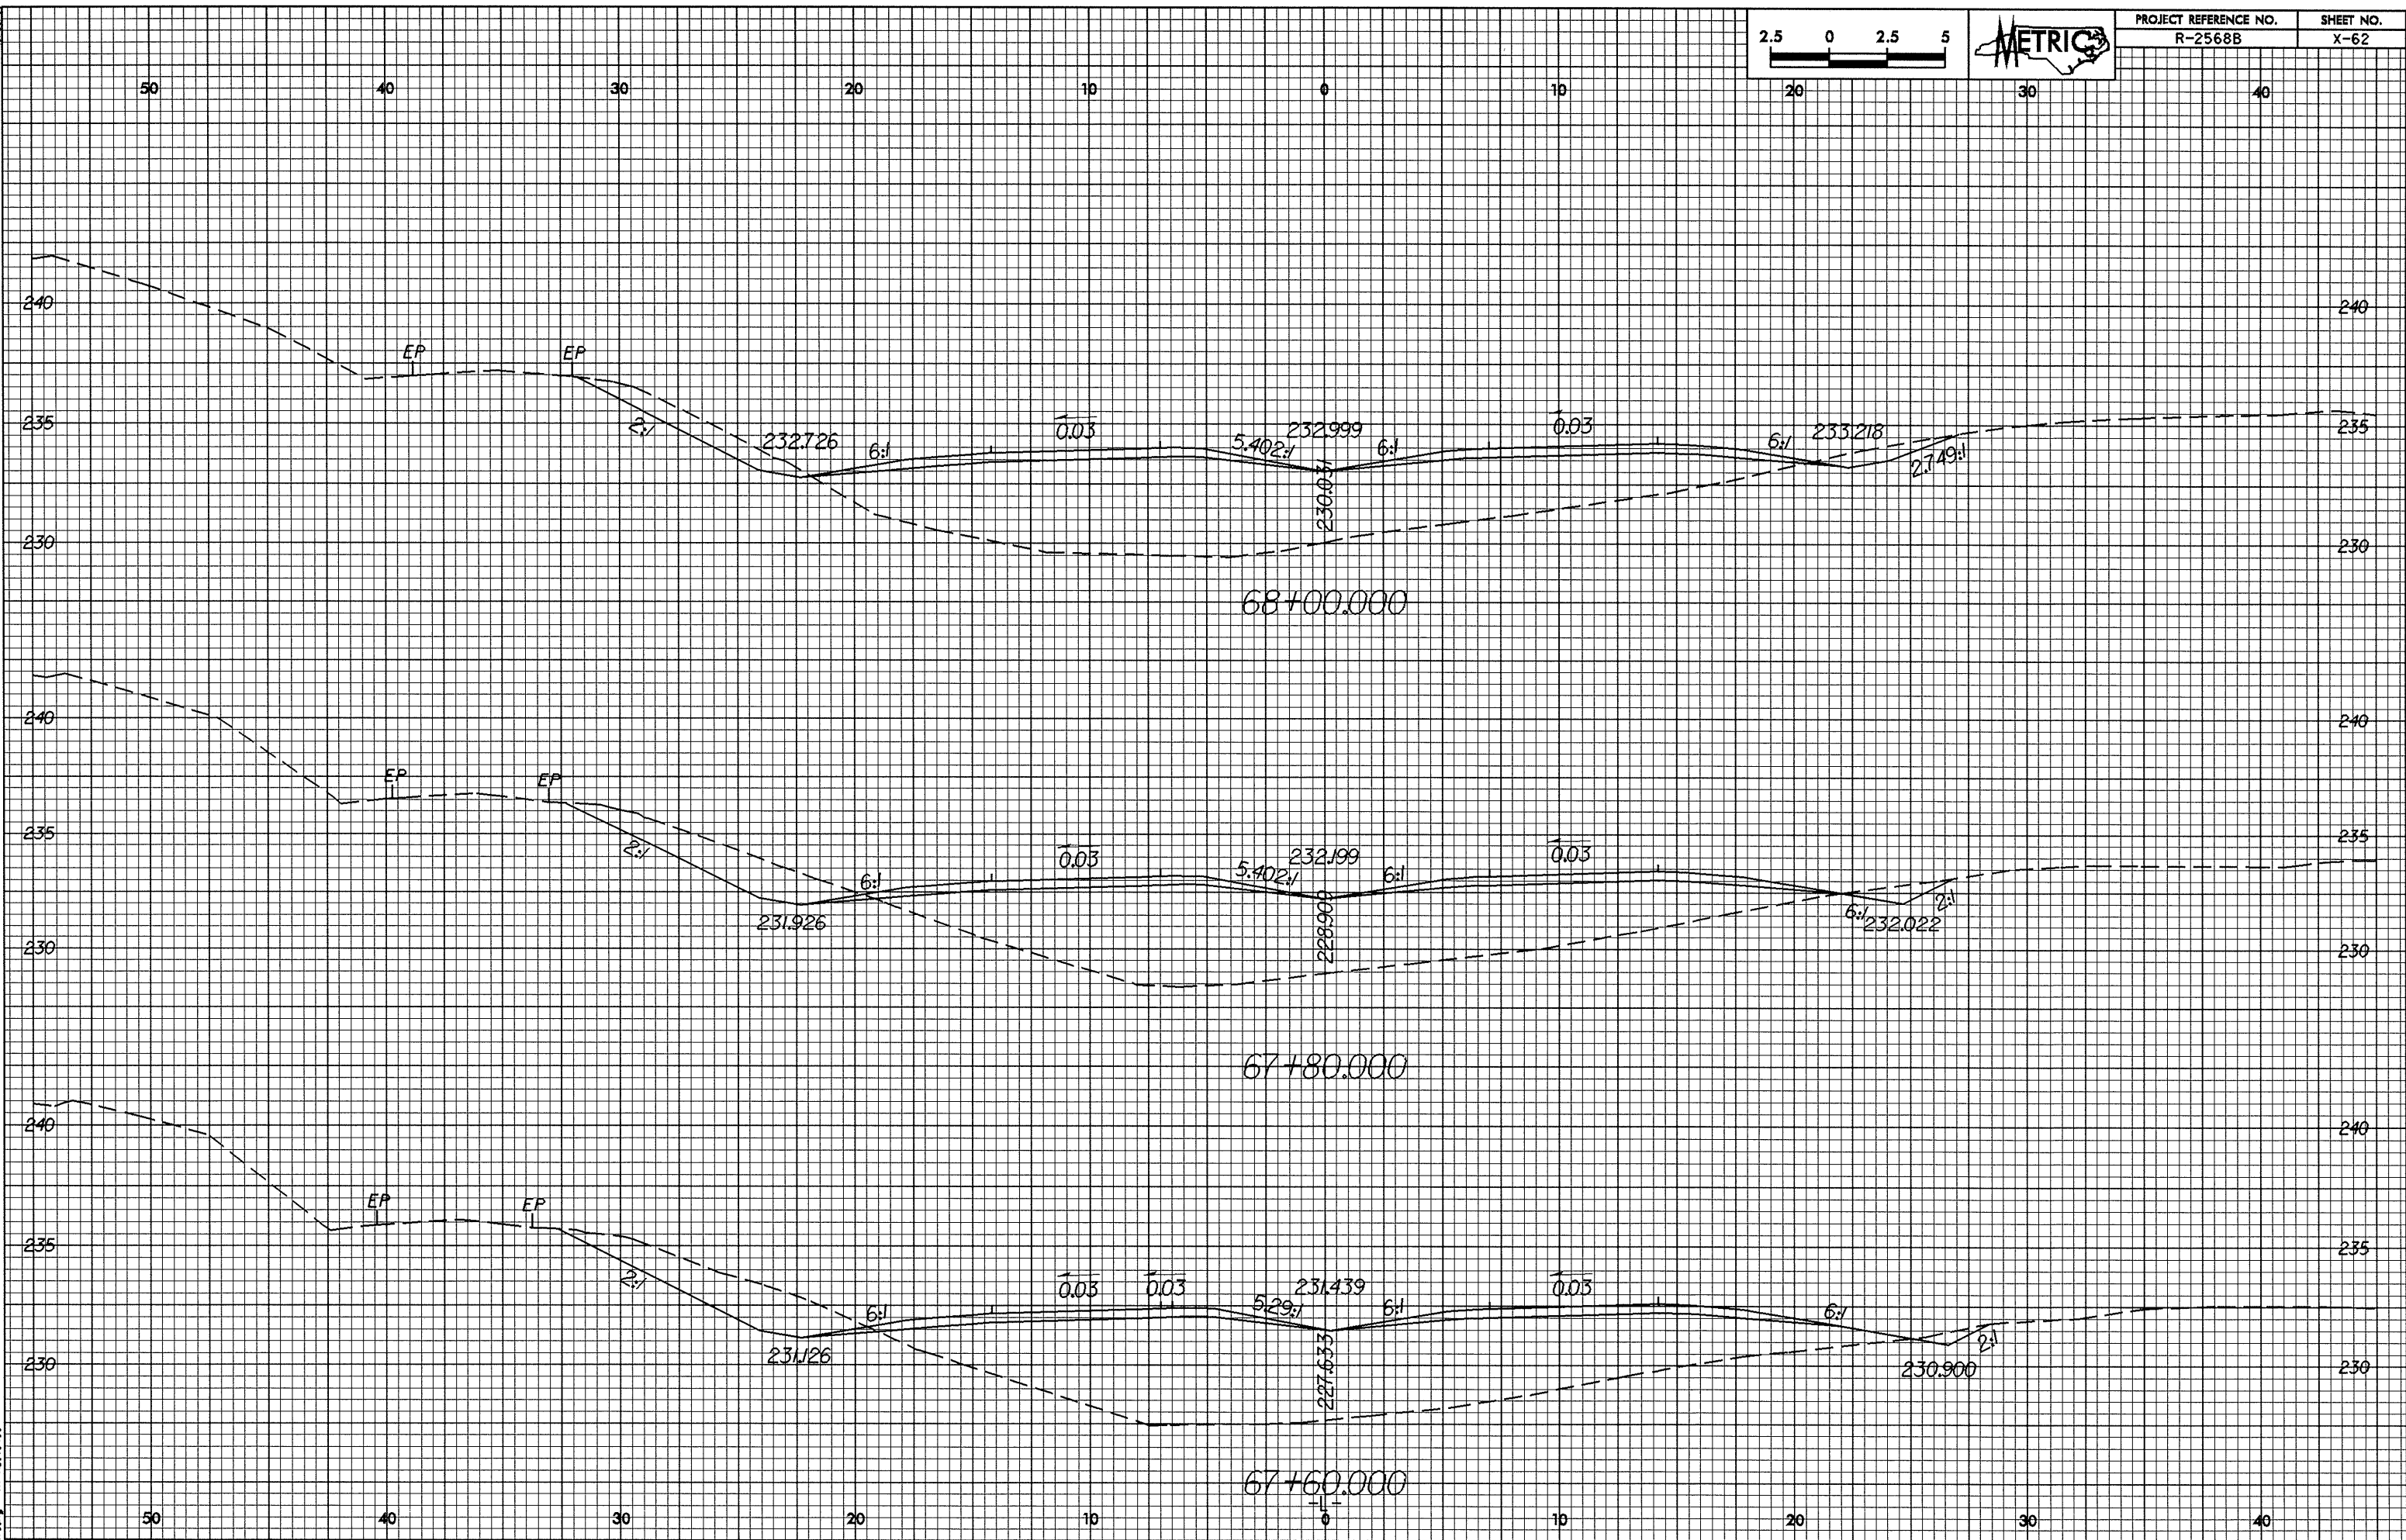


07/26/99

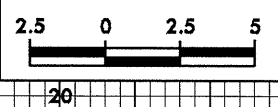

06-AUG-2004 11:21 AM
P:\Young AT 10/15/04