



0.25/2.5

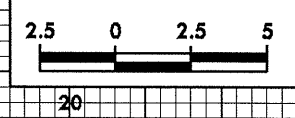

PROJECT REFERENCE NO.	SHEET NO.
R-2568B	X-60

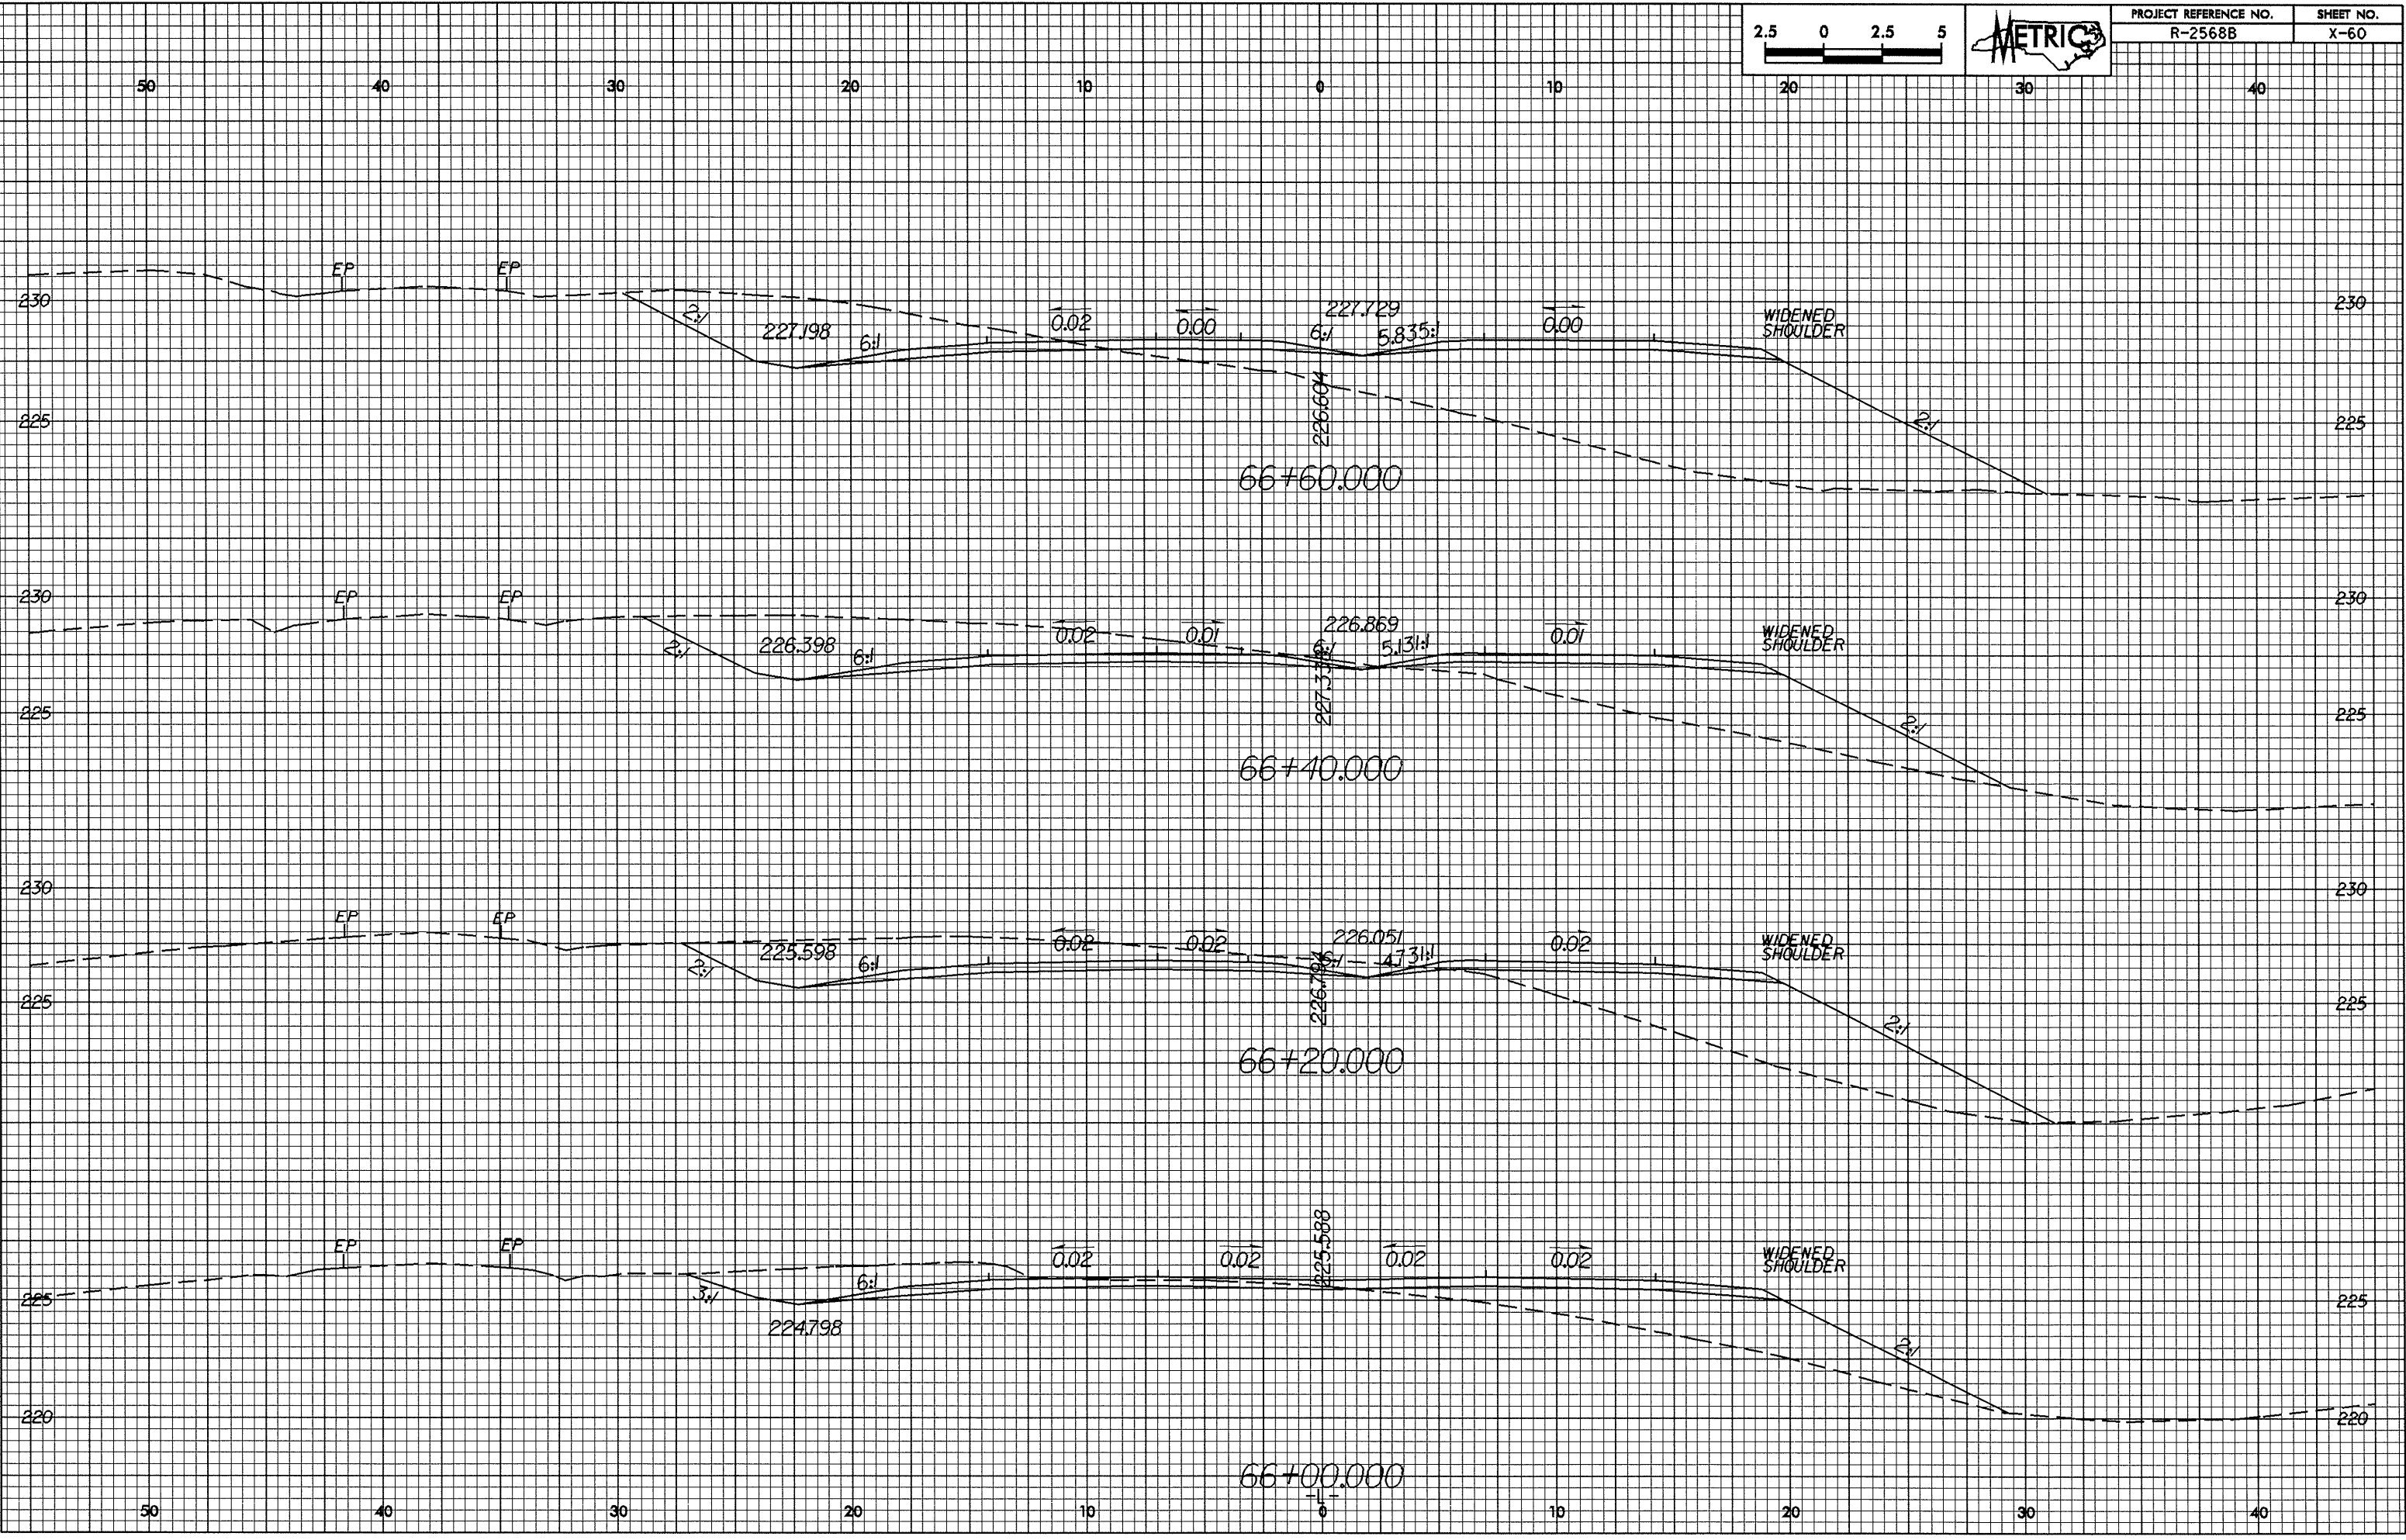

05-AUG-2008 11:28  
P:\Rochester\_A\102124831.dgn