



02/26/08

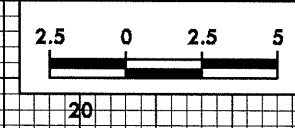

PROJECT REFERENCE NO. R-2568B	SHEET NO. X-57
----------------------------------	-------------------

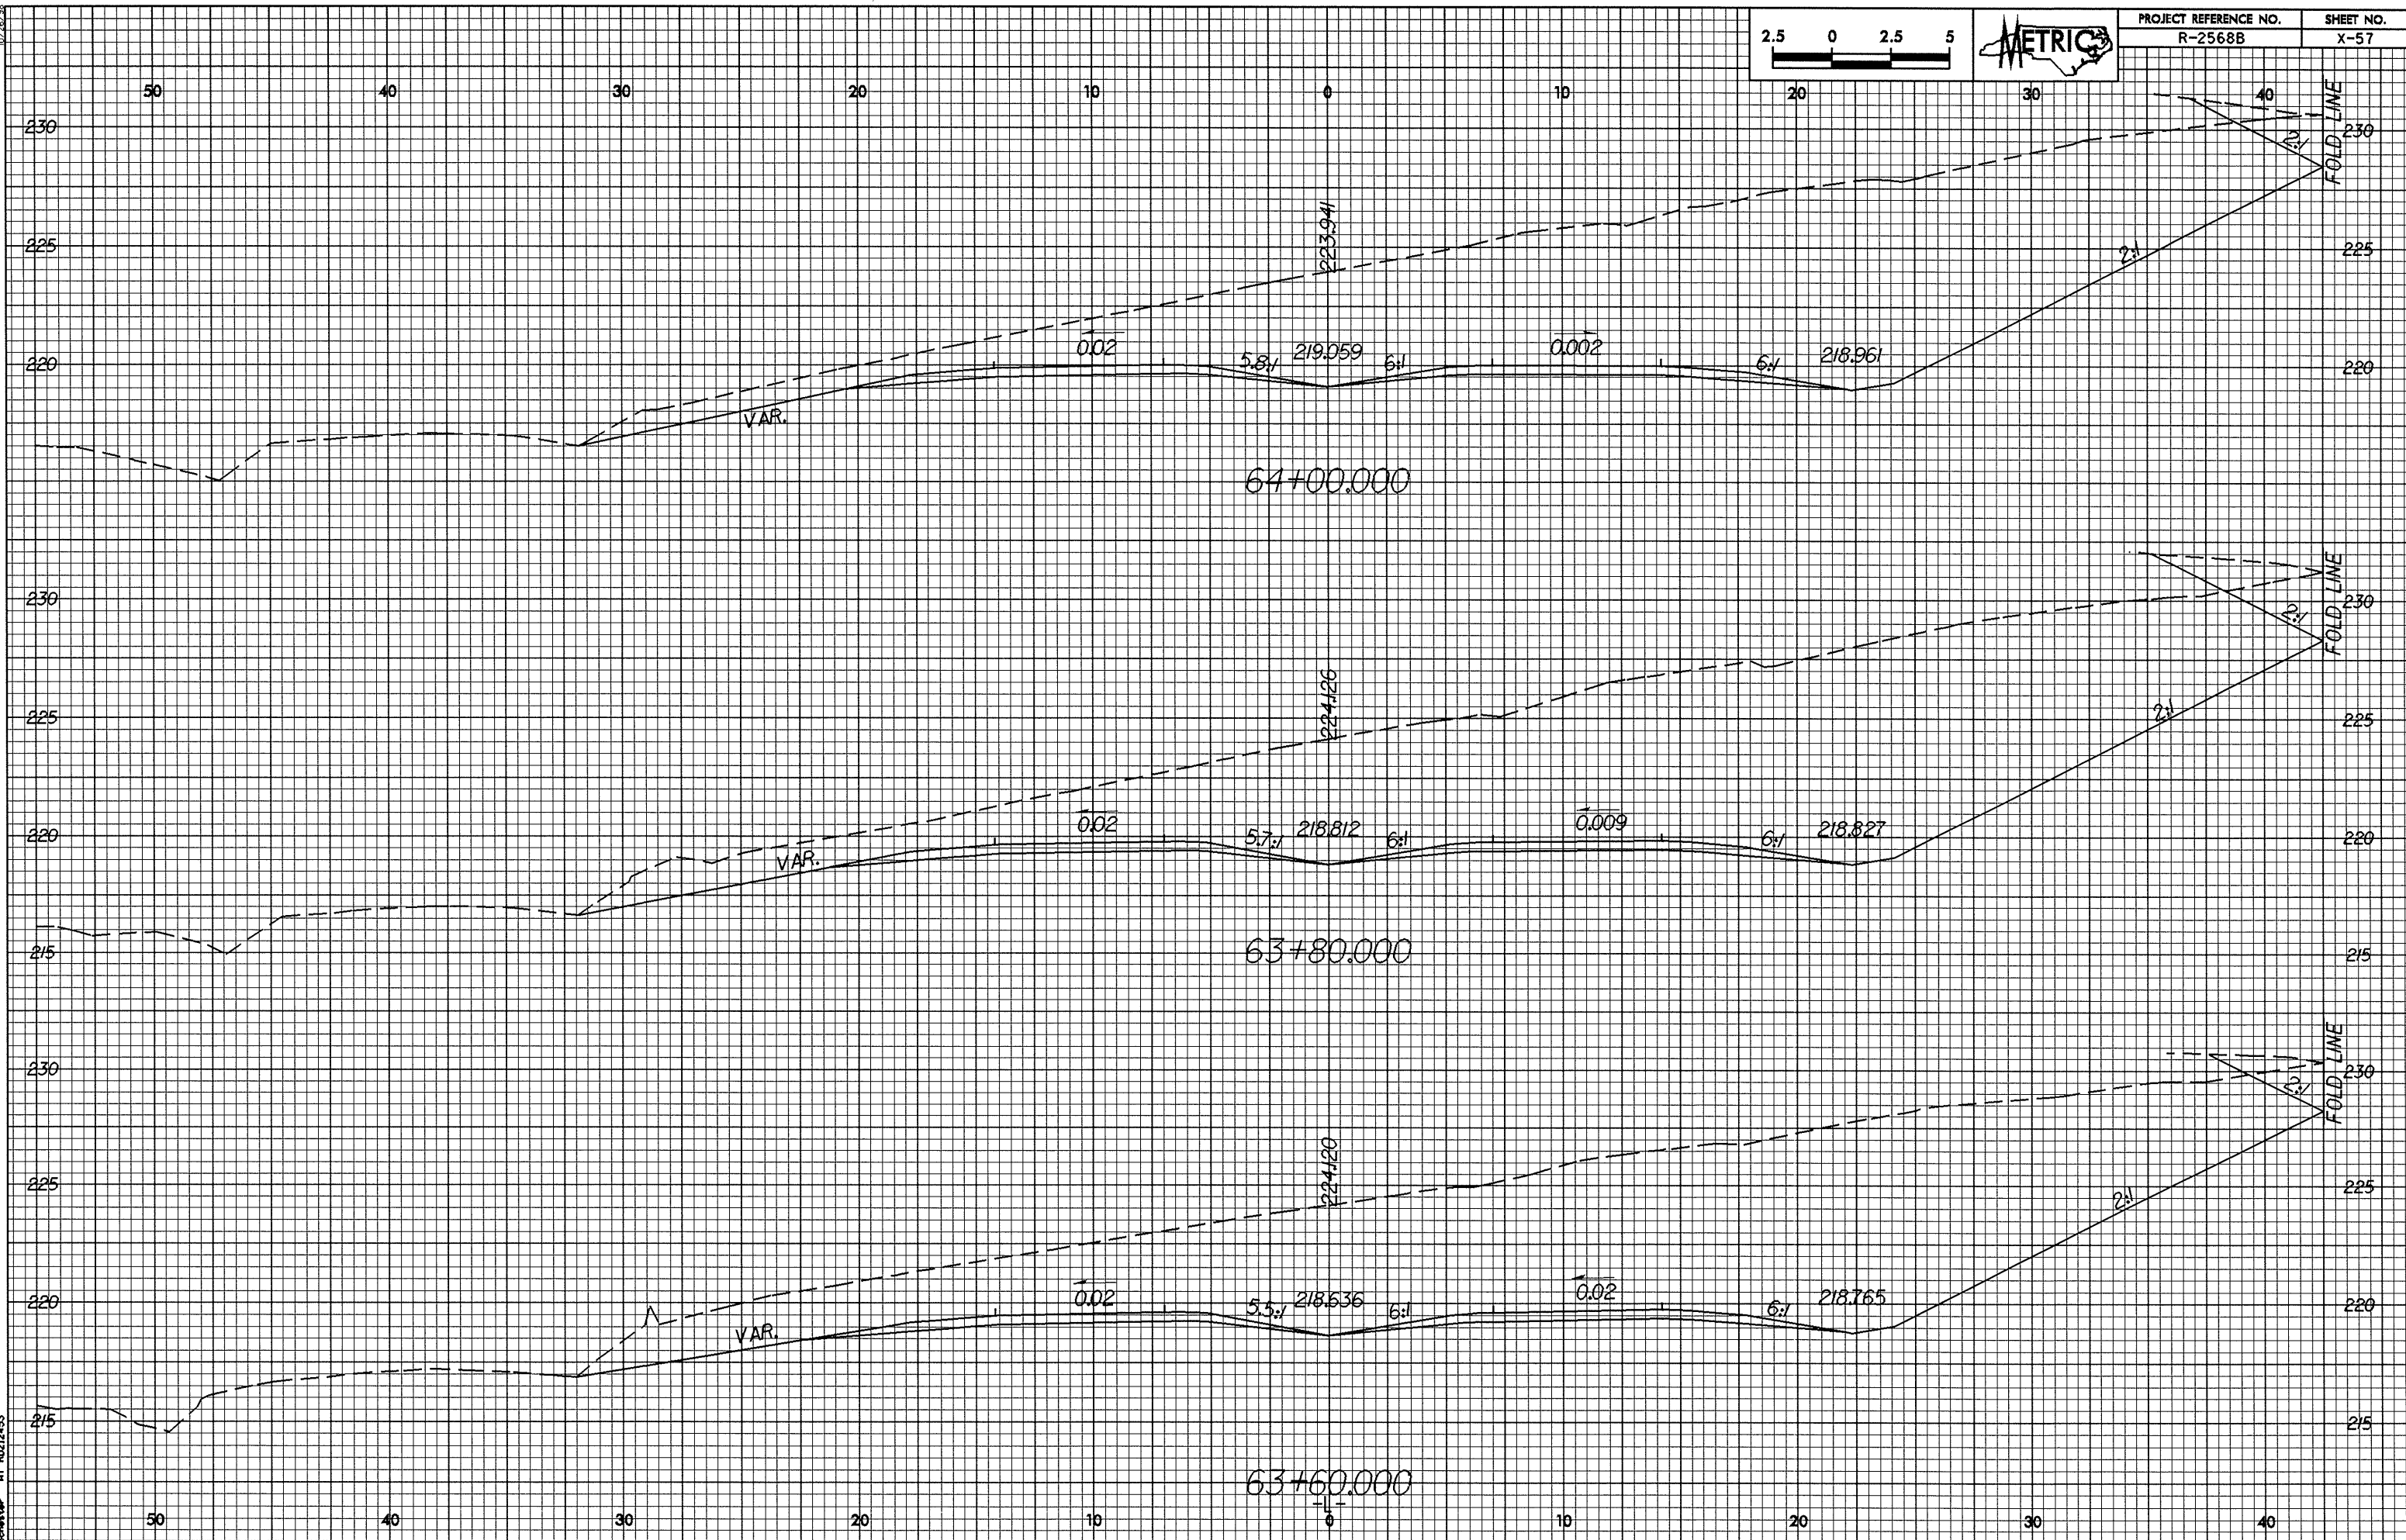

06-AUG-2004 15:04  
P:\Rochester\01\1107153.dgn