



10/26/08

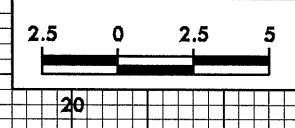

PROJECT REFERENCE NO. R-2568B	SHEET NO. X-42
----------------------------------	-------------------

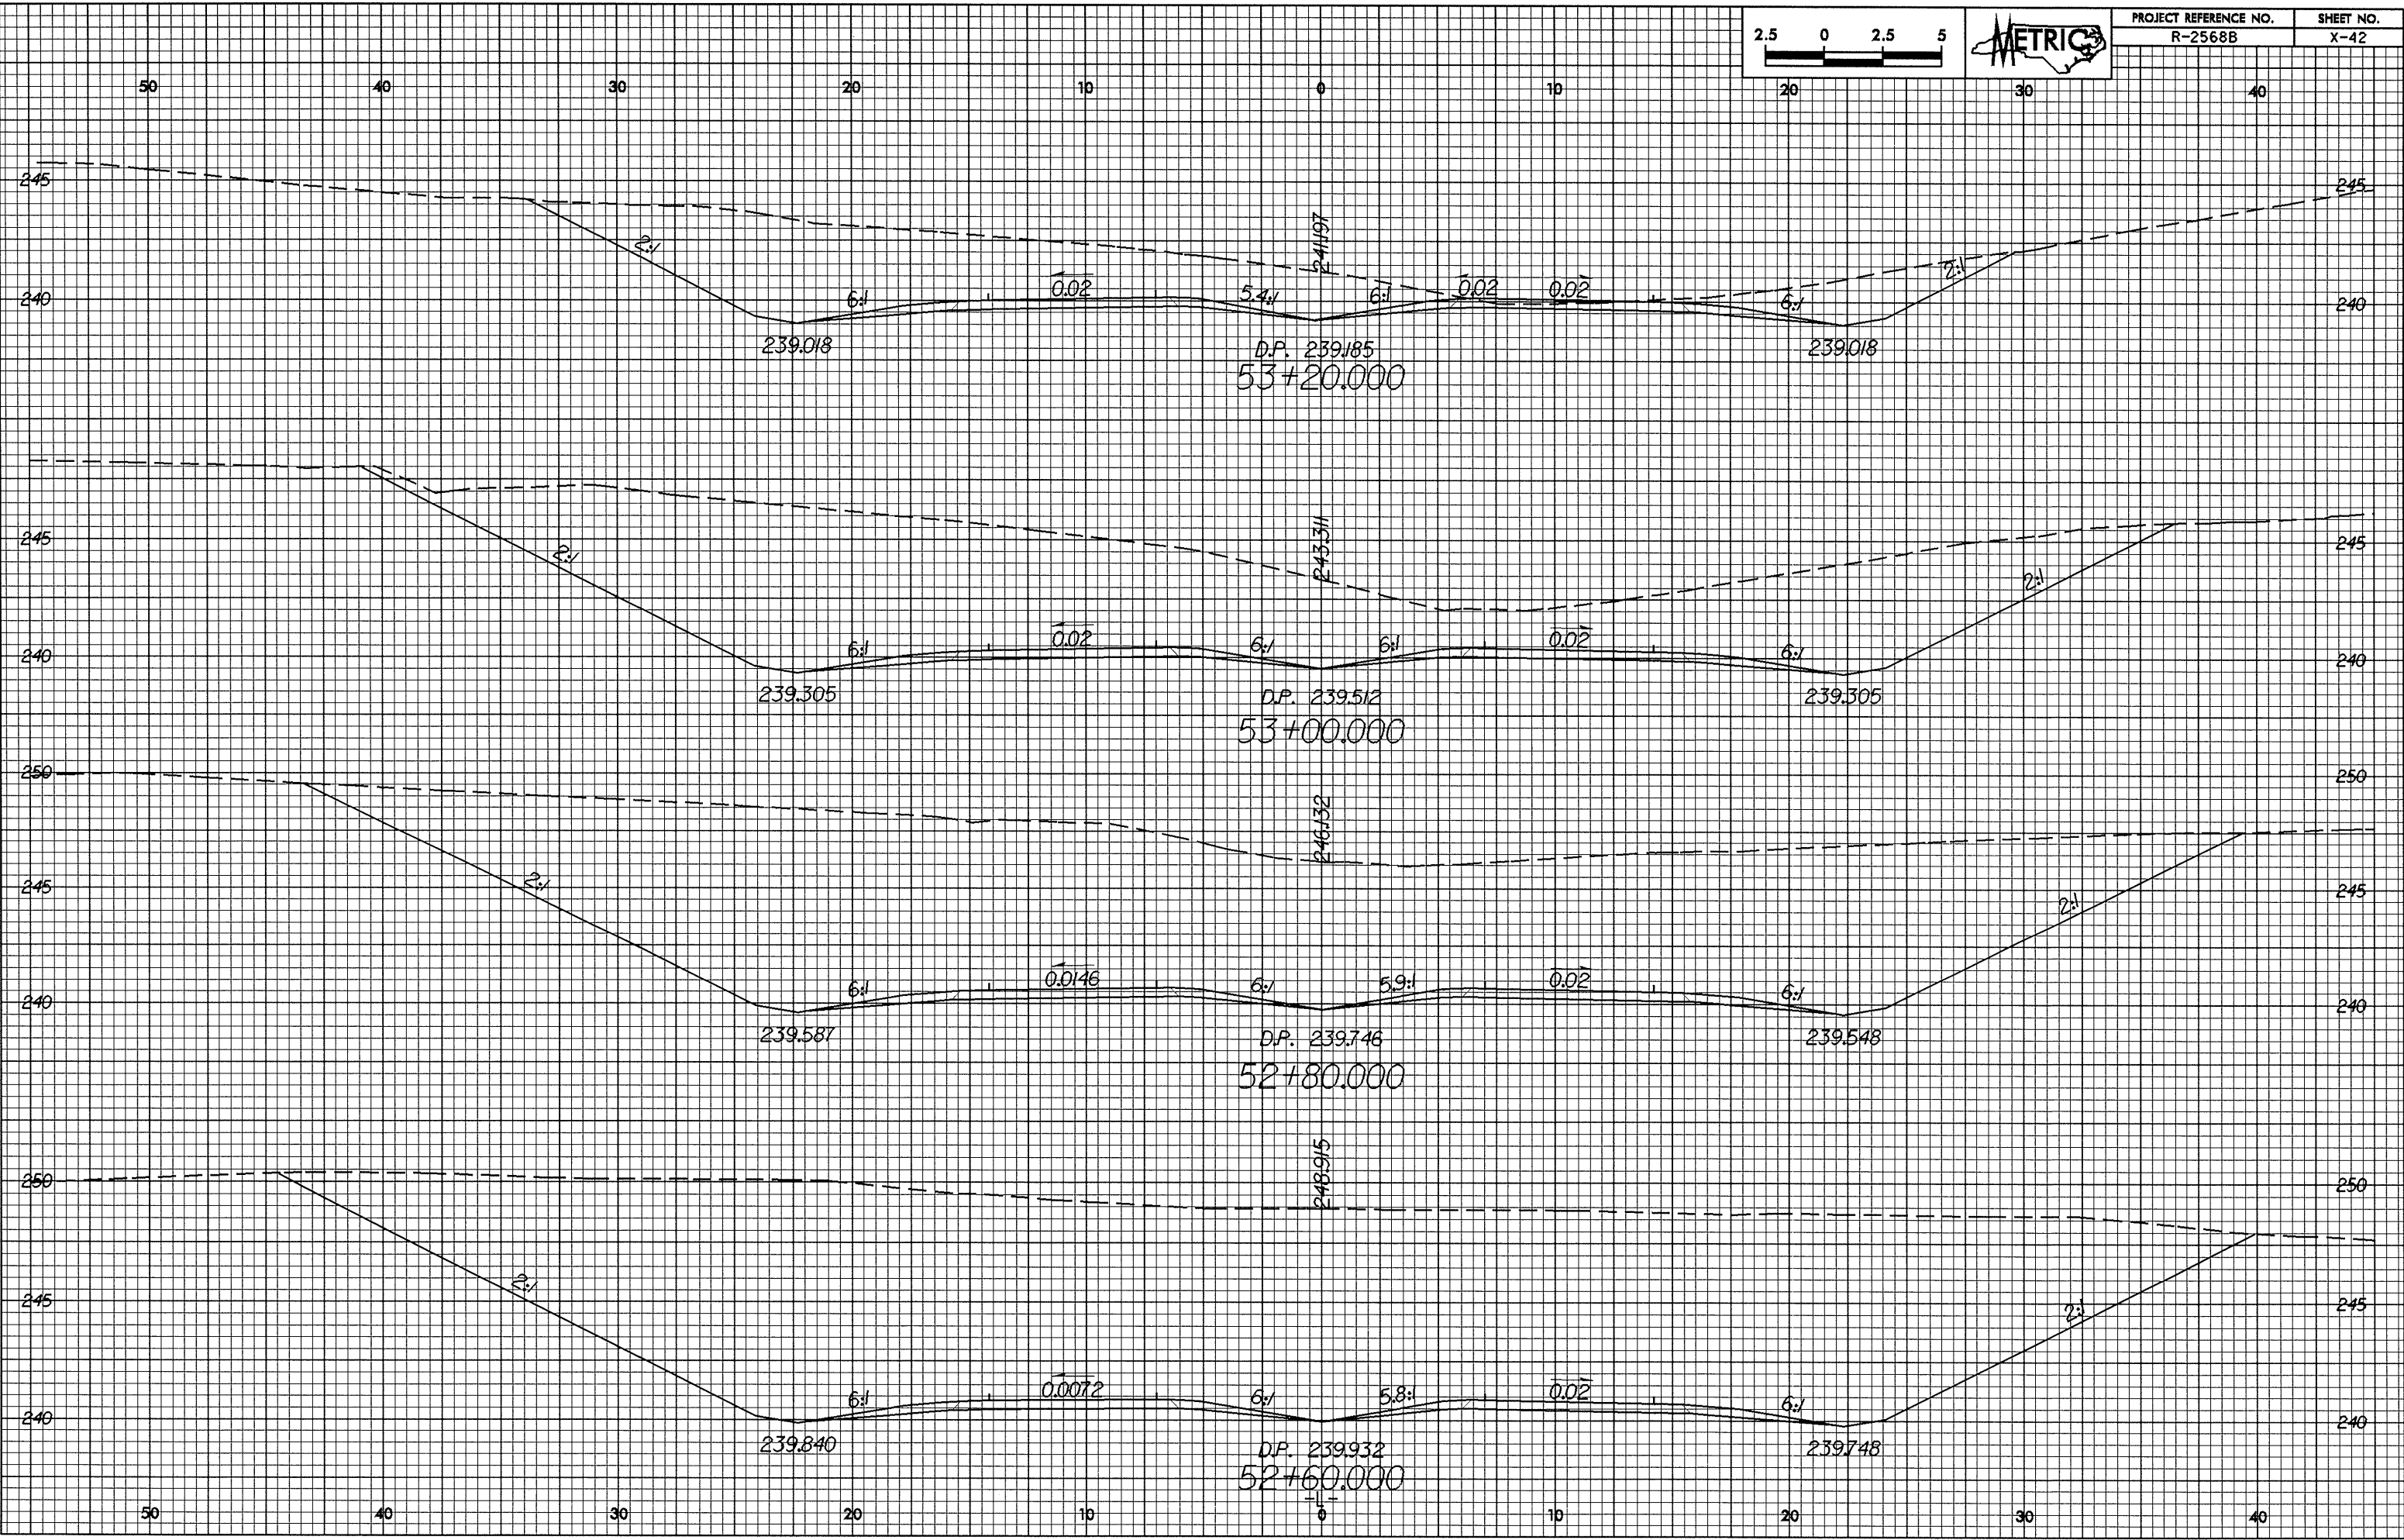

05-110-2004 11.22
P:\Rochester - at 10/27/08