



00.26.08
05-AUG-2004 14:21
P:\05-08-2004\1421\05-08-2004.dwg

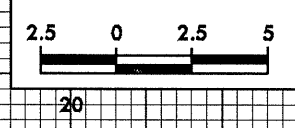

PROJECT REFERENCE NO.	SHEET NO.
R-2568B	X-41

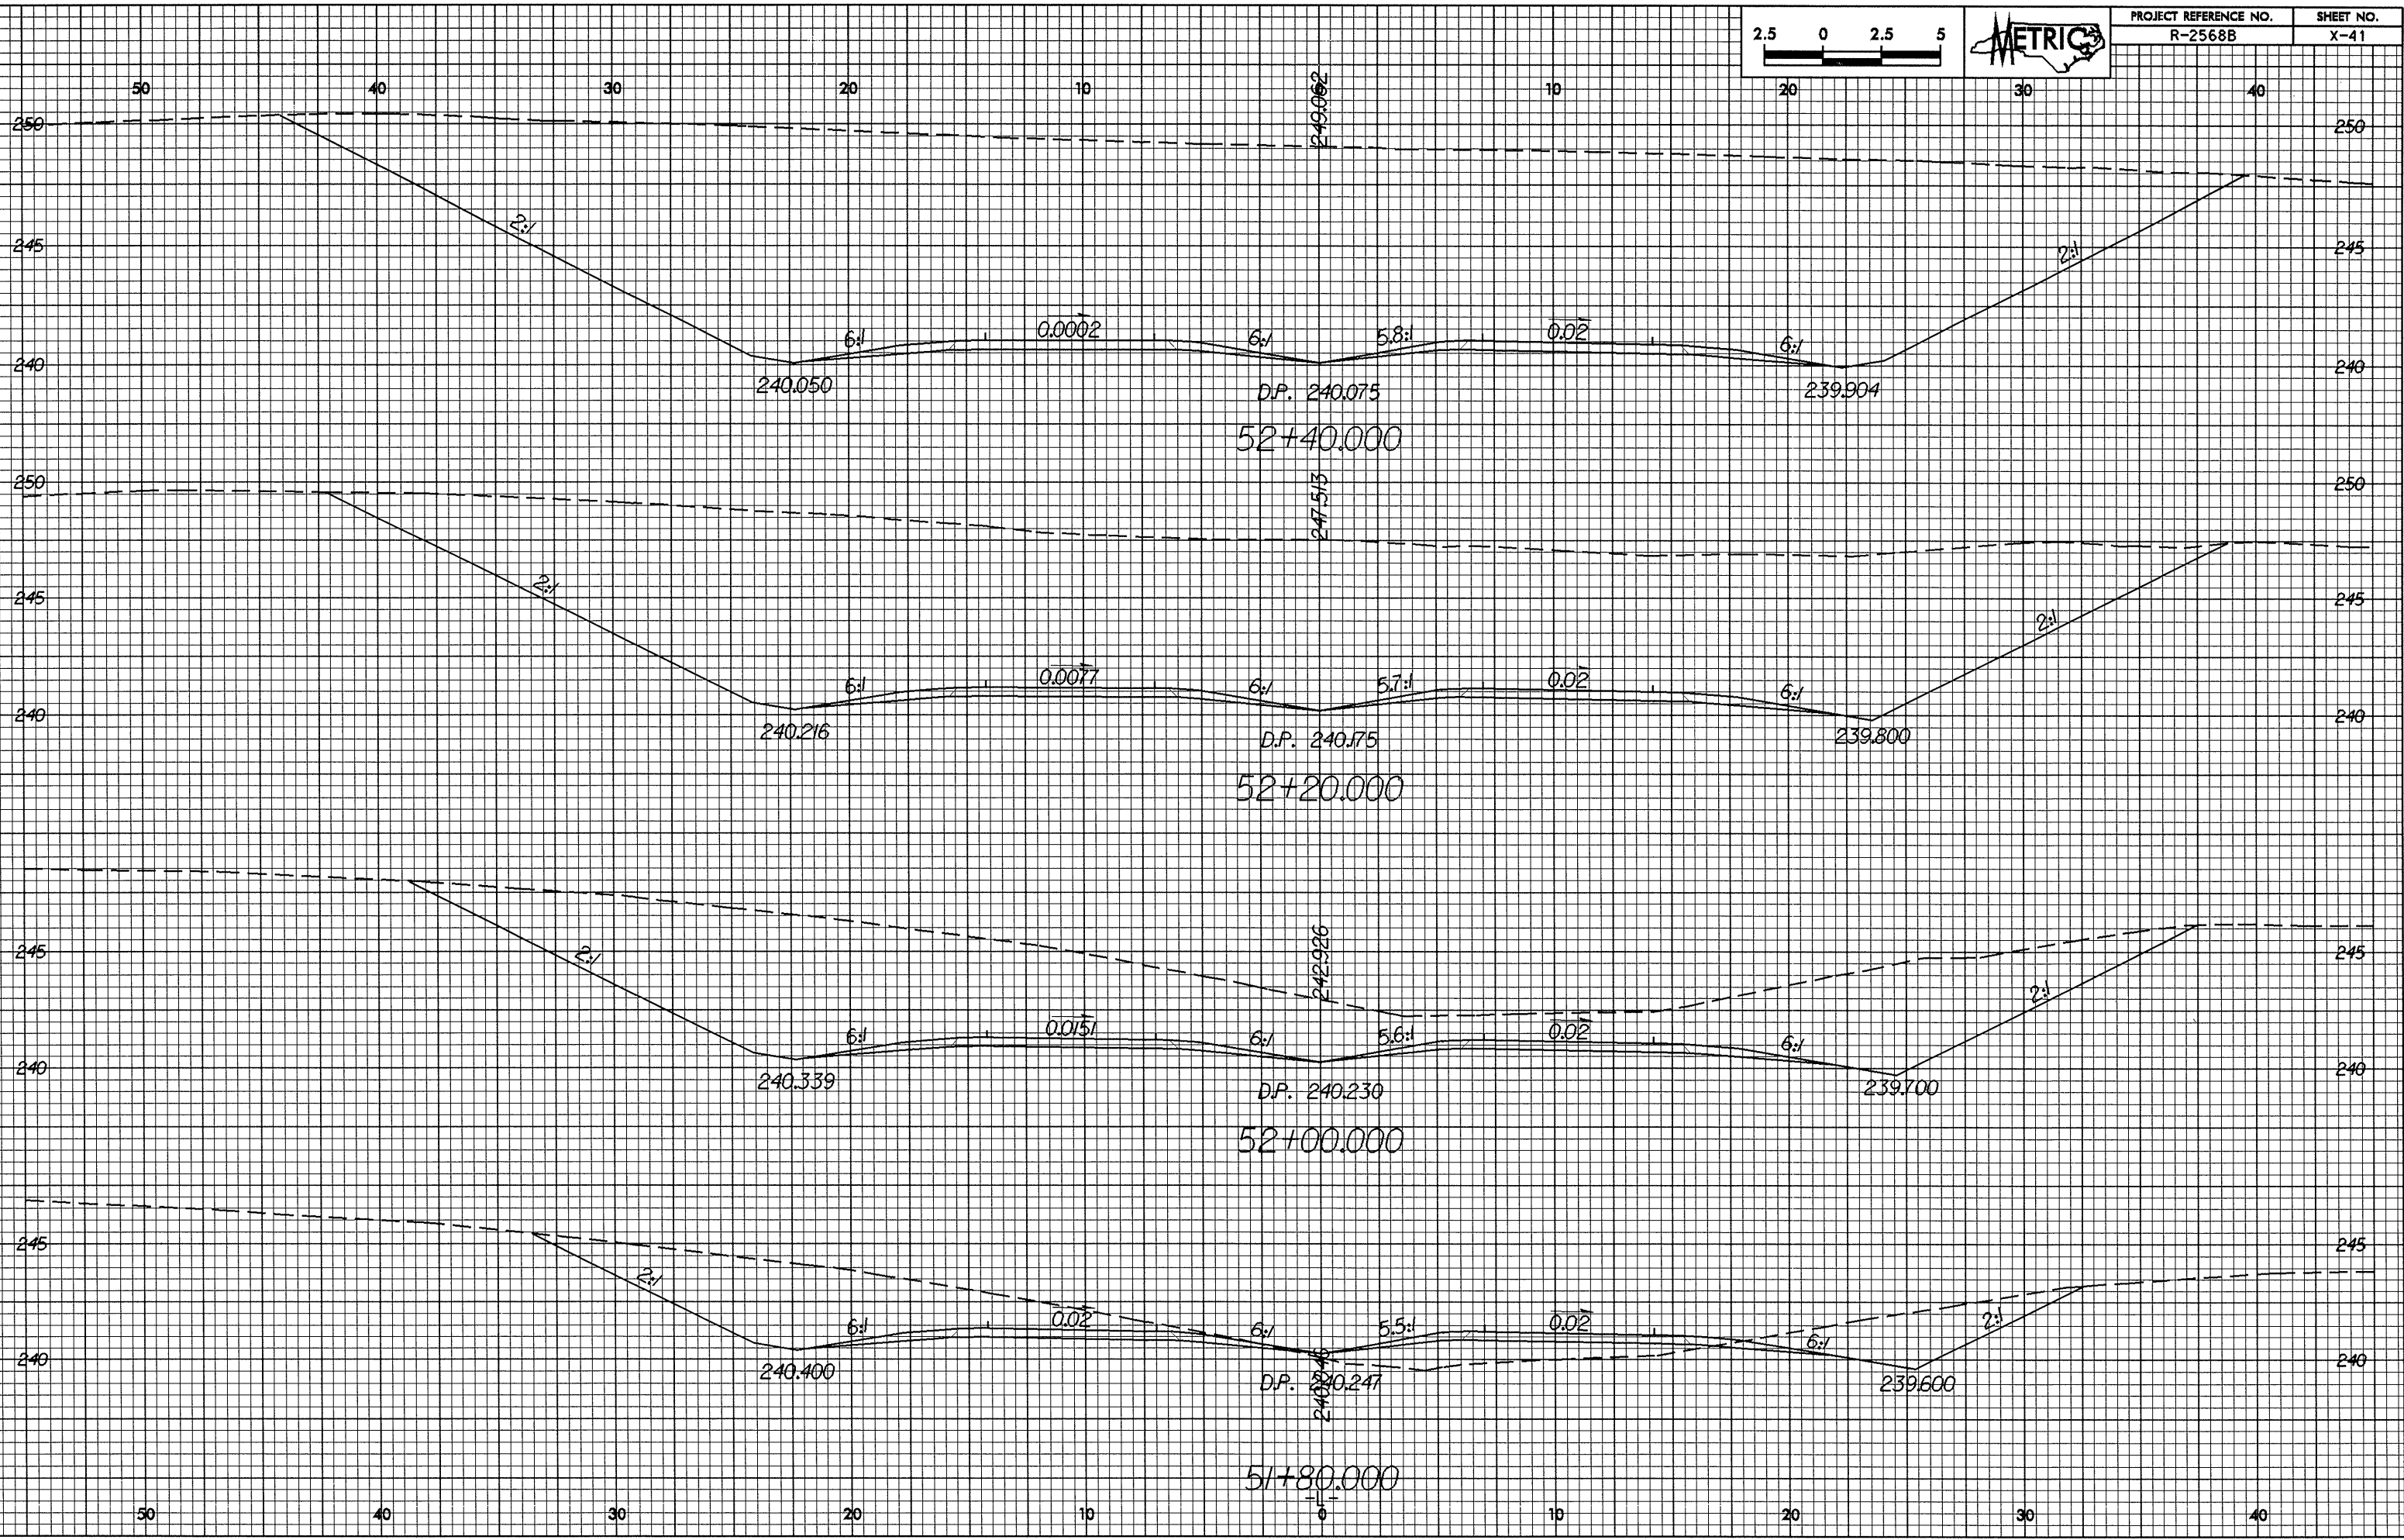

50 40 30 20 10 10 20 30 40

250 250

245 245

240 240

250 250

245 245

240 240

245 245

240 240

245 245

240 240

50 40 30 20 10 10 20 30 40

52+40.000

52+20.000

52+00.000

51+80.000

240.050

D.P. 240.075

239.904

240.216

D.P. 240.175

239.800

240.339

D.P. 240.230

239.700

240.400

D.P. 240.247

239.600

249.062

247.513

242.926

240.000