



0.25/25

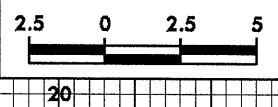

PROJECT REFERENCE NO. R-2568B	SHEET NO. X-34
----------------------------------	-------------------

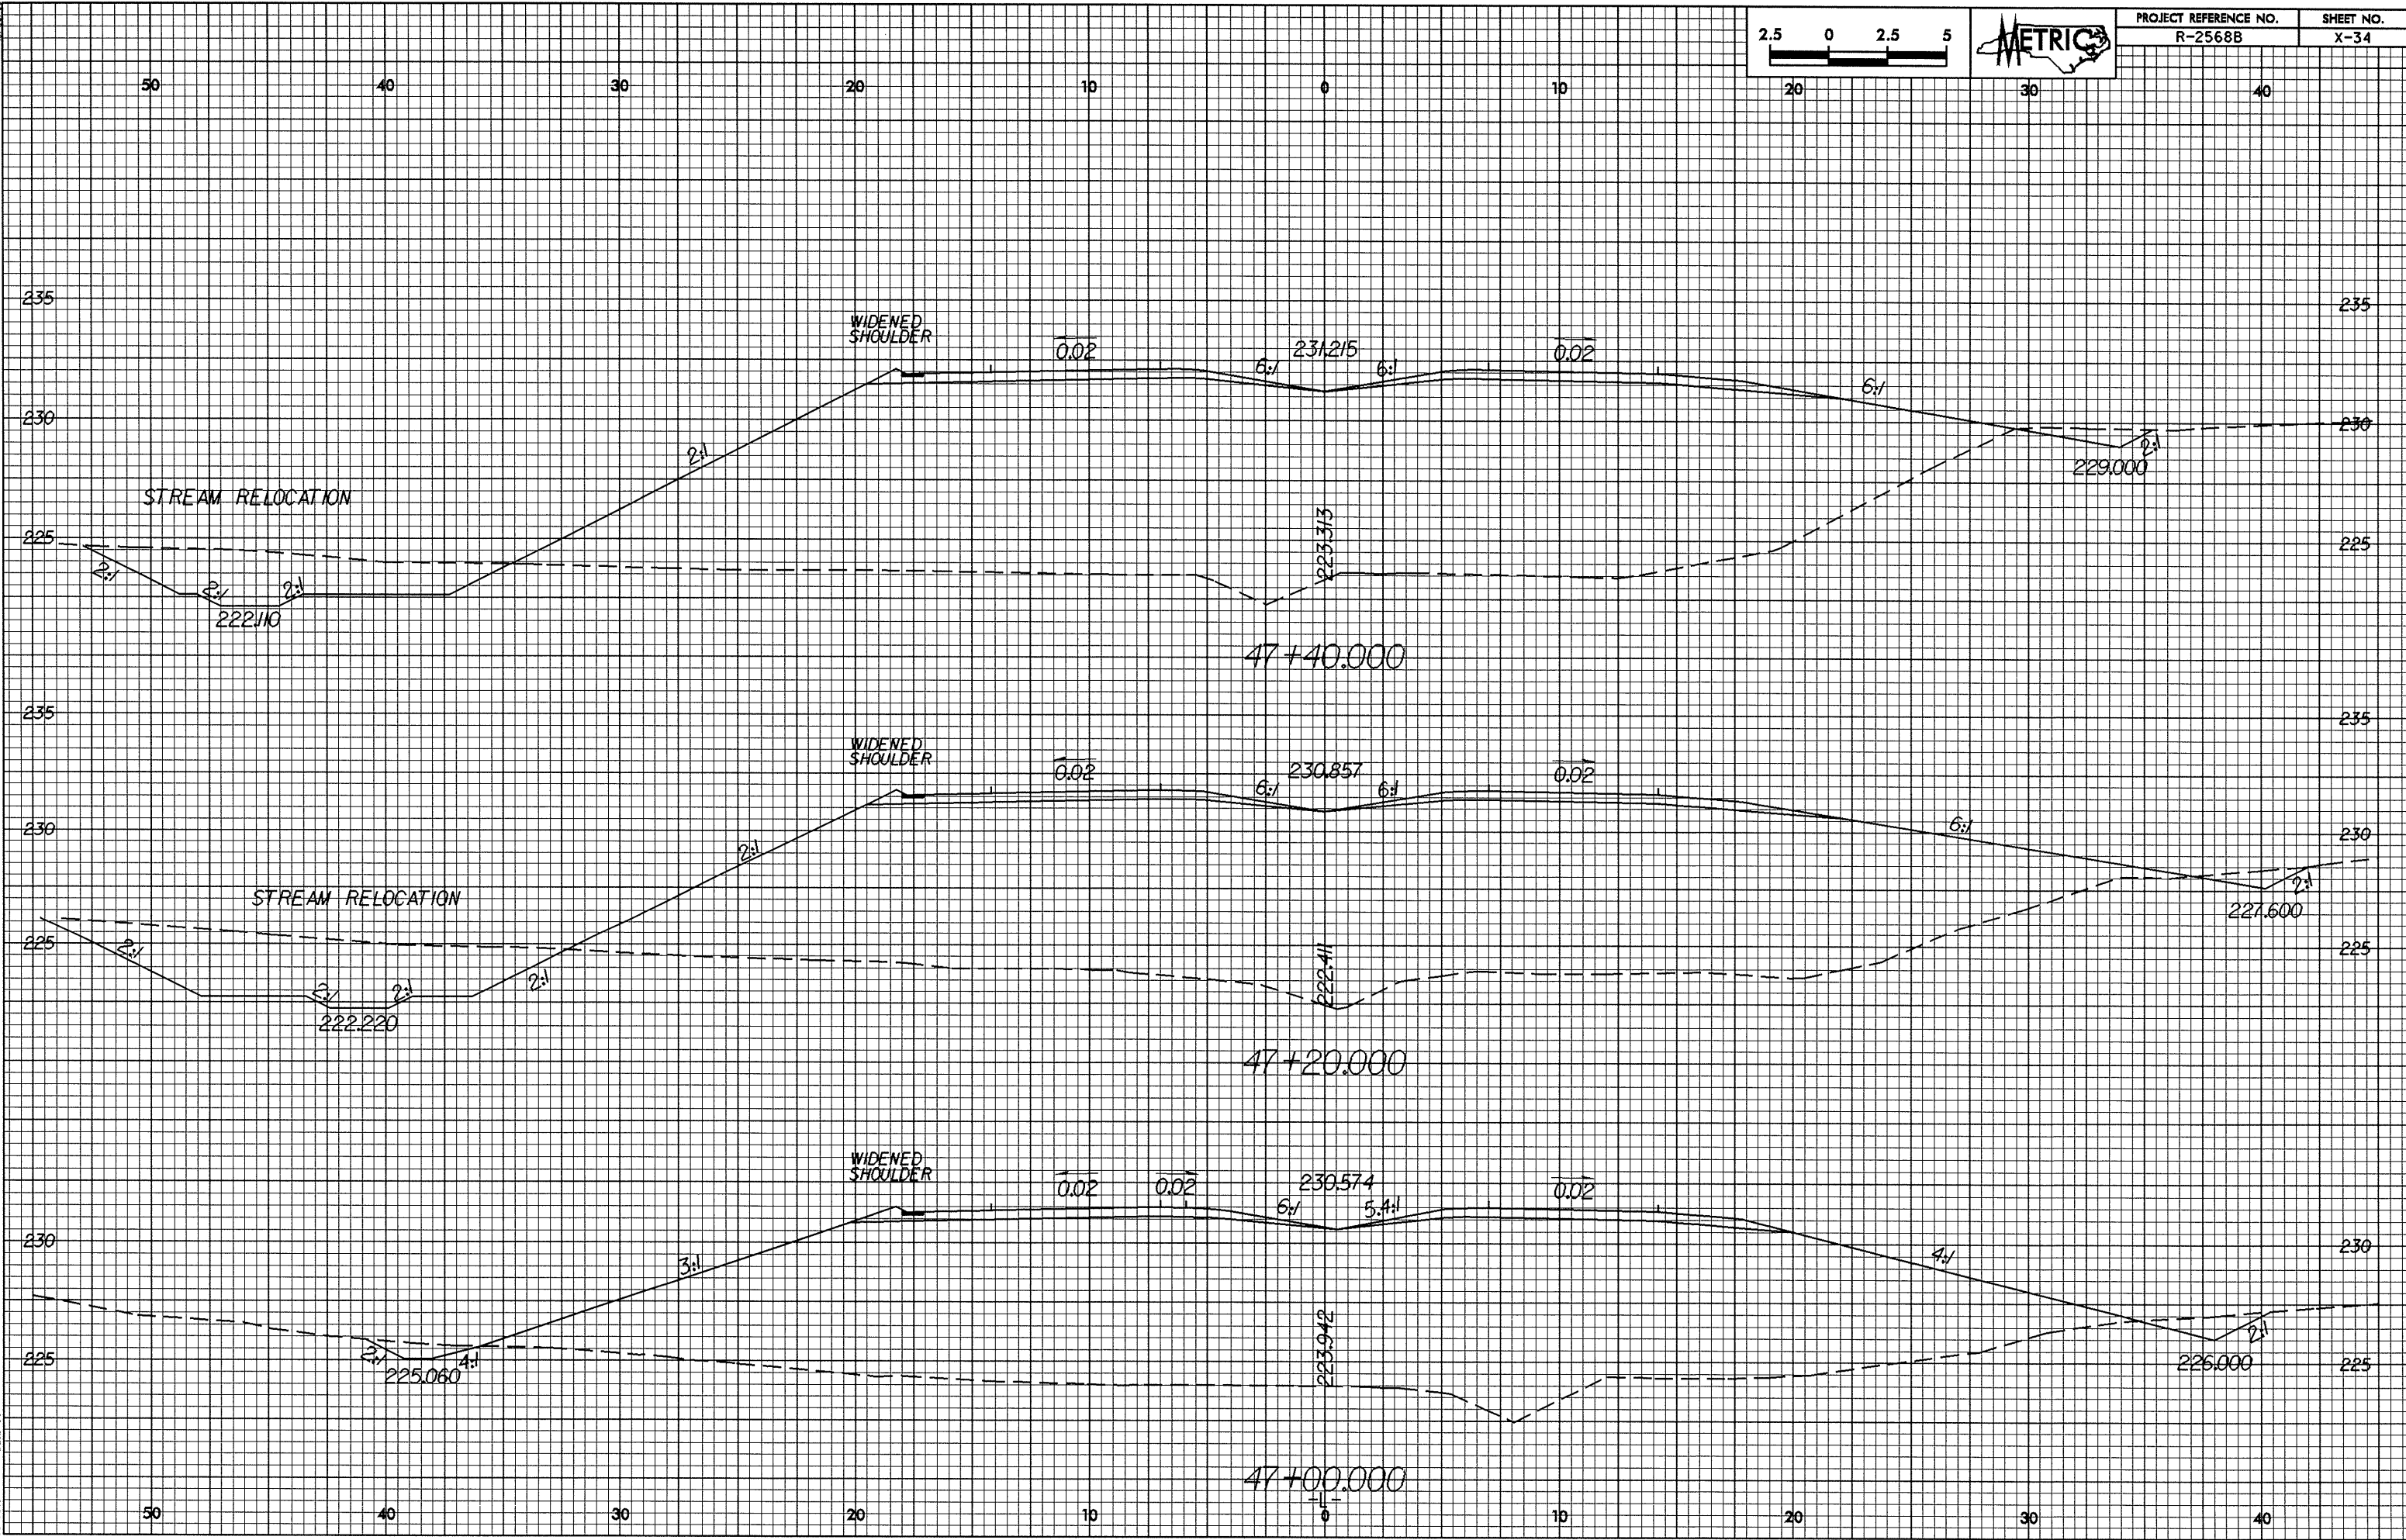

05-AUG-2004 14:15  
 P:\Rochester\2118252\2118252.dwg