



0.262/88

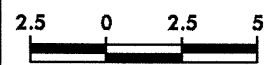

PROJECT REFERENCE NO. R-2568B	SHEET NO. X-31
----------------------------------	-------------------

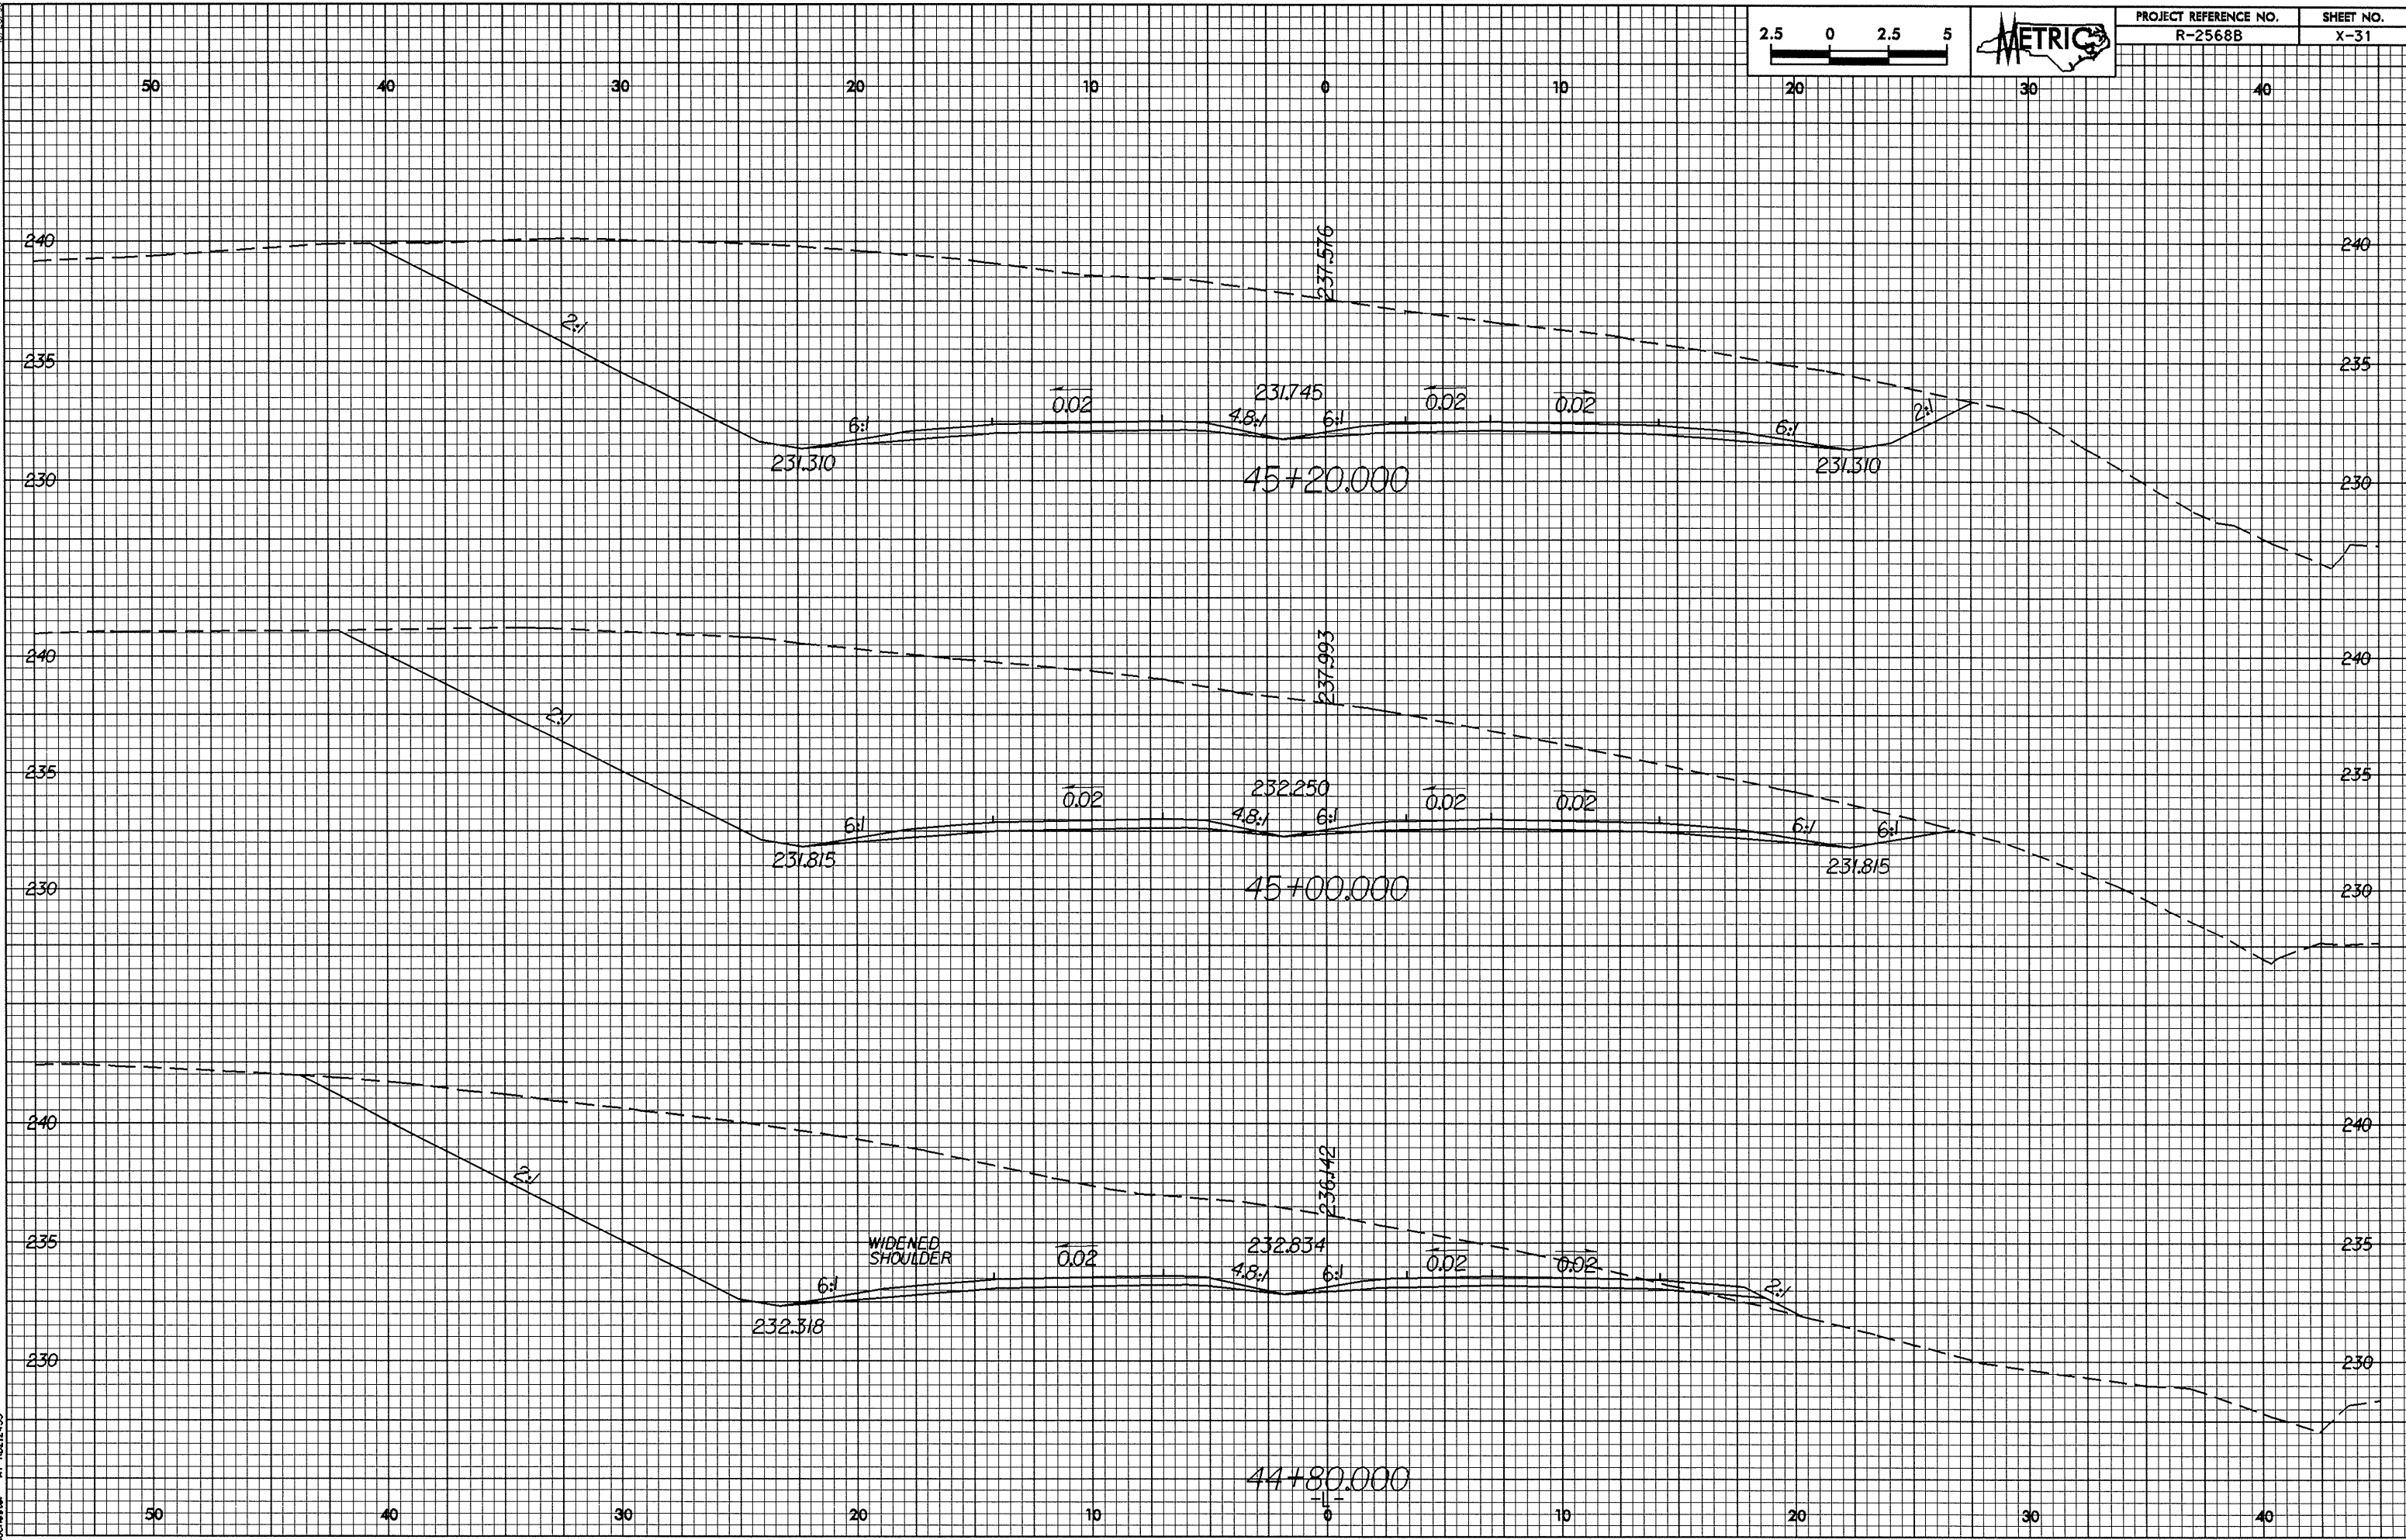

05-AUG-2004 14:15
PARochester A:\1102\1102.dgn