



07/26/99

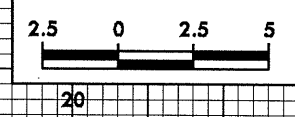

PROJECT REFERENCE NO. R-2568B	SHEET NO. X-29
----------------------------------	-------------------

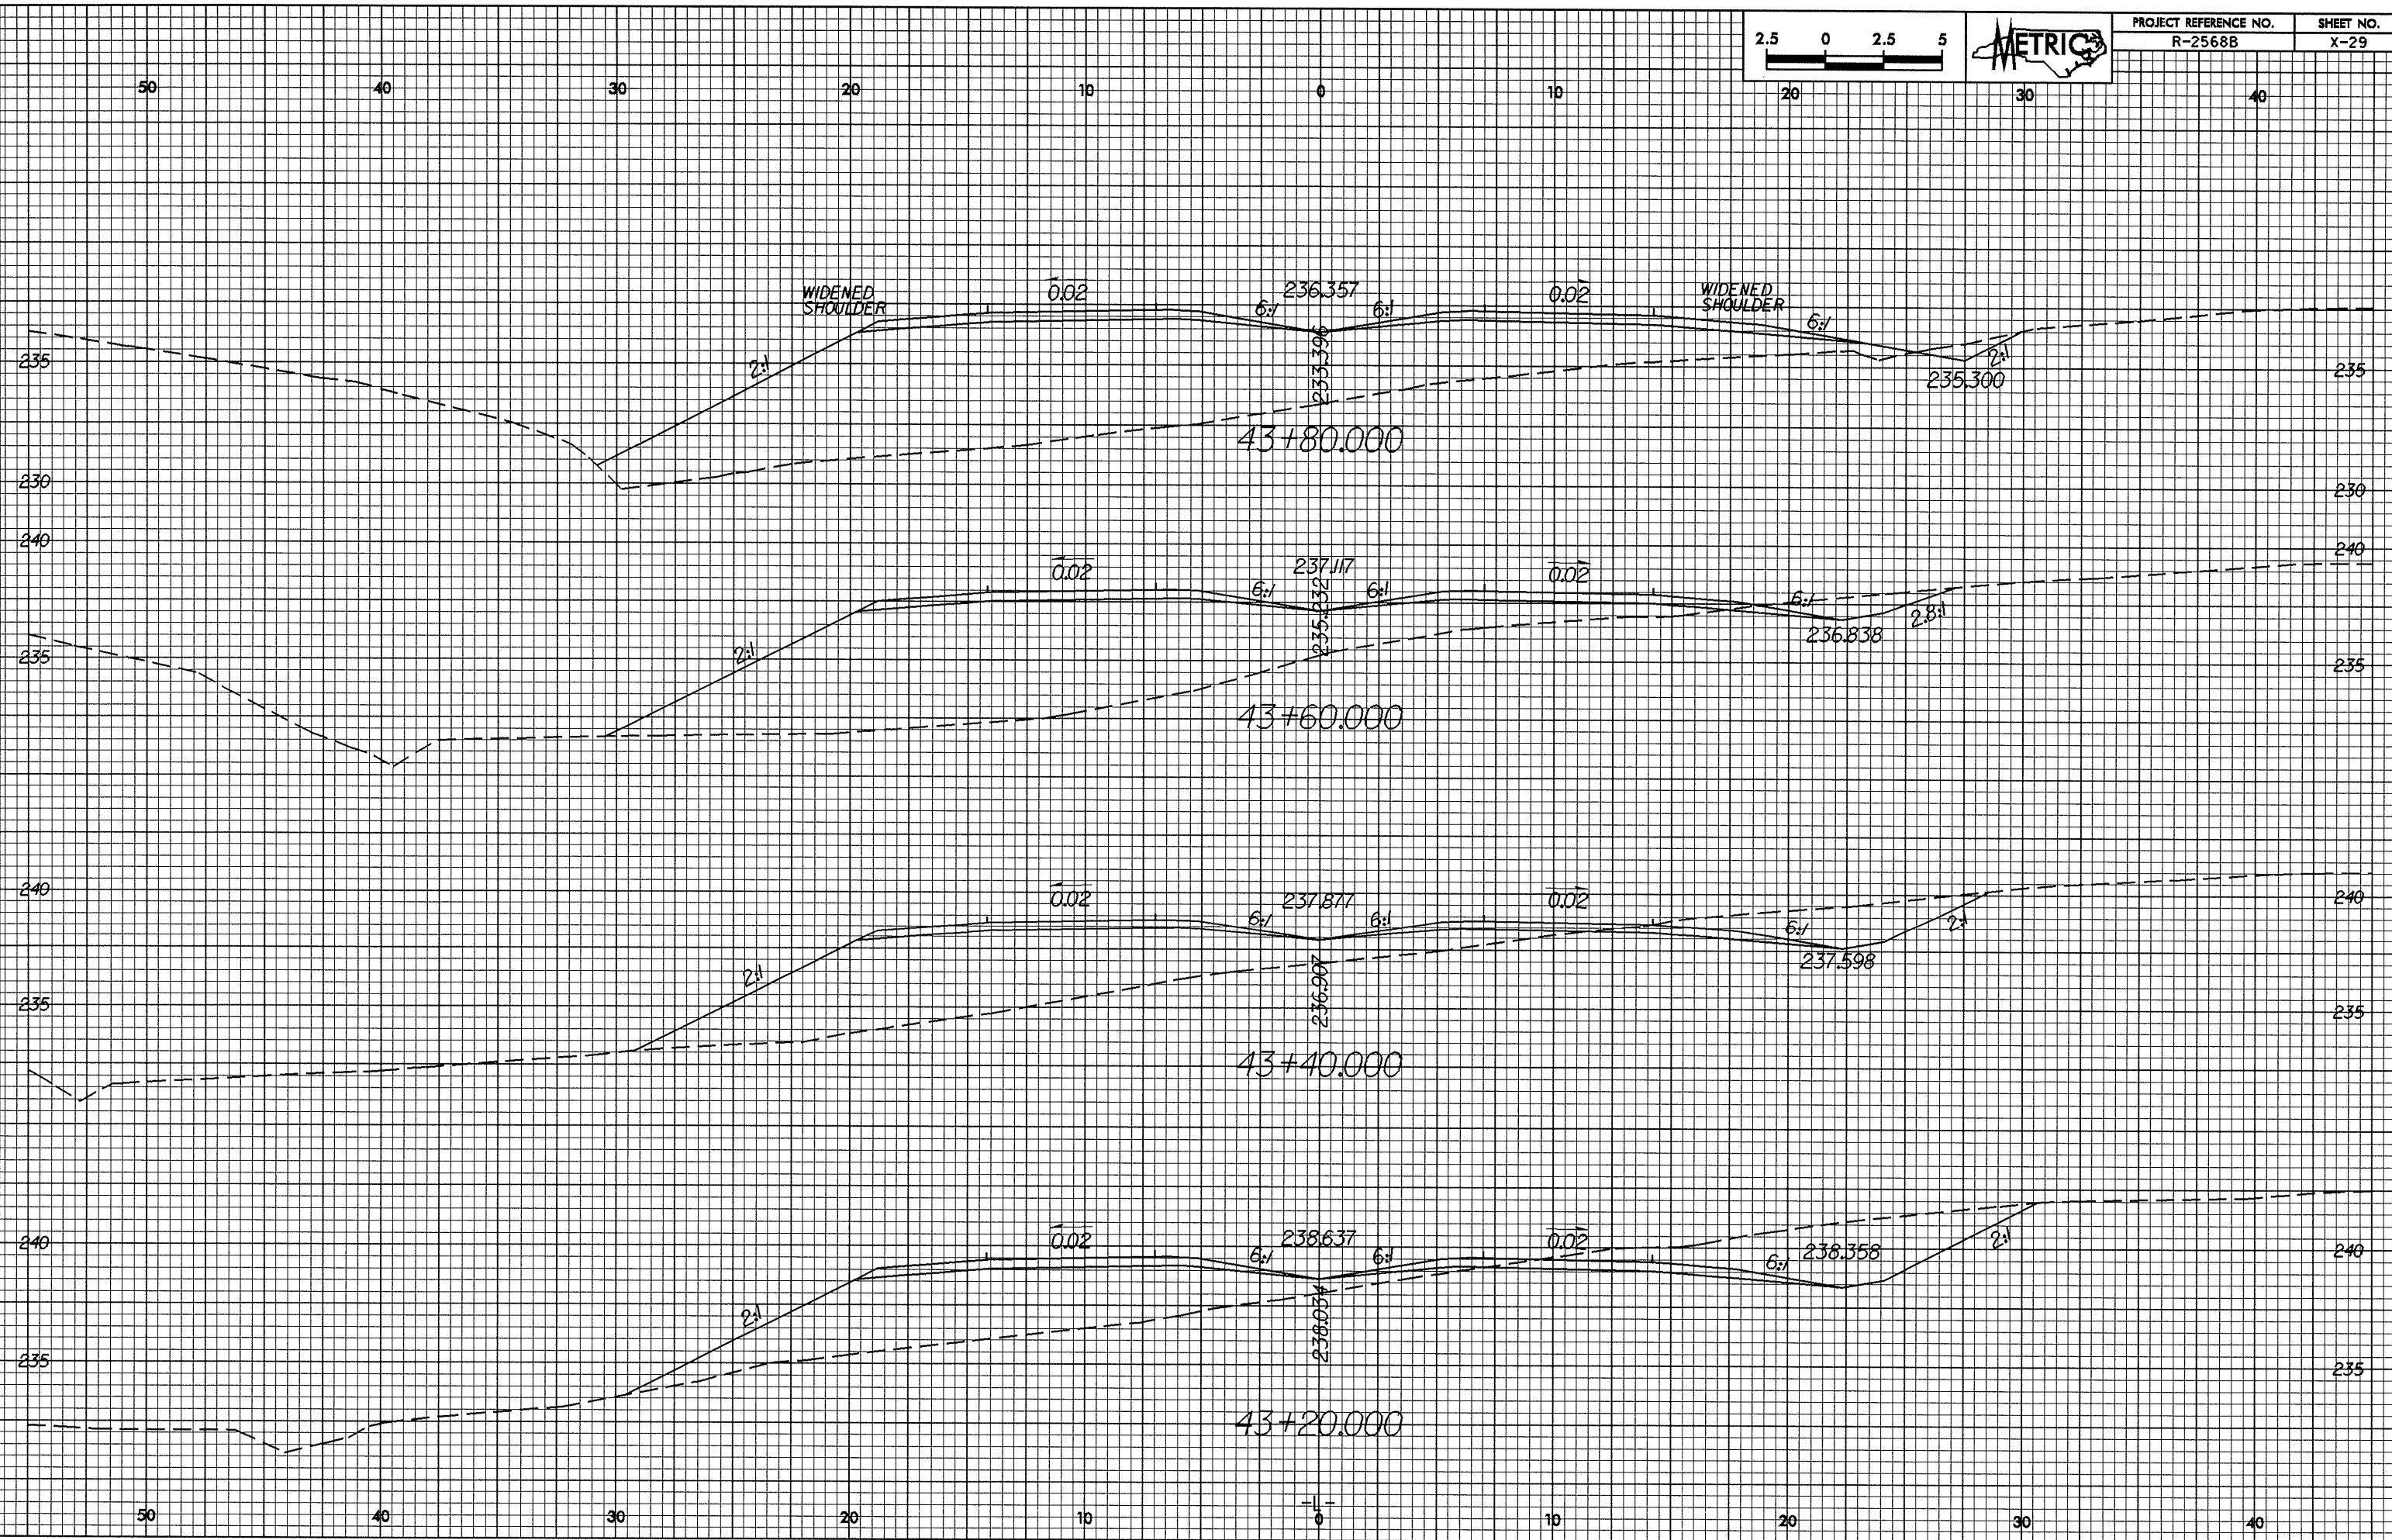

05-010-2006 11.15
 P:\p\oc\meter at 10/21/99.dgn