



0.2/26/20

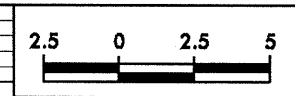

PROJECT REFERENCE NO. R-2568B	SHEET NO. X-23
----------------------------------	-------------------

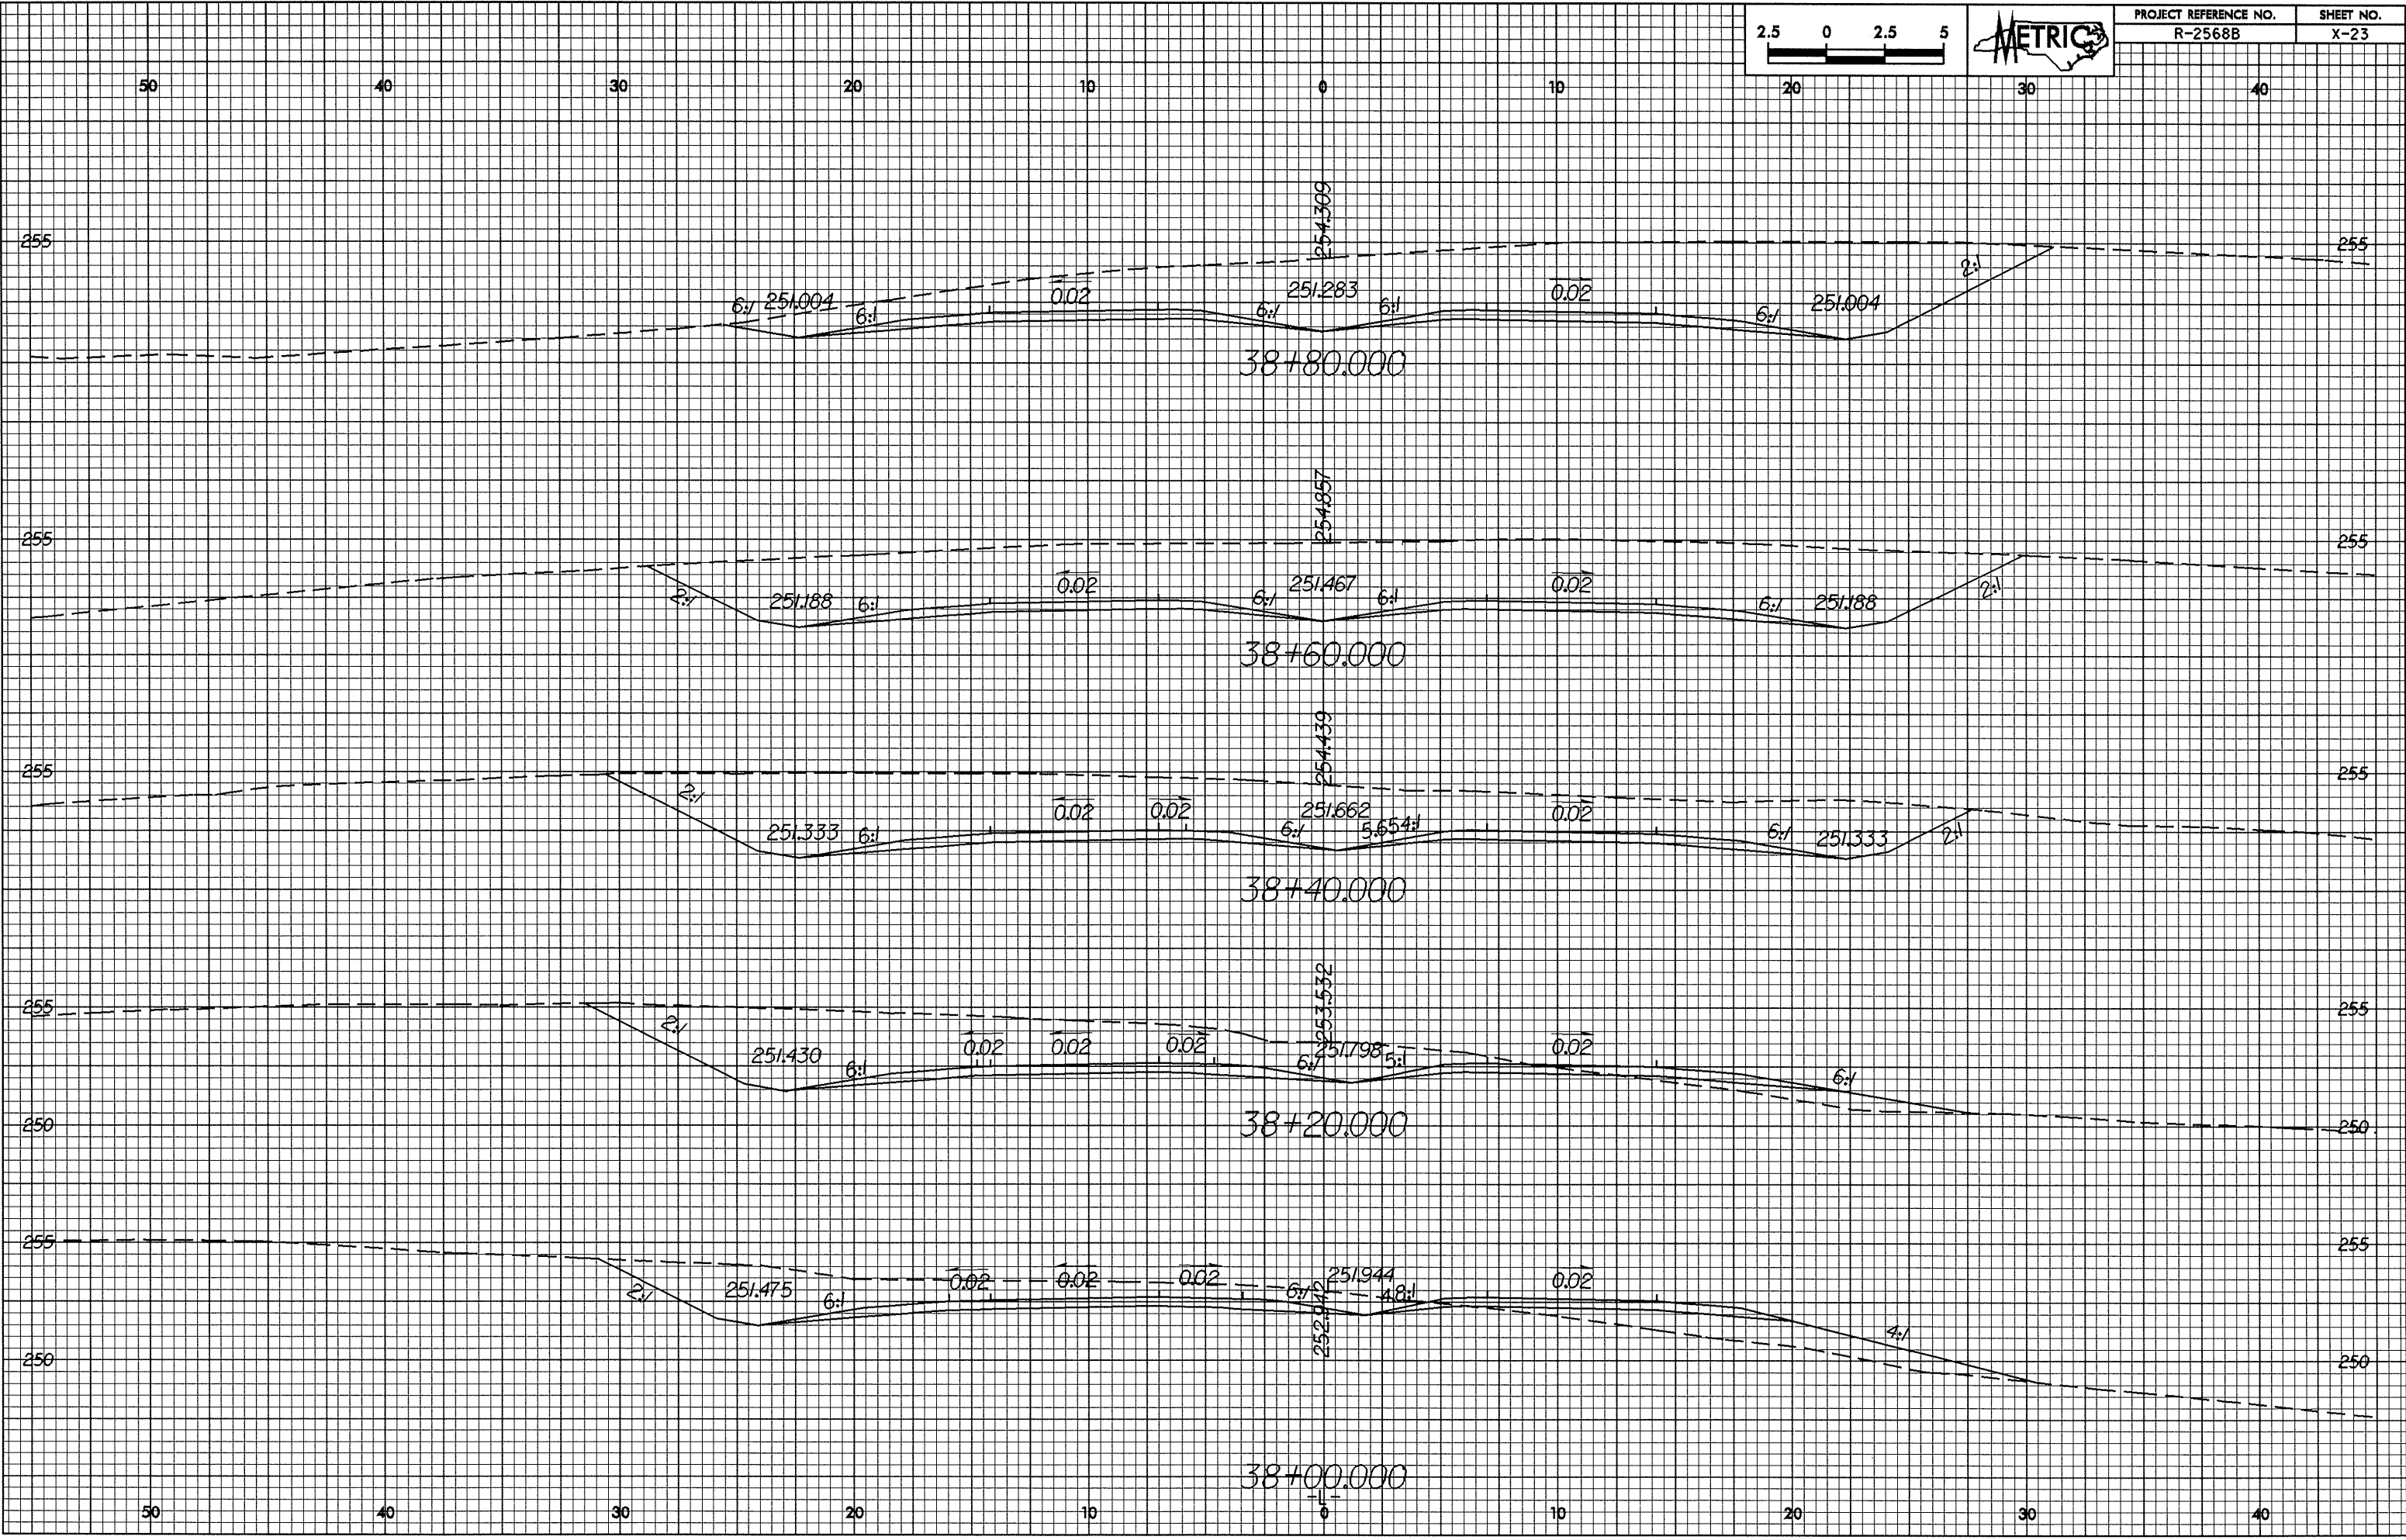

05-AUG-2009 14:13
P:\Projects\2568B\2568B.dwg