



10/26/08

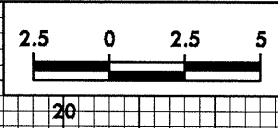

PROJECT REFERENCE NO.	SHEET NO.
R-2568B	X-22

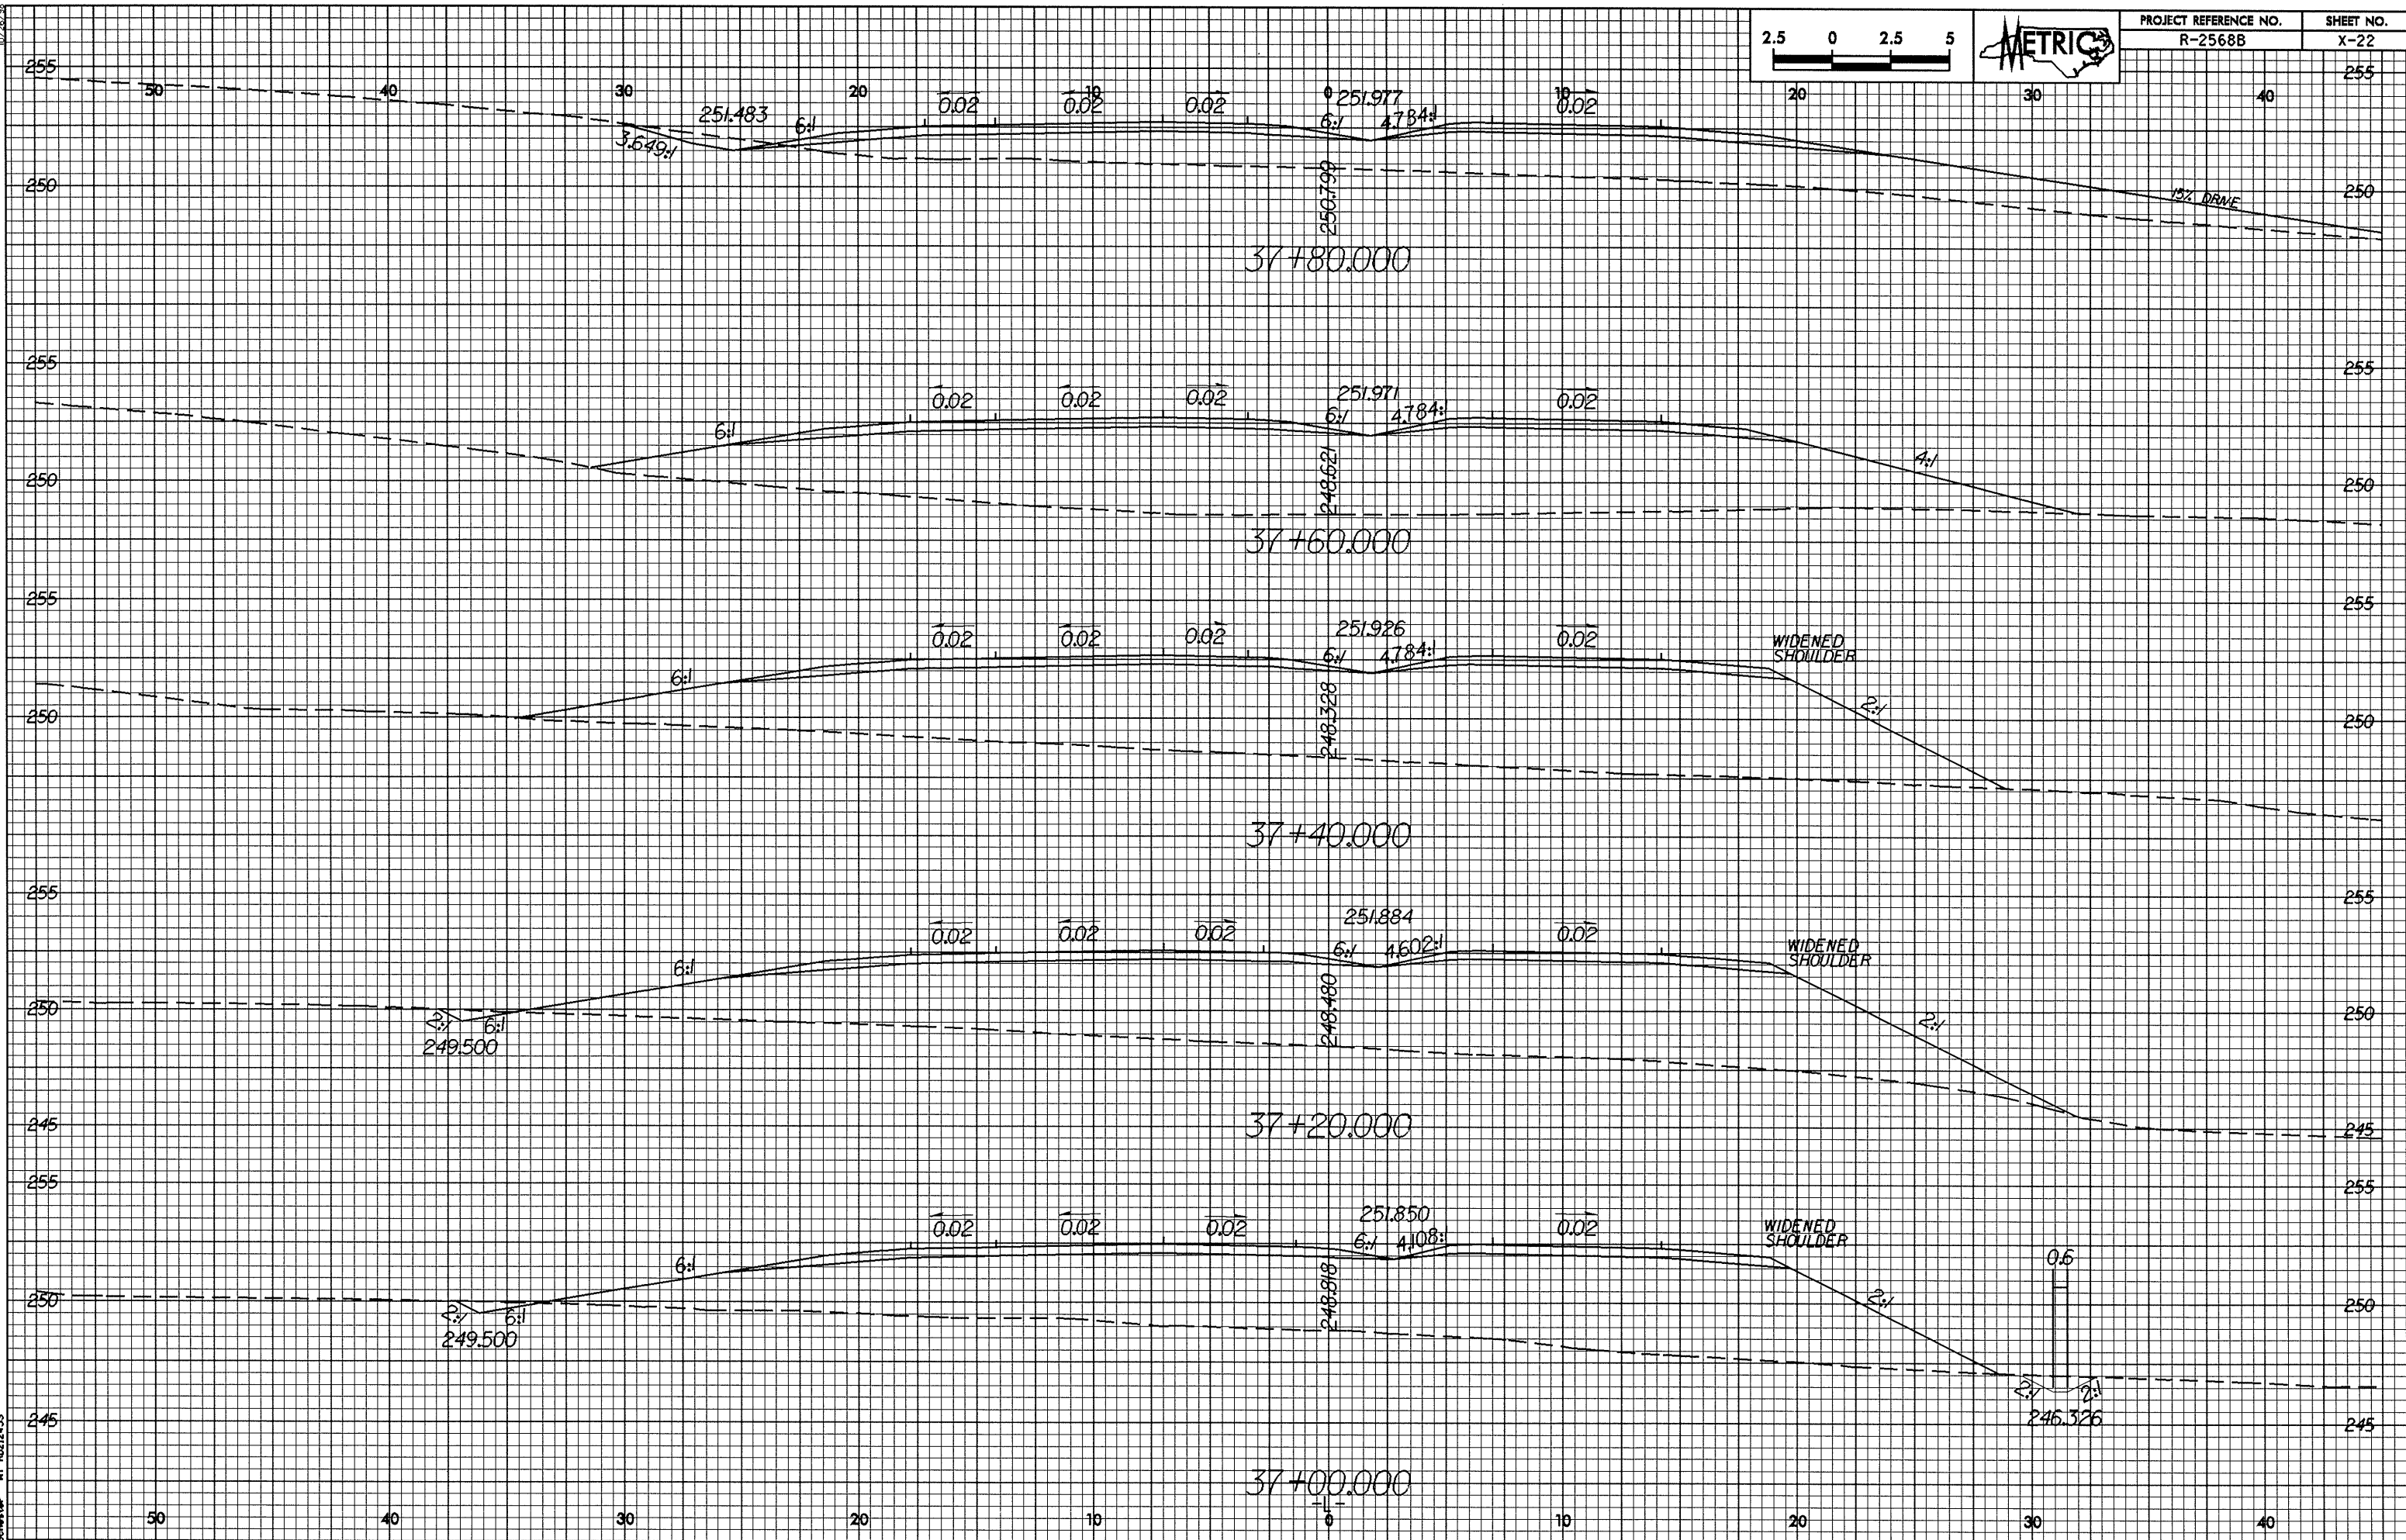

05-AUG-2008 14:12
P:\Rochester A\102513.dwg