



10/26/23

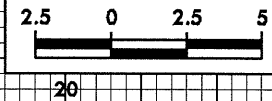

PROJECT REFERENCE NO. R-2568B	SHEET NO. X-20
----------------------------------	-------------------

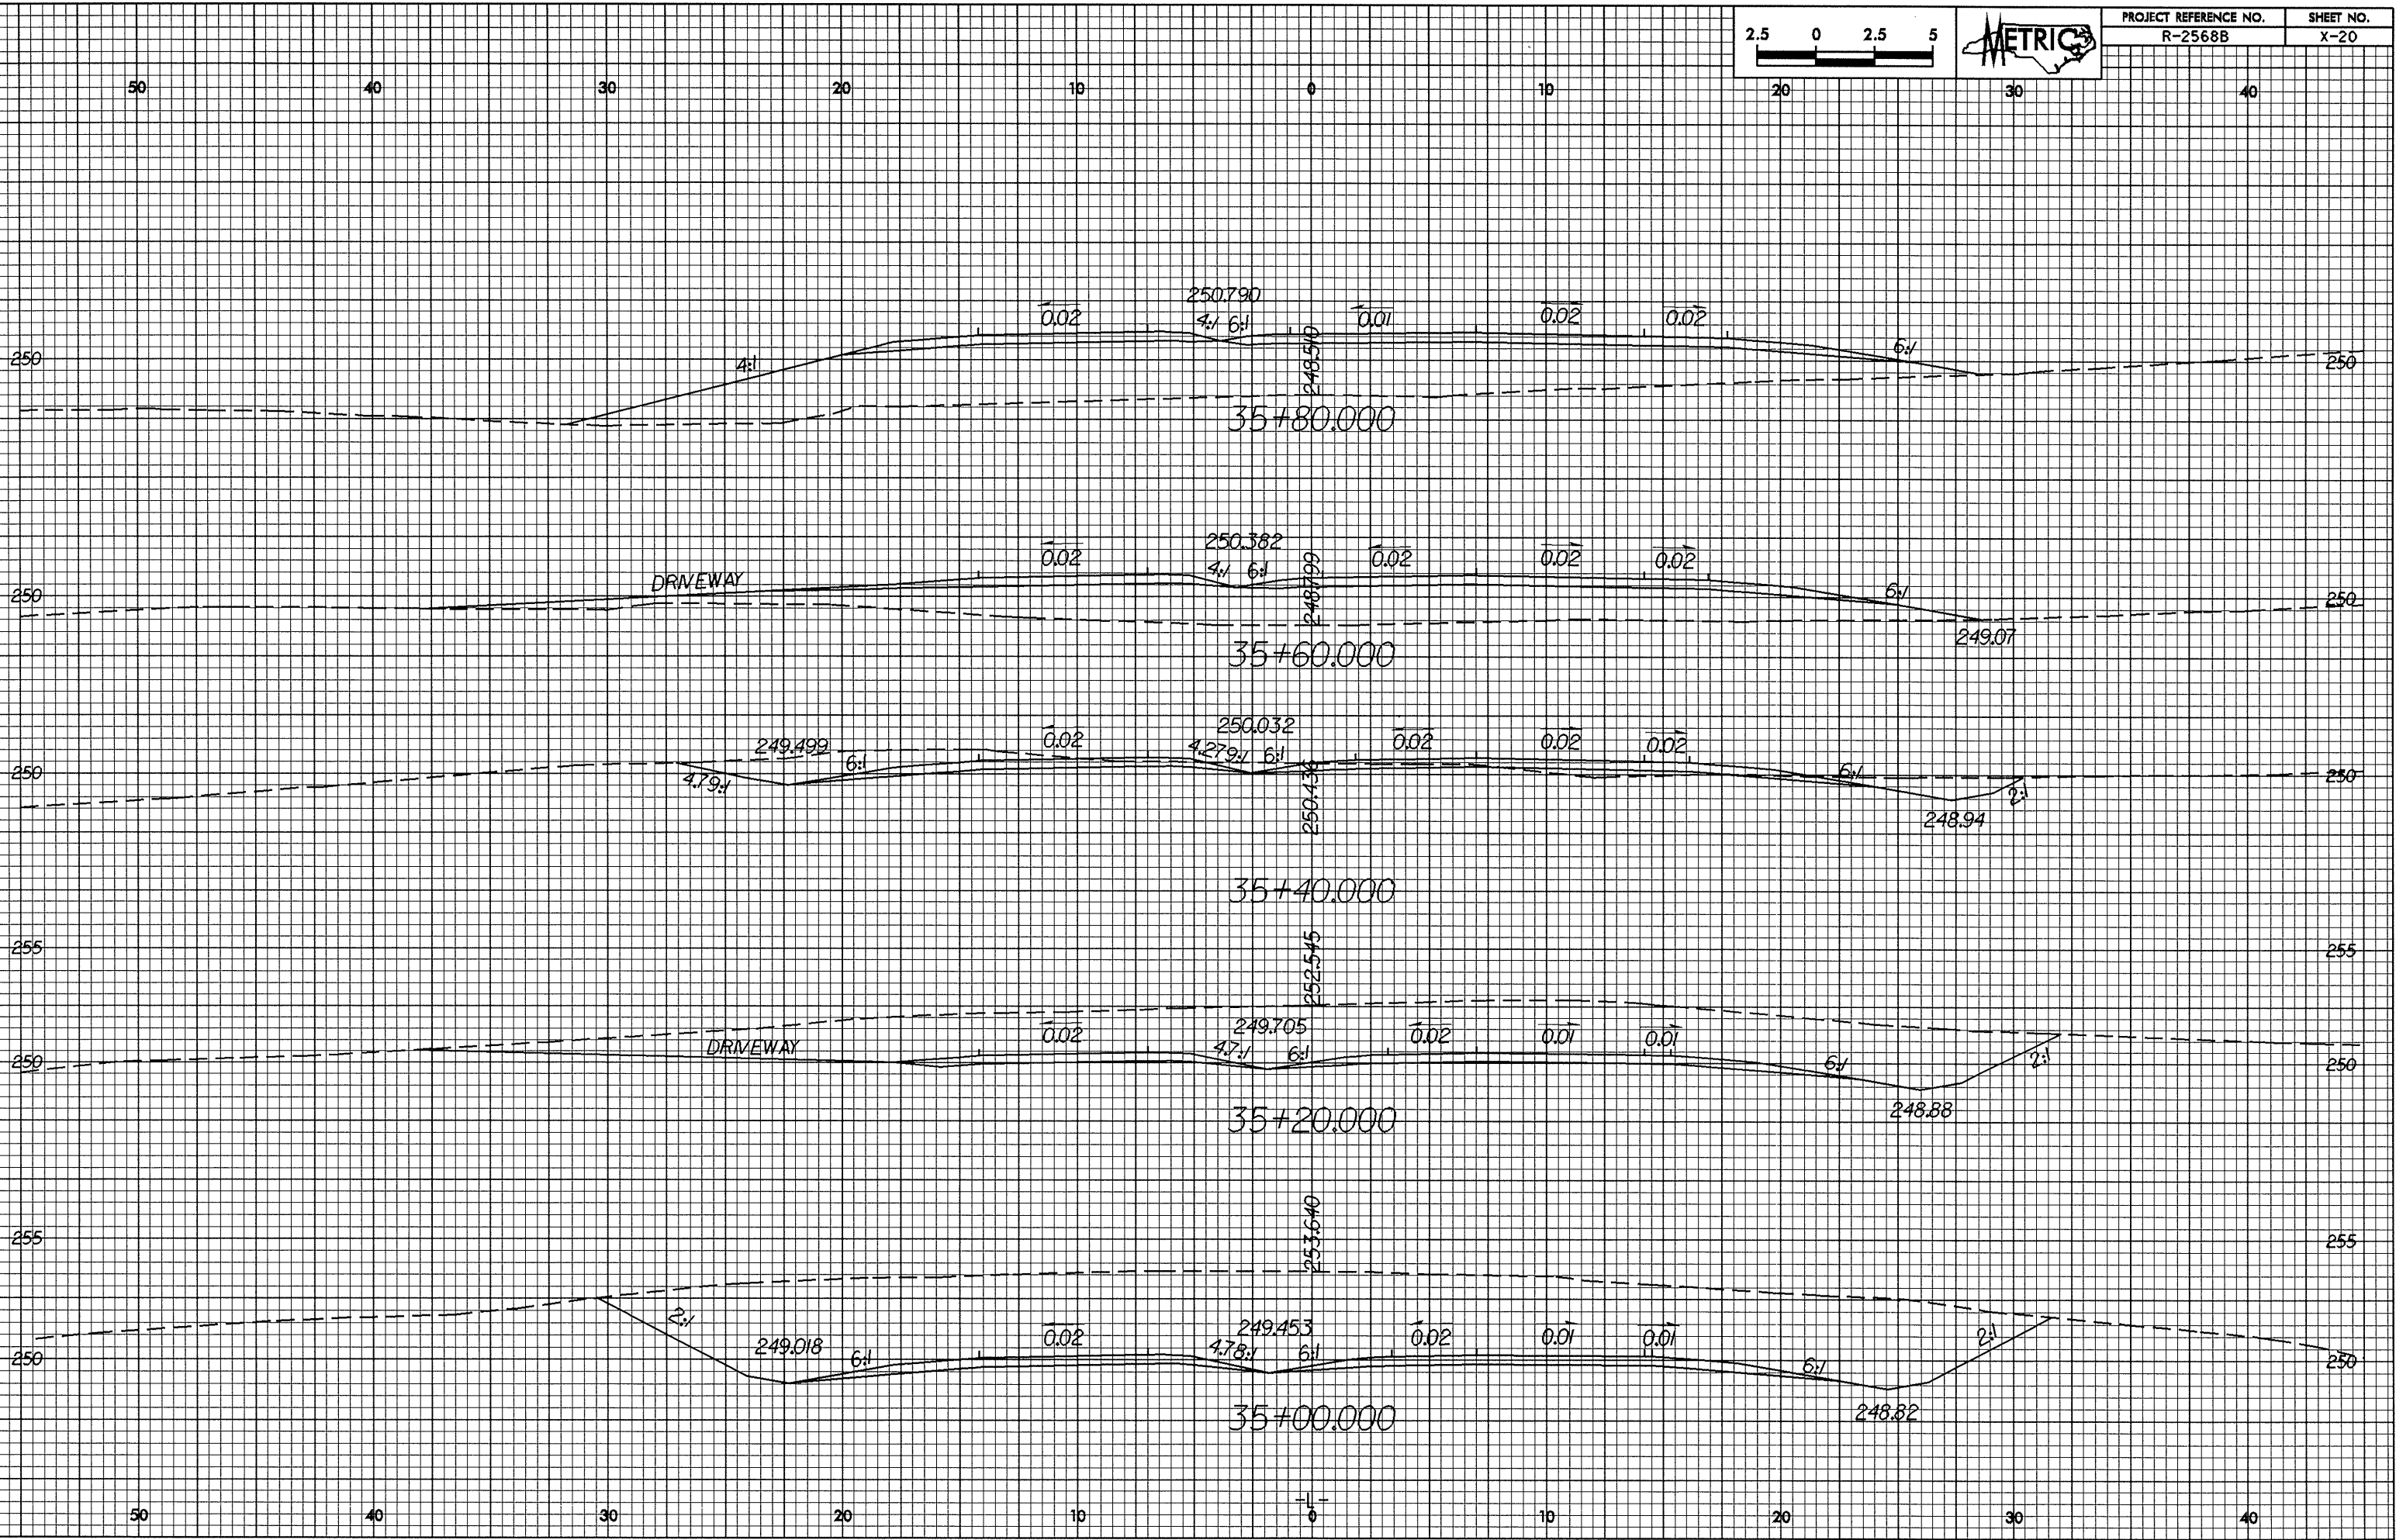

05-040-2084 1411
P:\Projects\A\10251\10251.dwg