



07.25.29

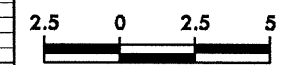

PROJECT REFERENCE NO. R-2568B	SHEET NO. X-19
----------------------------------	-------------------

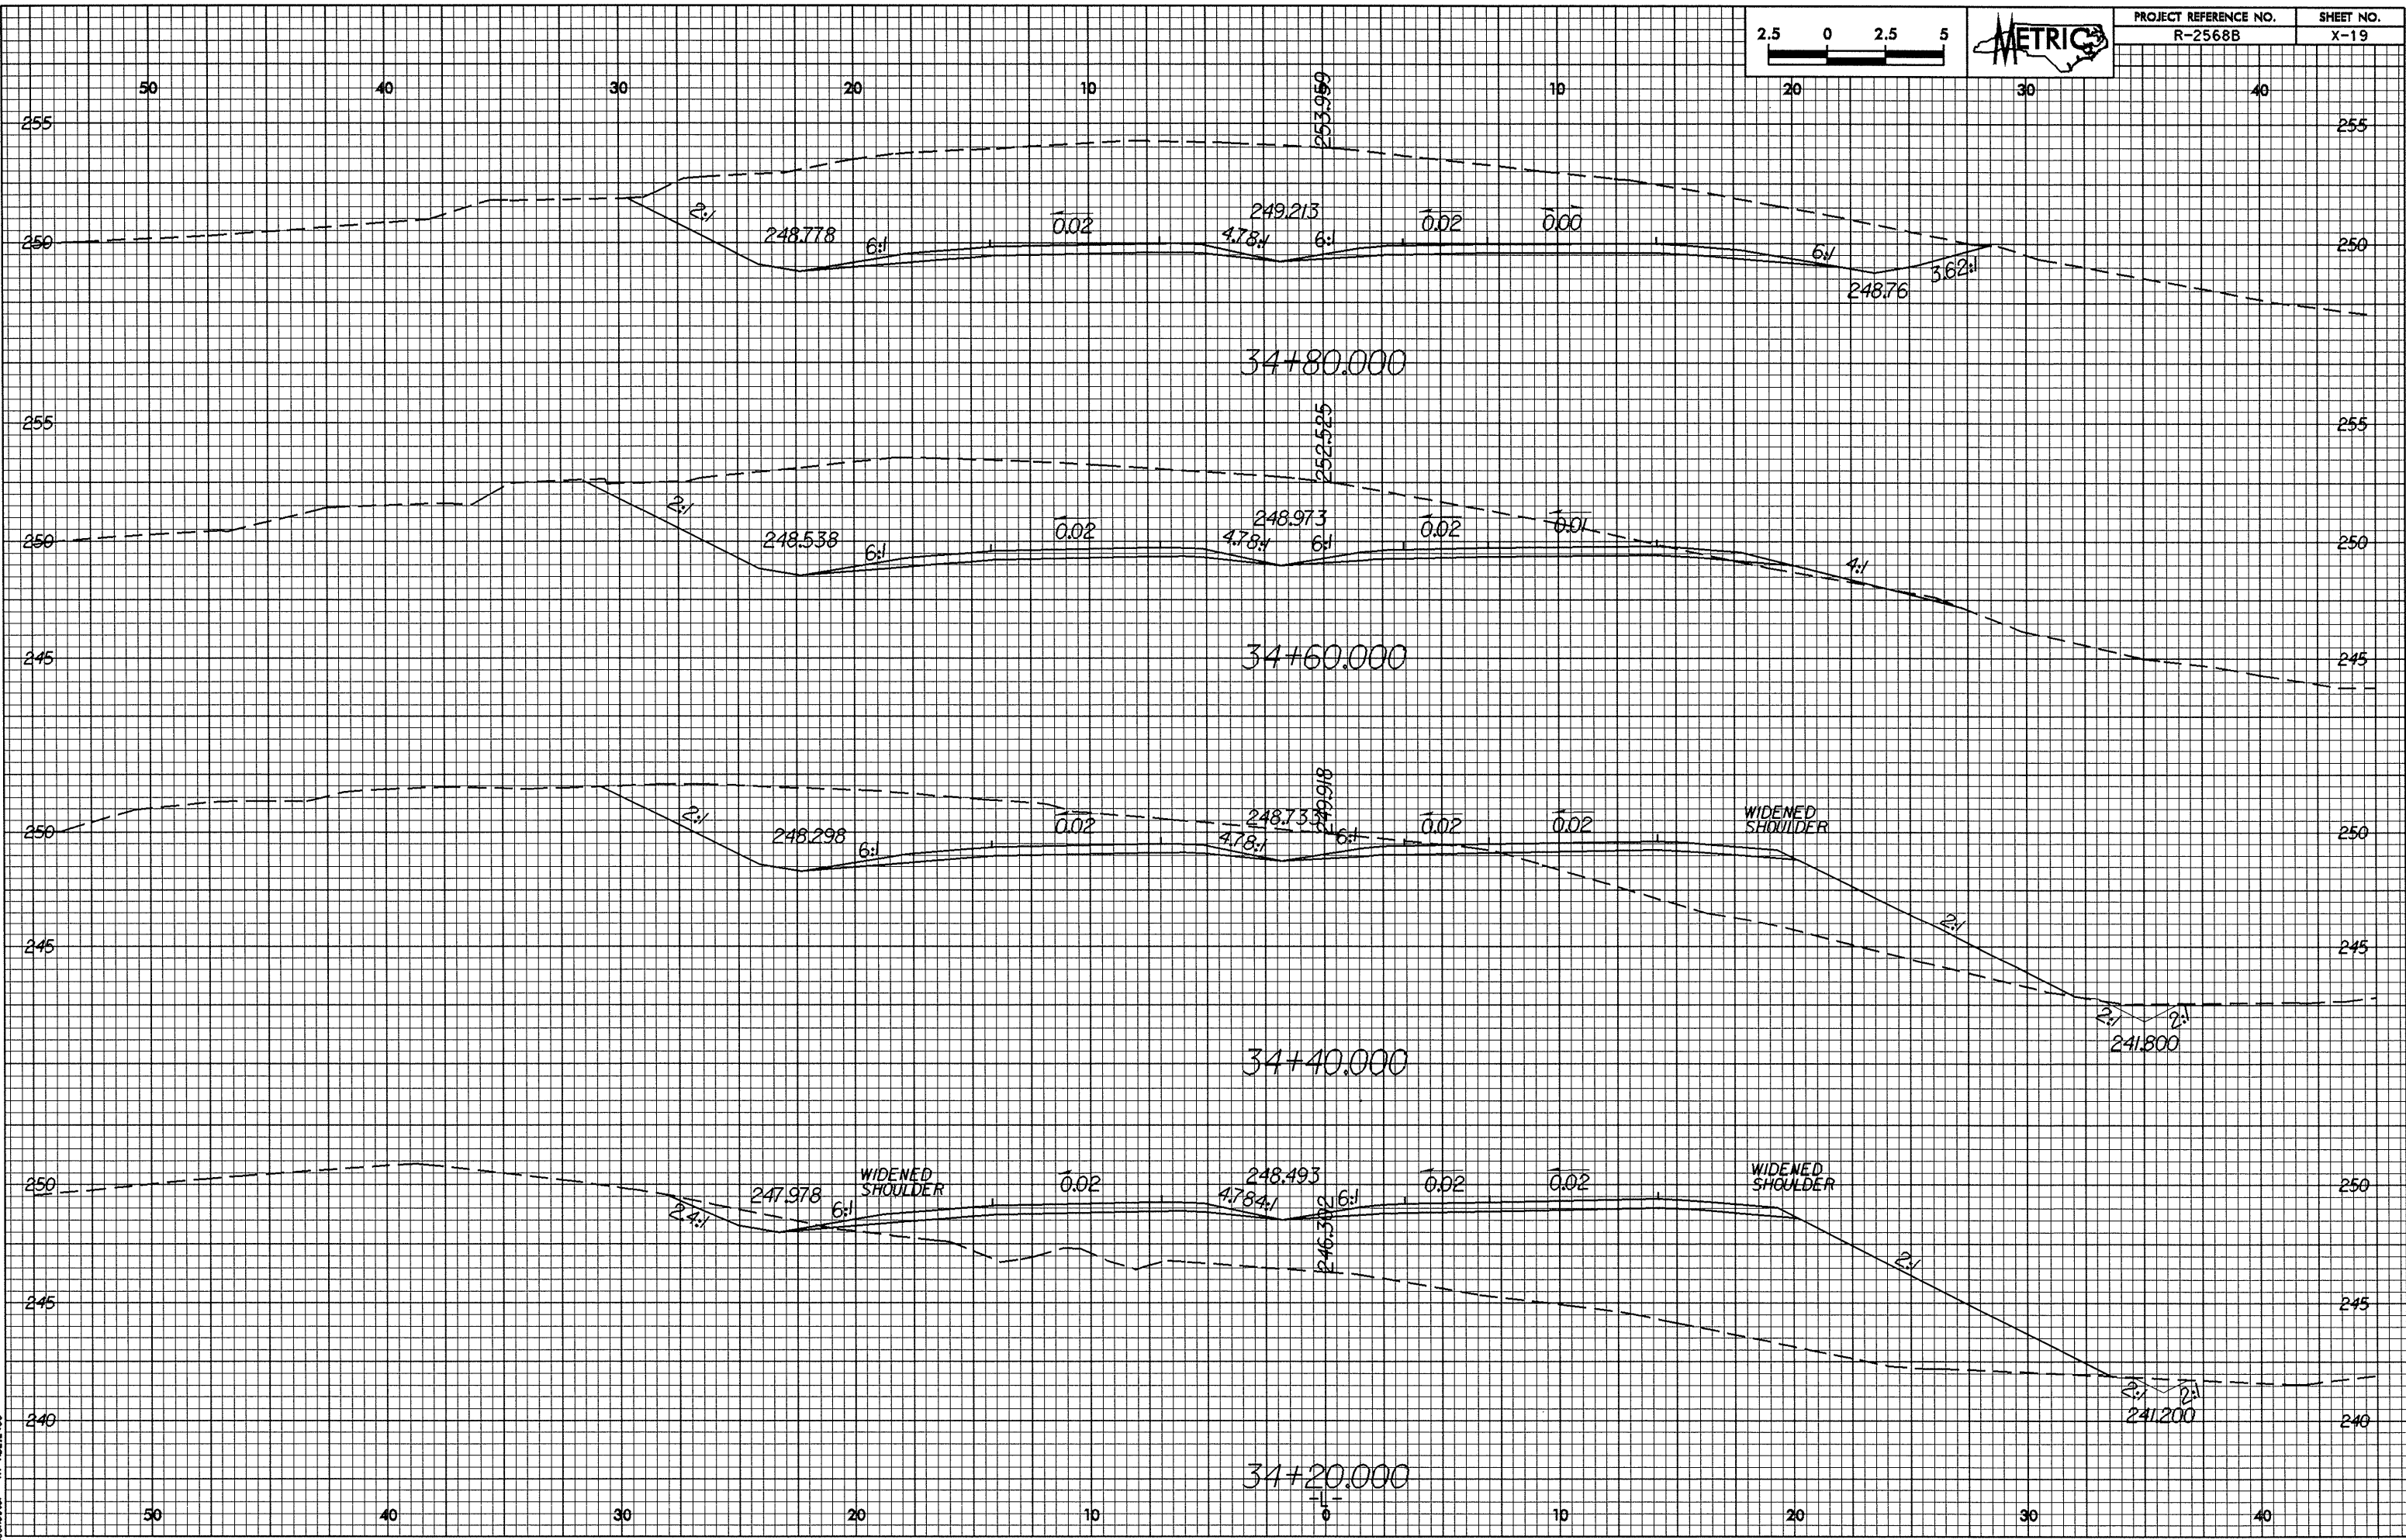

05-AUG-2006 14:01
P:\Rochester A\10271533.dwg